


ED BOSSARD ADDITION PLAT I

ROSEVILLE, MINNESOTA

○ Indicates Iron Monument

MILNER W. CARLEY & SON
CIVIL ENGINEERS & SURVEYORS

Scale 1 inch = 50 feet

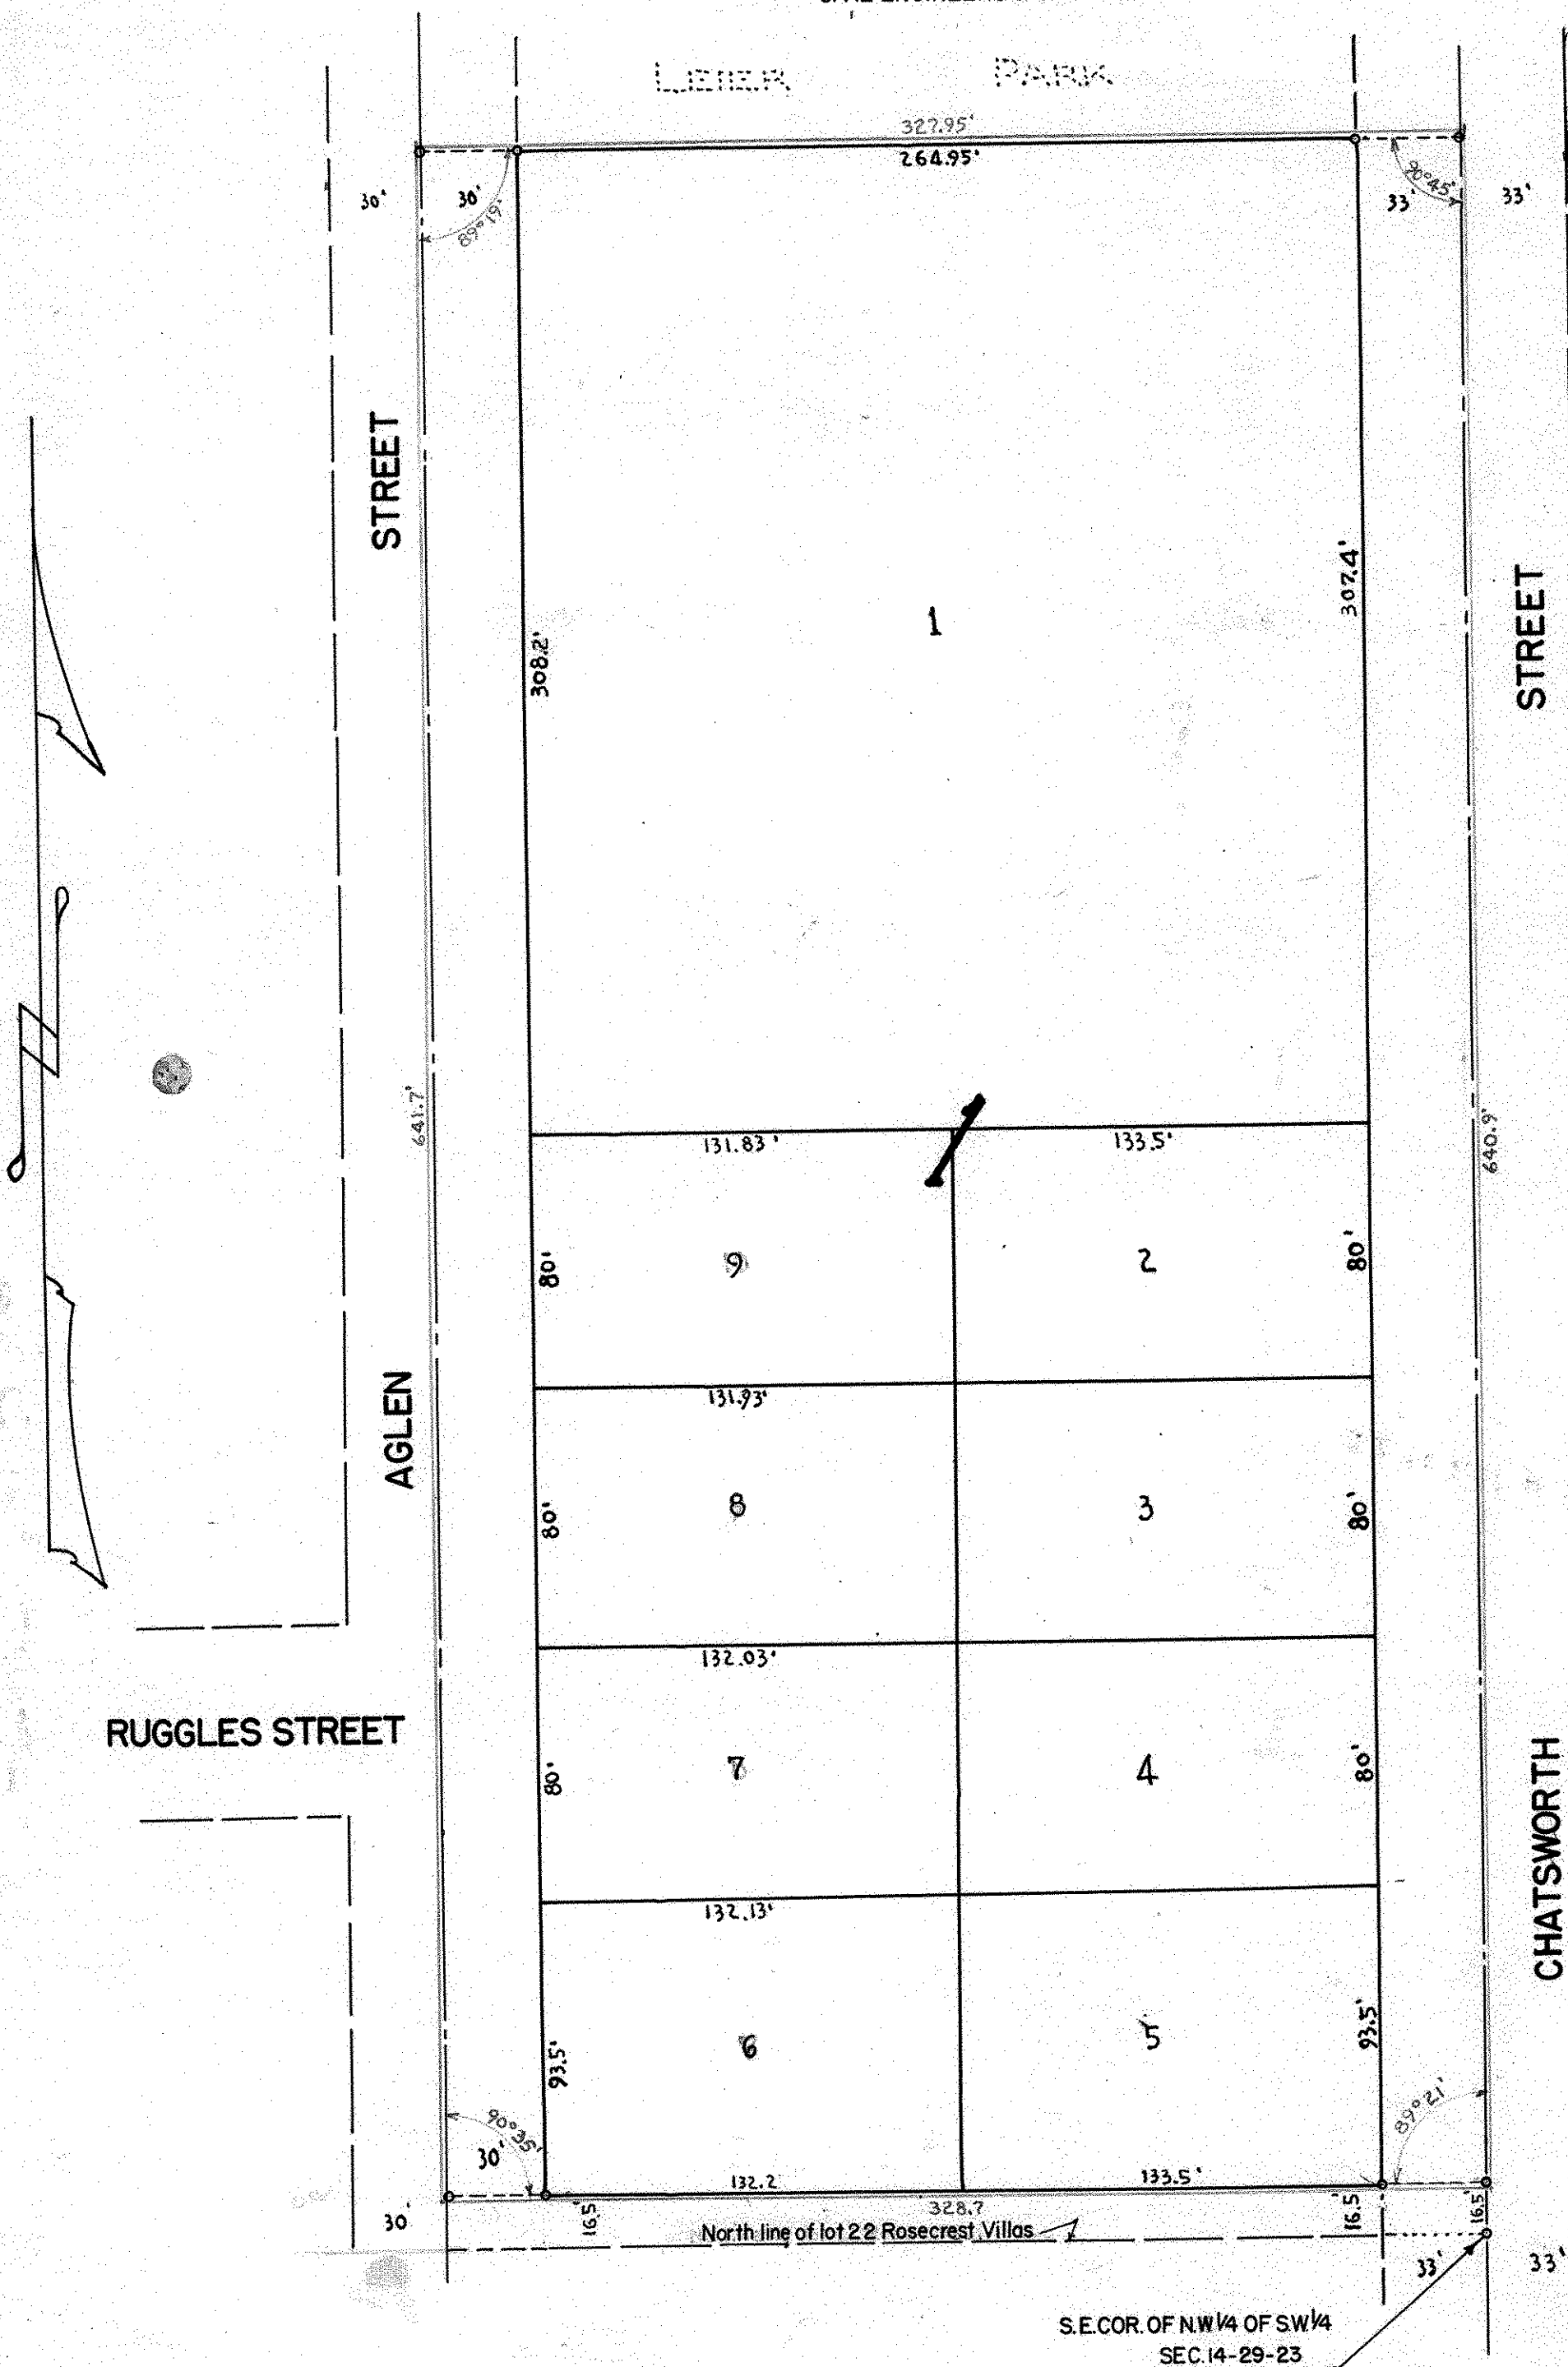

I hereby certify to having surveyed the property described on this plat as ED BOSSARD ADDITION PLAT I and have placed iron monuments at the corners as shown and the same is correct. There is no low wet ground nor any travelled road or easement on or across the same except as shown.

State of Minnesota }
County of Ramsey } S.S. On this 10th day of December A.D. 1952 before me the undersigned personally appeared Milner W. Carley to me known to be the person described in and who executed the foregoing instrument and acknowledged that he executed the same as his free act and deed.

Milner W. Carley
Registered Surveyor
Minnesota Certificate No. 855

Donald D. Carley
Notary Public, Ramsey County, Minnesota
My Commission expires March 3 1956

This is to certify that we, Edward J. Bossard and Patricia L. Bossard, husband and wife, George F. Wolfangel and Emily A. Wolfangel, husband and wife, William A. Dey and Mildred H. Dey, husband and wife, owners of: the East one-half (E 1/2) of the Southeast one-quarter (SE 1/4) of the Northwest one-quarter (NW 1/4) of the Southwest one-quarter (SW 1/4) of Section fourteen (14), Town twenty-nine (29) North, Range twenty-three (23) West except the South sixteen and five tenths (16.5) feet thereof subject to Chatsworth Street, have caused the same to be surveyed and platted and hereafter known as ED BOSSARD ADDITION PLAT I as shown by this plat and we hereby dedicate to the public and for the public use forever all streets as shown.

Witness our hands and seal this 11th day of Dec. A.D. 1952

In presence of	<u>George Gotwald</u>	<u>Edward J. Bossard</u>
	<u>Donald D. Carley</u>	<u>Patricia L. Bossard</u>
	<u>George Gotwald</u>	<u>Geo F. Wolfangel</u>
	<u>Donald D. Carley</u>	<u>Emily A. Wolfangel</u>
	<u>George Gotwald</u>	<u>William A. Dey</u>
	<u>Donald D. Carley</u>	<u>Mildred H. Dey</u>

State of Minnesota }
County of Ramsey } S.S. On this 11th day of Dec A.D. 1952 before me the undersigned personally appeared Edward J. Bossard and Patricia L. Bossard, husband and wife, George F. Wolfangel and Emily A. Wolfangel, husband and wife, William A. Dey and Mildred H. Dey, husband and wife, to me known to be the persons described in and who executed the foregoing instrument and acknowledged that they executed the same as their free act and deed.

Donald D. Carley
Notary Public, Ramsey County, Minnesota
My Commission expires March 3 1956

Accepted and approved this 16th day of December A.D. 1952

Herbert S. West
Abah D. Crump Plat Commission
C. D. Behr
Frank D. Marzetti Commissioner of Public Works

Accepted and approved by the Village Council of Roseville this 1 day of OCT A.D. 1952

B. H. Hammett
Village Clerk

Recorded Dec. 19, 1952
Abstract # 1298108