

FERNHOLZ ADDITION


RAMSEY COUNTY

MINNESOTA.

○ INDICATES IRON MONUMENT.

MILNER W. CARLEY & SON
CIVIL ENGINEERS & SURVEYORS

SCALE 1 INCH:100 FEET.

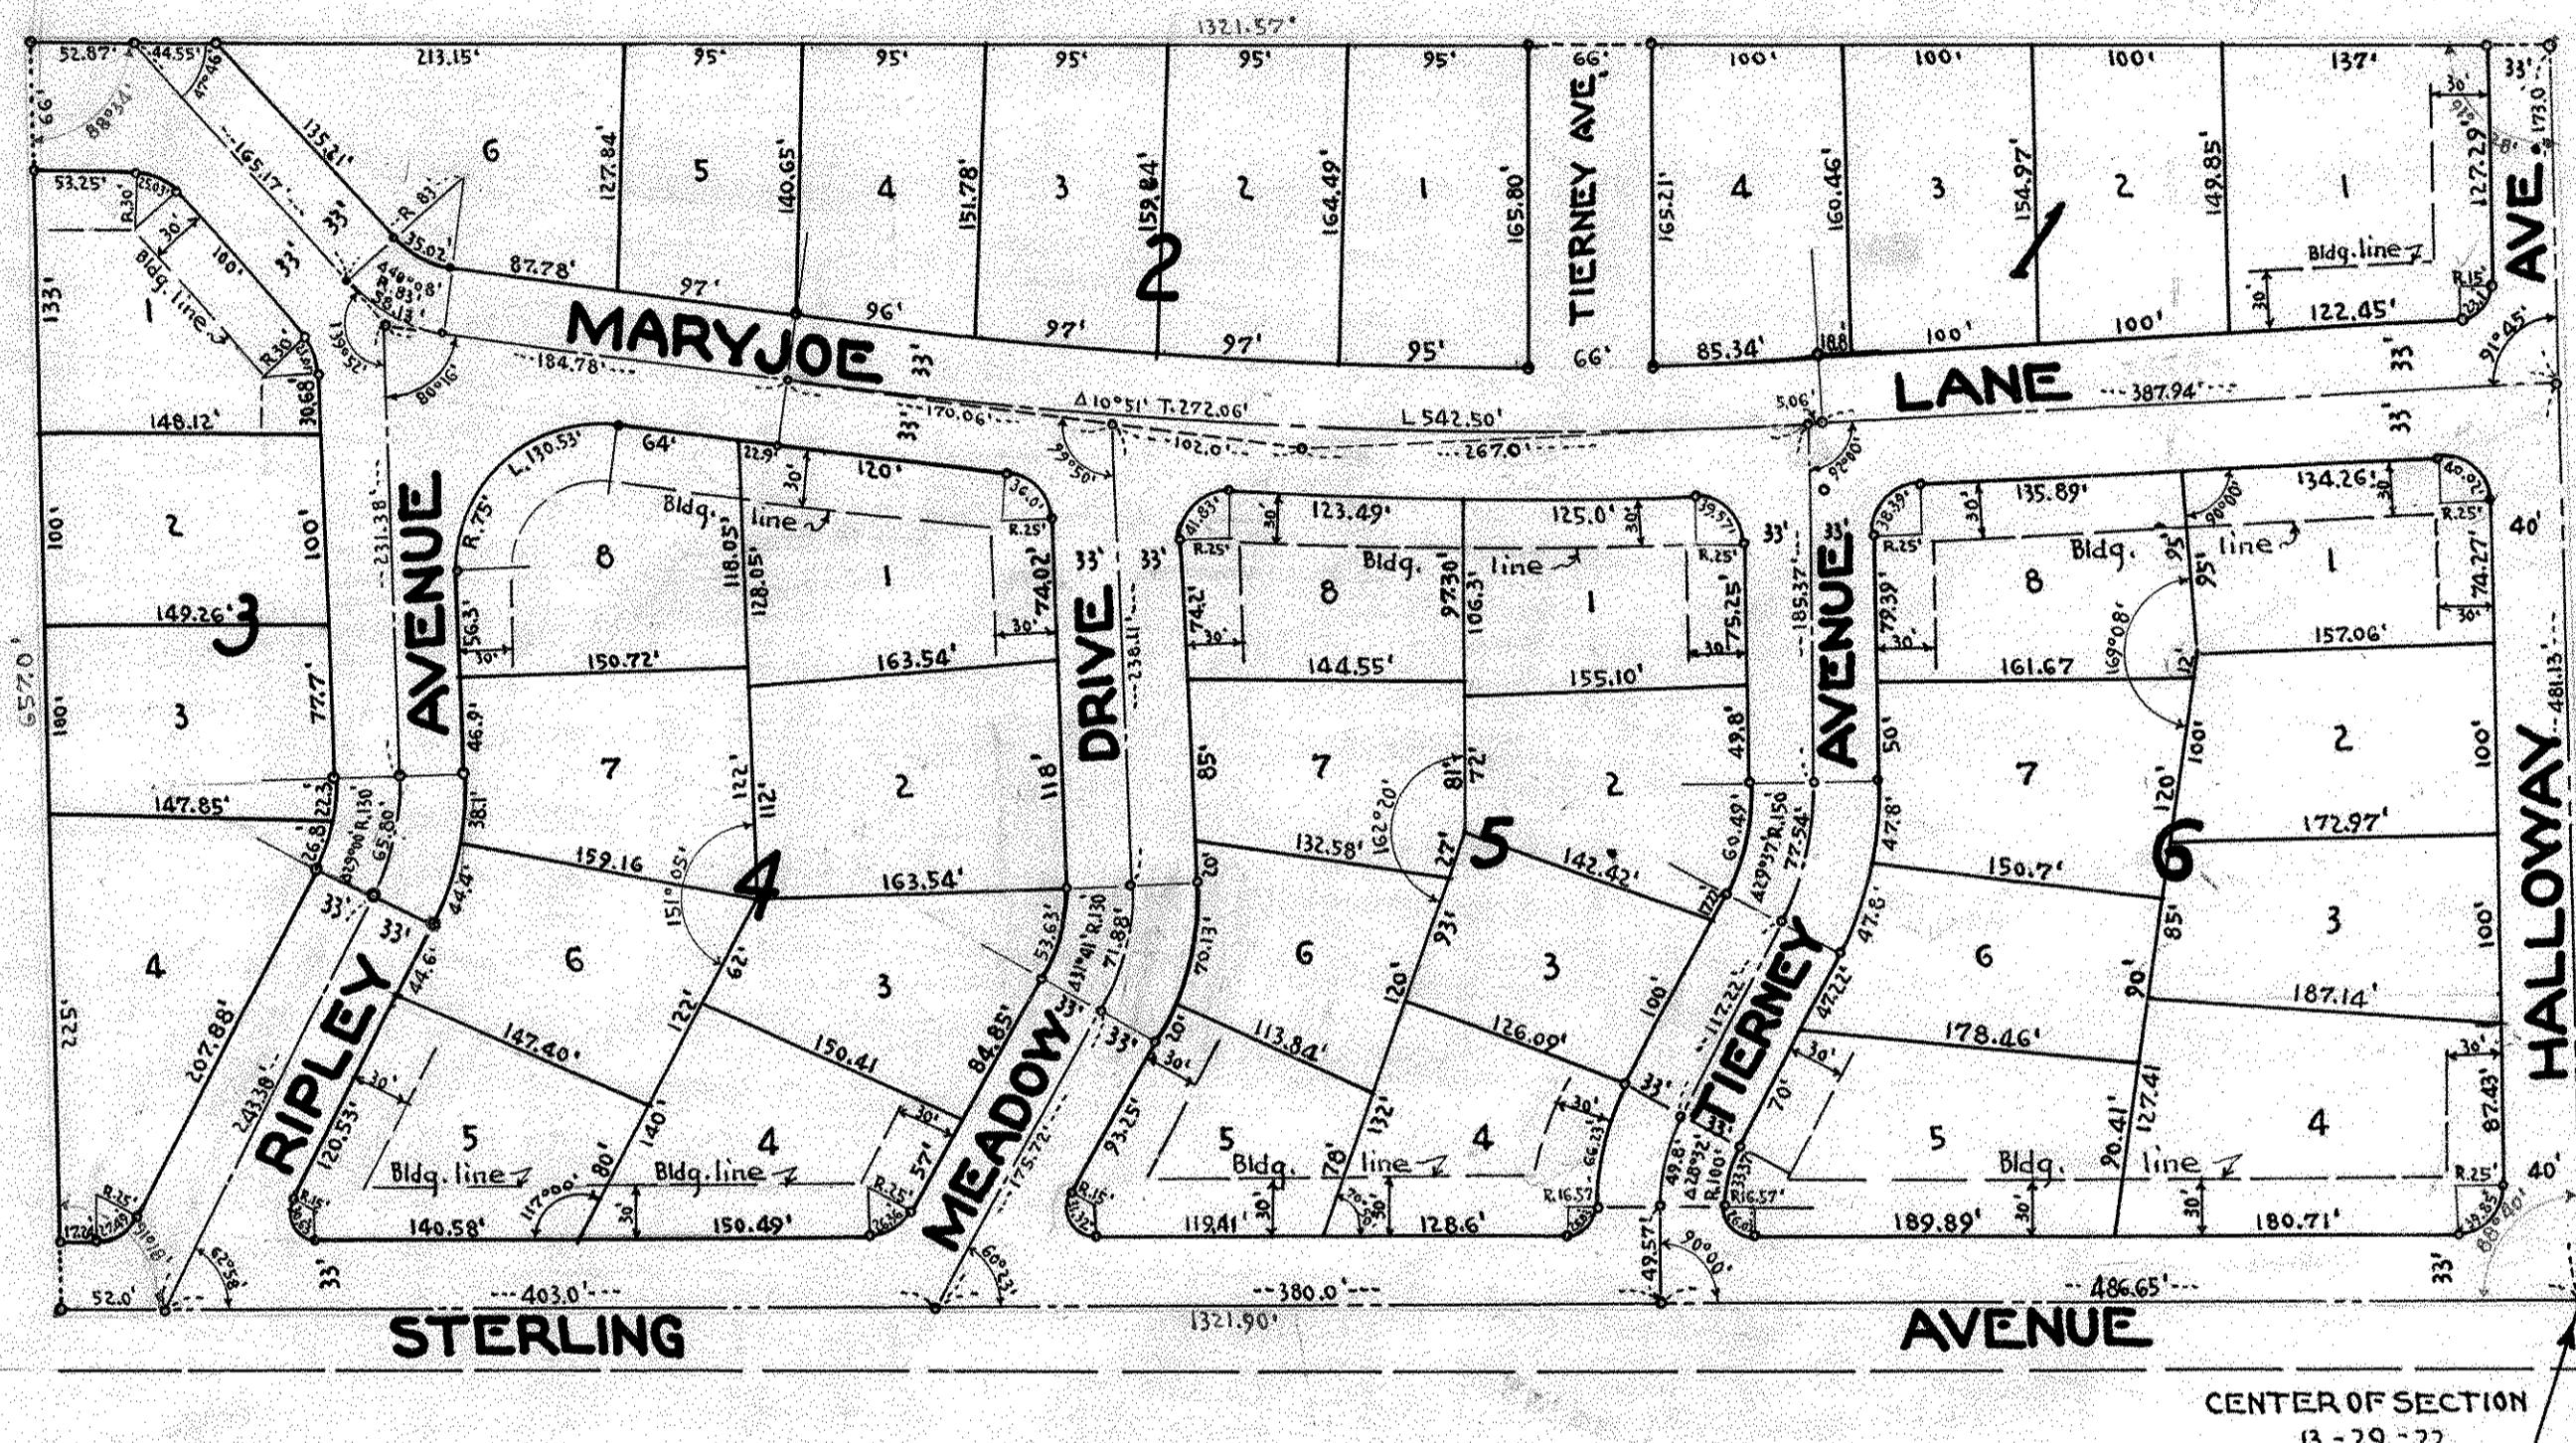

I hereby certify to having surveyed the property described on this plat as FERNHOLZ ADDITION and have placed monuments at the corners as shown and the same is correct. There is no low wet ground nor any travelled road or easement on or across same except as shown.

Milner W. Carley
Registered Surveyor,
Minnesota Certificate No. 855

Accepted and approved by the New Canada Township Board
this 12th day of December 1952

Jelison
Town Clerk.

STATE OF MINNESOTA } S.S. On this 14th day of December A.D. 1952
COUNTY OF RAMSEY } before me the undersigned personally appeared Milner W. Carley to me
known to be the person described in and who executed the foregoing
instrument and acknowledged that he executed the same as his free
act and deed.

Donald J. Carley
Notary Public, Ramsey County, Minnesota.
My Commission expires March 3 1956

Accepted and approved by the Board of Ramsey County Commissioners
this 22nd day of December A.D. 1952

Eugene Arnone
County Auditor.

This is to certify that we, Joseph E. Fernholz and Mary Fernholz, husband and wife, owners of the East one-half (E½) of North-east quarter (N.E. ¼) of Southwest one-quarter (S.W. ¼) of Section thirteen (13) Township twenty-nine (29) North, Range twenty-two (22) West subject to Sterling Avenue, have caused the same to be surveyed and hereafter known as Fernholz Addition as shown by this plat and we hereby dedicate to the public and for the public use forever all streets, lanes, avenues and roads as shown.

Witness our hands and seal this 6th day of December A.D. 1952

In presence of

Donald J. Carley

James S. Kunkle

Joseph E. Fernholz

Mary Fernholz

STATE OF MINNESOTA } S.S. On this 6th day of December A.D. 1952
COUNTY OF RAMSEY } before me the undersigned personally appeared Joseph E. Fernholz and Mary Fernholz, husband and wife, to me known to be the persons described in and who executed the foregoing instrument and acknowledged that they executed the same as their free act and deed.

Donald J. Carley

Notary Public, Ramsey County, Minnesota.
My Commission expires March 3 1956

Accepted and approved this 16th day of December A.D. 1952.

Charles D. Crampton
Herbert J. West
C. D. Jones
Frank D. Margatelli
} Plat Commission.
COMMISSIONER OF PUBLIC WORKS,