


WILLMUS HOMESITES PLAT 2 ROSEVILLE MINN.

SCALE - 1 INCH = 60 FEET.
o INDICATES IRON MONUMENT.

R.C. WOLFGRAM
SURVEYOR

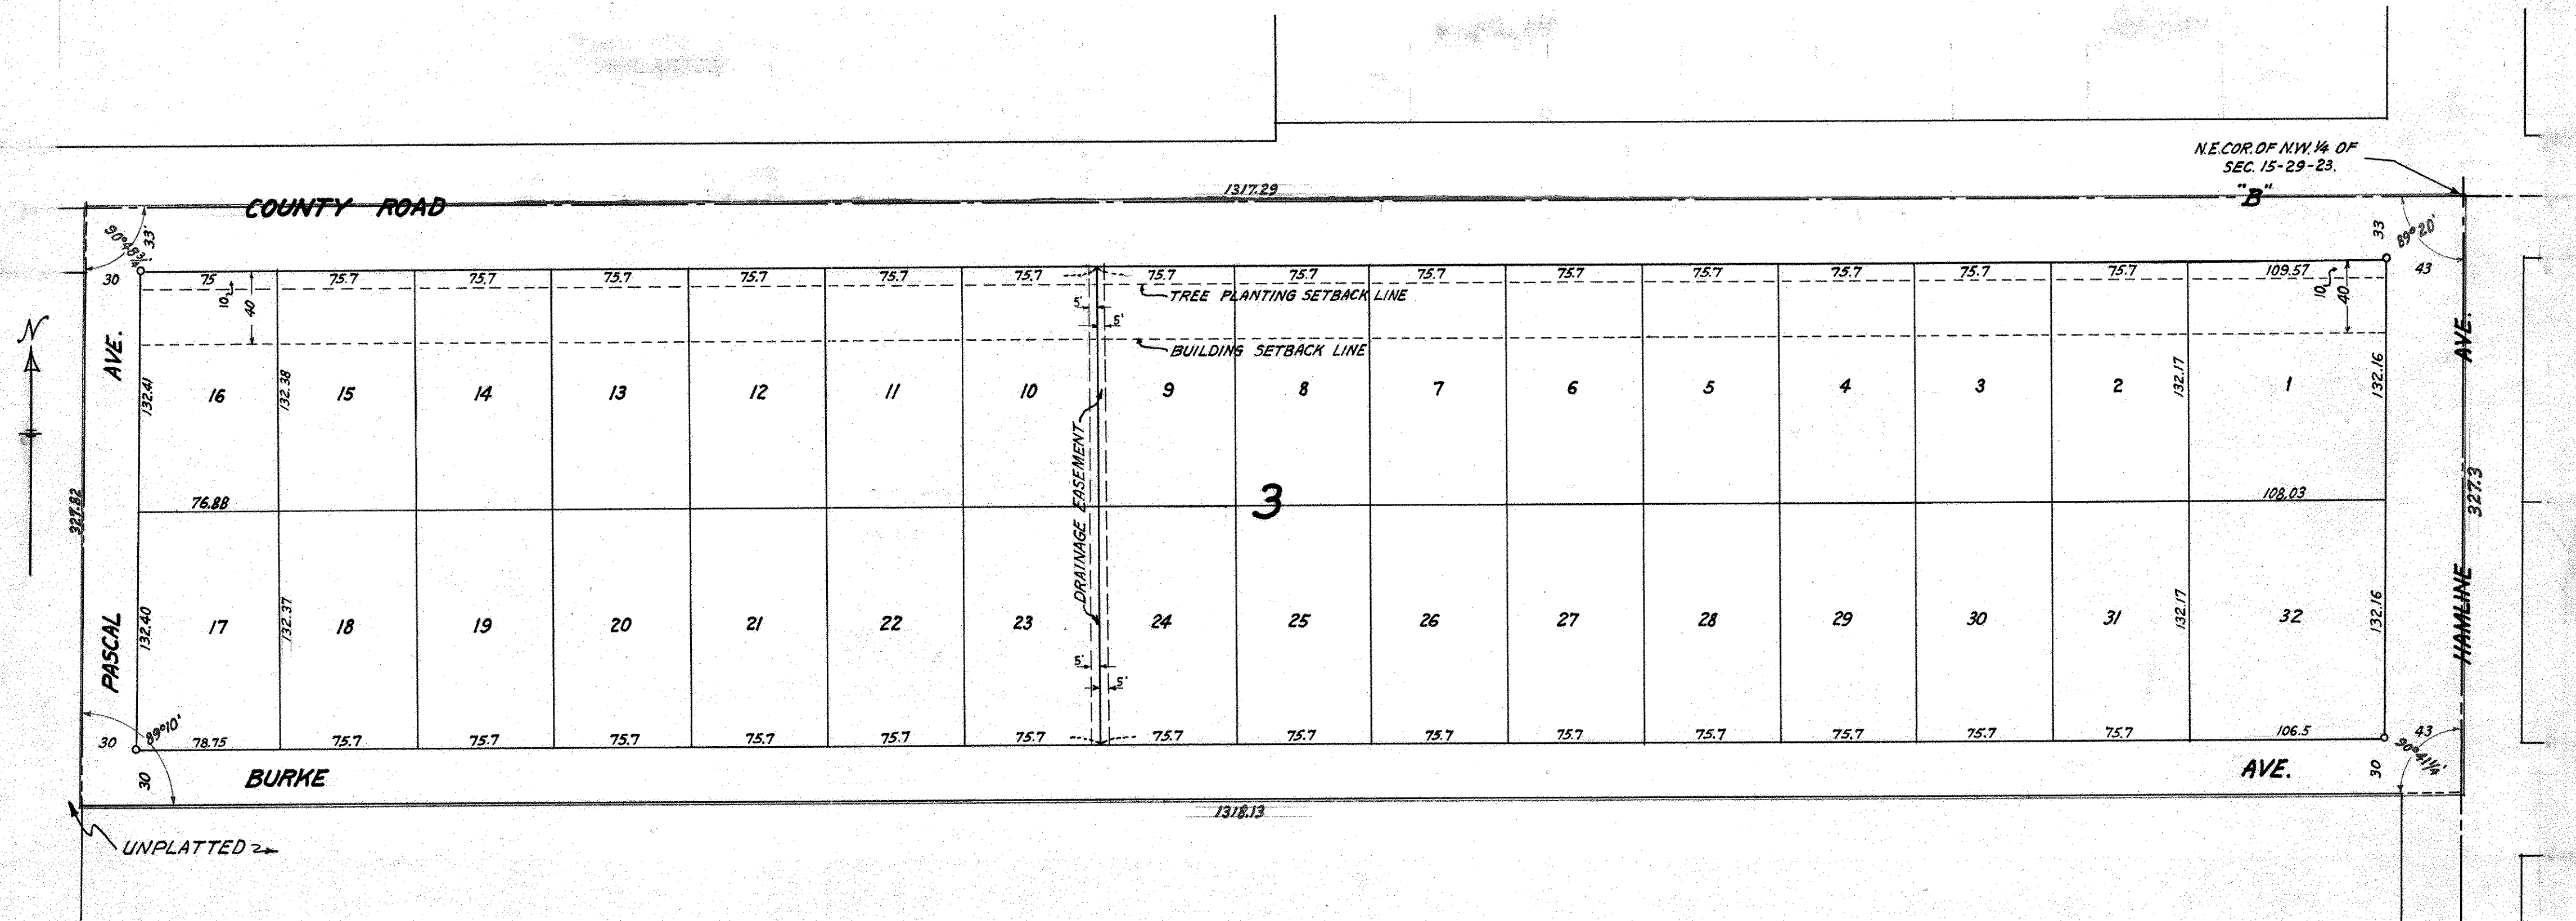

I hereby certify to having surveyed the property described on this plat as Willmus Homesites Plat 2 and have placed iron monuments at the corners shown and the same is correct.
There is no low wet ground nor any traveled road or easement on or across same except as shown.

R.C. Wolfgram
Registered Surveyor
Minnesota Certificate No. 1340

State of Minnesota } s.s.
County of Ramsey }
On this 26th day of June
A.D. 1953 before me the undersigned personally appeared R.C. Wolfgram, to me known to be the person described in and who executed the foregoing instrument and acknowledged that he executed the same as his free act and deed.

J. L. Erickson
Notary Public, Ramsey County, Minnesota
My Commission expires June 2, 1954

This is to certify that we, Edward H. Willmus and Geraldine Willmus, husband and wife, owners of the North one-half (N $\frac{1}{2}$) of North one-half (N $\frac{1}{2}$) of Northeast quarter (N.E. $\frac{1}{4}$) of Northwest quarter (N.W. $\frac{1}{4}$) of Section Fifteen (15), Township twenty-nine (29), Range twenty-three (R. 23), have caused the same to be surveyed and platted and hereafter known as Willmus Homesites Plat 2 as shown by this plat and hereby dedicate to the public and for the public use forever all avenues, roads and drainage easements as shown.

Witness our hands and seal this 26 day of JUNE A.D. 1953.
In presence of
Lorraine Polanek Edward H. Willmus
Elong Piche Geraldine Willmus

State of Minnesota } s.s.
County of Ramsey }
On this 26 day of JUNE A.D. 1953 before me the undersigned personally appeared Edward H. Willmus and Geraldine Willmus, husband and wife, to me known to be the persons described in and who executed the foregoing instrument and acknowledged that they executed the same as their free act and deed.

B.H. Hamerstein
Notary Public, Ramsey County, Minnesota
My Commission expires Sept 1, 1953

Accepted and approved this 2 day of July A.D. 1953

Herbert S. West
Abraham D. Gault Plat Commission
C. D. Johns
Frank D. Mesitelli Commissioner of Public Works

Accepted by the Council June 2 A.D. 1953
Approved June 29 A.D. 1953
B.H. Hamerstein
Village Clerk

Recorded July 6, 1953
Abstract # 1311345