


SUNNYSLOPE

ROSEVILLE, MINNESOTA

O Indicates Iron Monuments Scale 1 inch = 100 feet
MILNER W. CARLEY & SON
CIVIL ENGINEERS & SURVEYORS

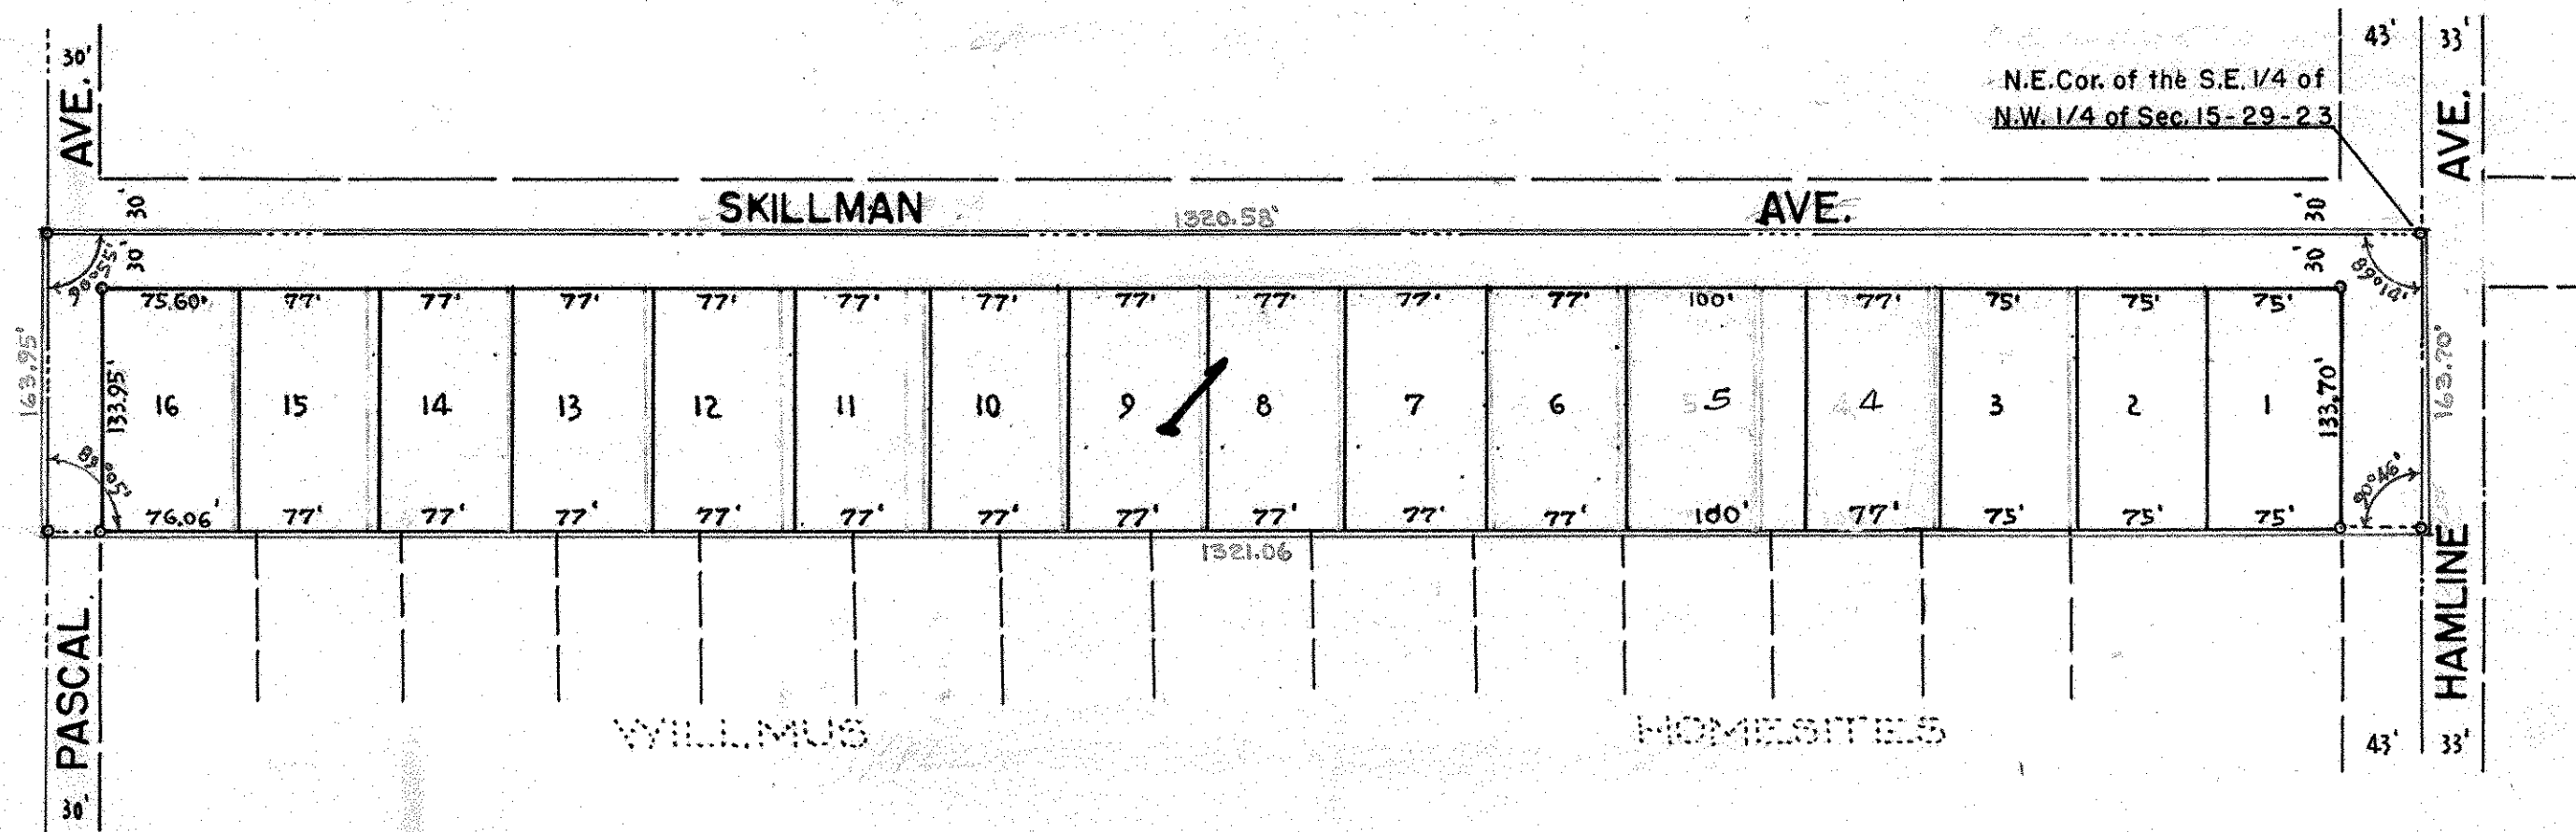

I hereby certify to having surveyed the property described on this plat as Sunnyslope and have placed iron monuments at corners as shown and the same is correct. There is no low wet ground nor traveled road or easement on or across same except as shown.

Milner W. Carley
Registered Surveyor
Minnesota Certificate No. 855

State of Minnesota S.S. County of Ramsey On this 16th day of July A.D. 1953 before me the undersigned personally appeared Milner W. Carley to me known to be the person described in and who executed the foregoing instrument and acknowledged that he executed the same as his free act and deed.

Ronald C. Carley
Notary Public, Ramsey County, Minnesota
My Commission expires March 19 56

Accepted and approved this 11 day of August A.D. 1953

Abraham D. Crumpton
Herbert Sp. West
C. P. Joehs
Plat Commission
Frank D. Mangitelli
Commissioner of Public Works

This is to certify that we, Peter T. McGough and Rosalie M.E. McGough, husband and wife, owners of: The North five (5) acres of the South twenty (20) acres of the North sixty (60) acres of the East half (1/2) of the Northwest quarter (NW 1/4) of Section fifteen (15), Township twenty-nine (29) North, Range twenty-three (23) West subject to Hamline Avenue according to the U.S. Government survey thereof, have caused the same to be surveyed and platted and thereafter known as Sunnyslope as shown by this plat and we hereby dedicate to the public and for the public use forever all streets and avenues as shown.

Witness our hands and seal this 16th day of July A.D. 1953

In presence of

Ronald C. Carley *Peter T. McGough*
Rosalie M.E. McGough

State of Minnesota S.S. County of Ramsey On this 16th day of July A.D. 1953 before me the undersigned personally appeared Peter T. McGough and Rosalie M.E. McGough, husband and wife, to me known to be the persons described in and who executed the foregoing instrument and acknowledged that they executed the same as their free act and deed.

Ronald C. Carley
Notary Public, Ramsey County, Minnesota
My Commission expires March 19 56

Approved by the Village Council of Roseville this 21 day of July A.D. 1953

B.H. Hammon
Village Clerk