


# ROBERTS ADDITION PLAT-2

ROSEVILLE, MINNESOTA

O. Indicates Iron Monument

MILNER W. CARLEY & SON  
CIVIL ENGINEERS & SURVEYORS

Scale 1 inch = 100 feet

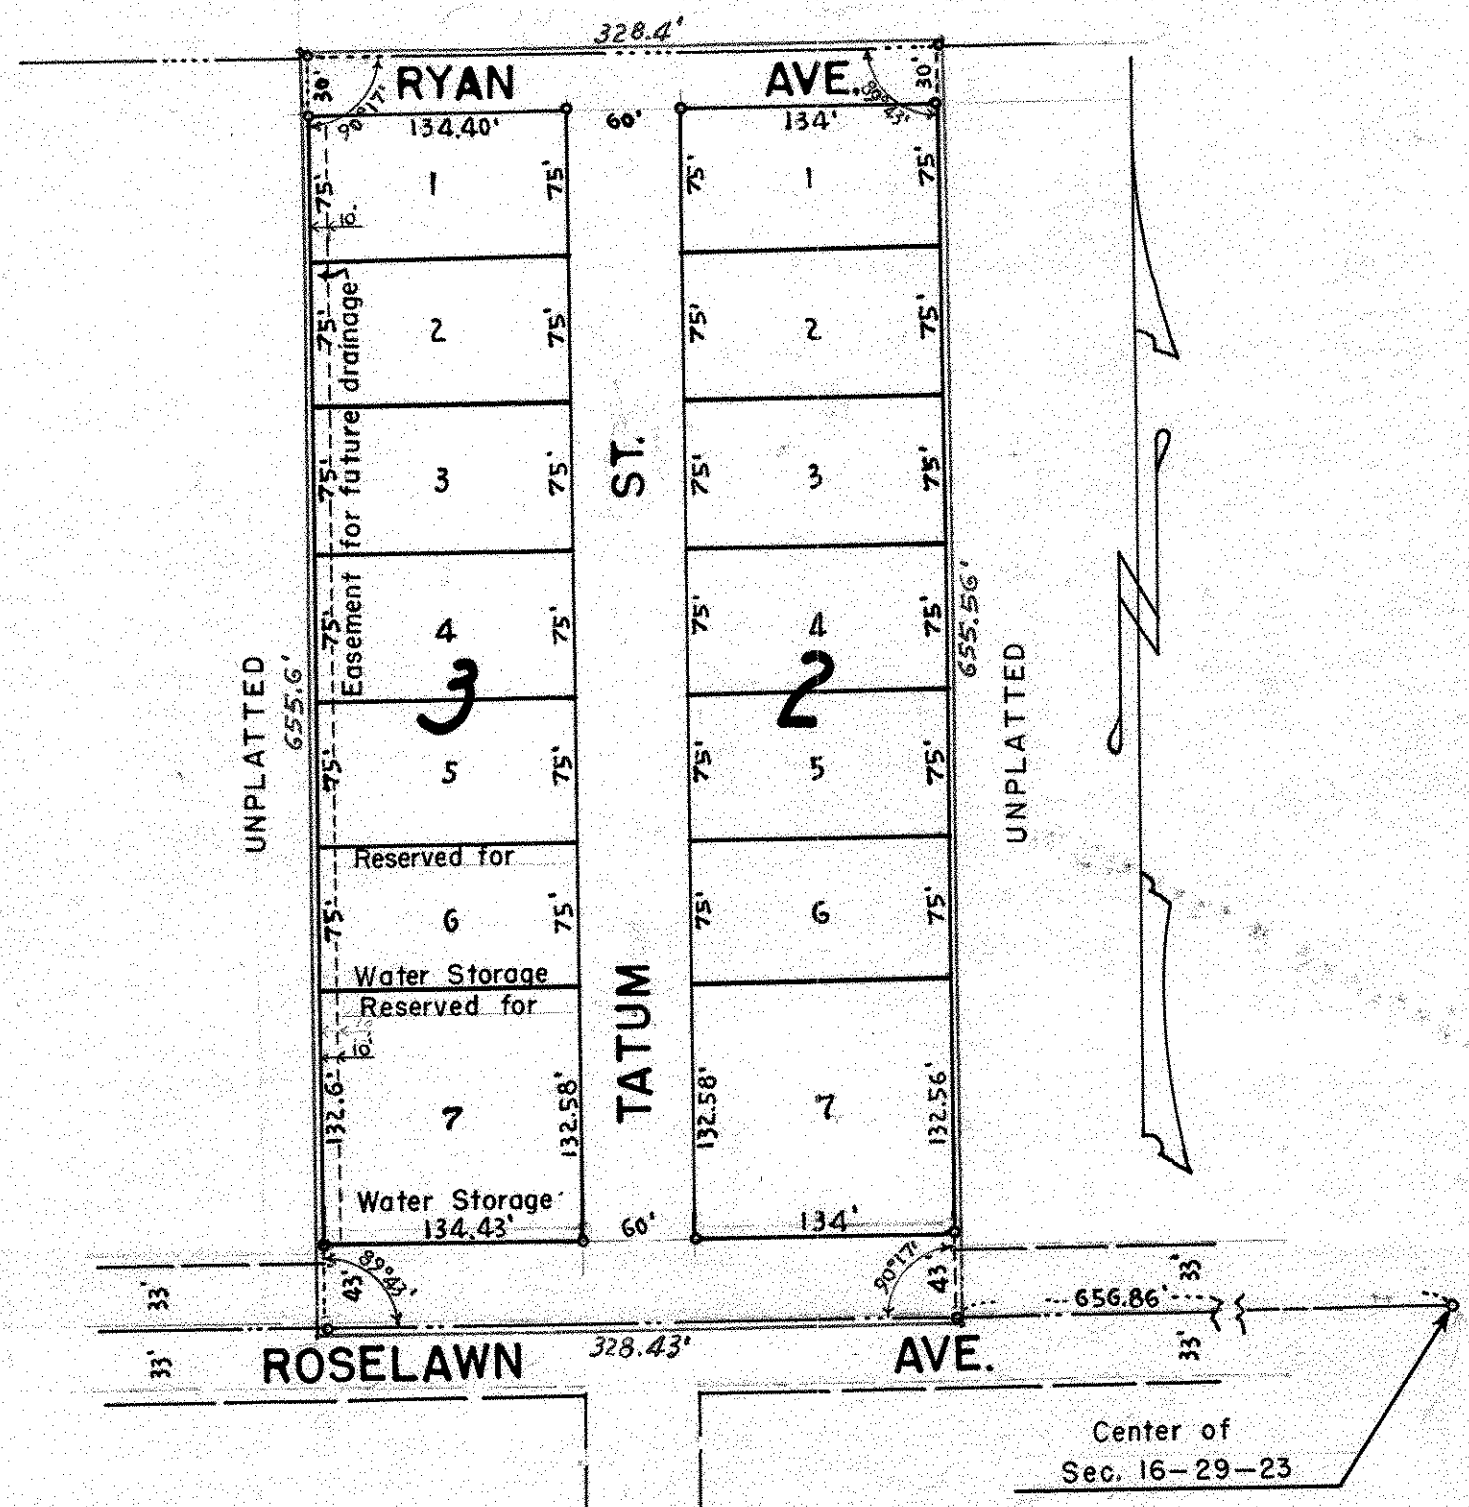

This is to certify that Roberts Construction Company, a corporation under the laws of the State of Minnesota, owners of: The East half (E 1/2) of the Southwest quarter SW (1/4) of the Southeast quarter SE (1/4) of the Northwest quarter NW (1/4) of Section sixteen (16), Town twenty-nine (29) North, Range twenty-three (23) West subject to Roselawn Avenue have caused the same to be surveyed and platted and hereafter known as "Roberts Addition Plat-2" as shown on this plat and we hereby dedicate to the public and for the public use forever all streets, avenues and easements as shown.

Witness our hands and seal this 21st day of July A.D. 1953

In presence of  
Donald O. Carley  
 Notary Public, Ramsey County, Minnesota  
 My Commission Expires Mar 3 1956

State of Minnesota S.S. On this 21st day of July A.D. 1953 before me the undersigned personally appeared Donald V. Roberts, who being duly sworn did say that he is the president of Roberts Construction Co. a corporation under the laws of the State of Minnesota, that he was authorized to sign the foregoing instrument and that he had executed the same as the free act and deed of said corporation and the aforesaid corporation has no seal.

Donald O. Carley  
 Notary Public, Ramsey County, Minnesota  
 My Commission Expires Mar 3 1956

Accepted and approved this 11th day of August A.D. 1953

Abraham D. Compton  
Herbert S. West  
C. D. Joehs  
Frank D. Margitelli  
 Commissioner of Public Works

Approved by the Village Council of Roseville this 14 day of July A.D. 1953

B. H. Hamerston  
 Village Clerk

I hereby certify to having surveyed the property described on this plat as Roberts Addition Plat-2 and have placed iron monuments at the corners as shown and the same is correct. There is no low wet ground nor traveled road or easement on or across same except as shown.

Milner W. Carley  
 Registered Surveyor  
 Minnesota Certificate No. 855

State of Minnesota S.S. On this 14th day of July A.D. 1953 before me the undersigned personally appeared Milner W. Carley to me known to be the person described in and who executed the foregoing instrument and acknowledged that he executed the same as his free act and deed.

Donald O. Carley  
 Notary Public, Ramsey County, Minnesota  
 My Commission Expires Mar 3 1956