


CAHANES ACRES PLAT 2

RAMSEY COUNTY, MINNESOTA.

SCALE - 1 INCH = 100 FEET.
• INDICATES IRON MONUMENT.

R. C. WOLFGRAM
SURVEYOR

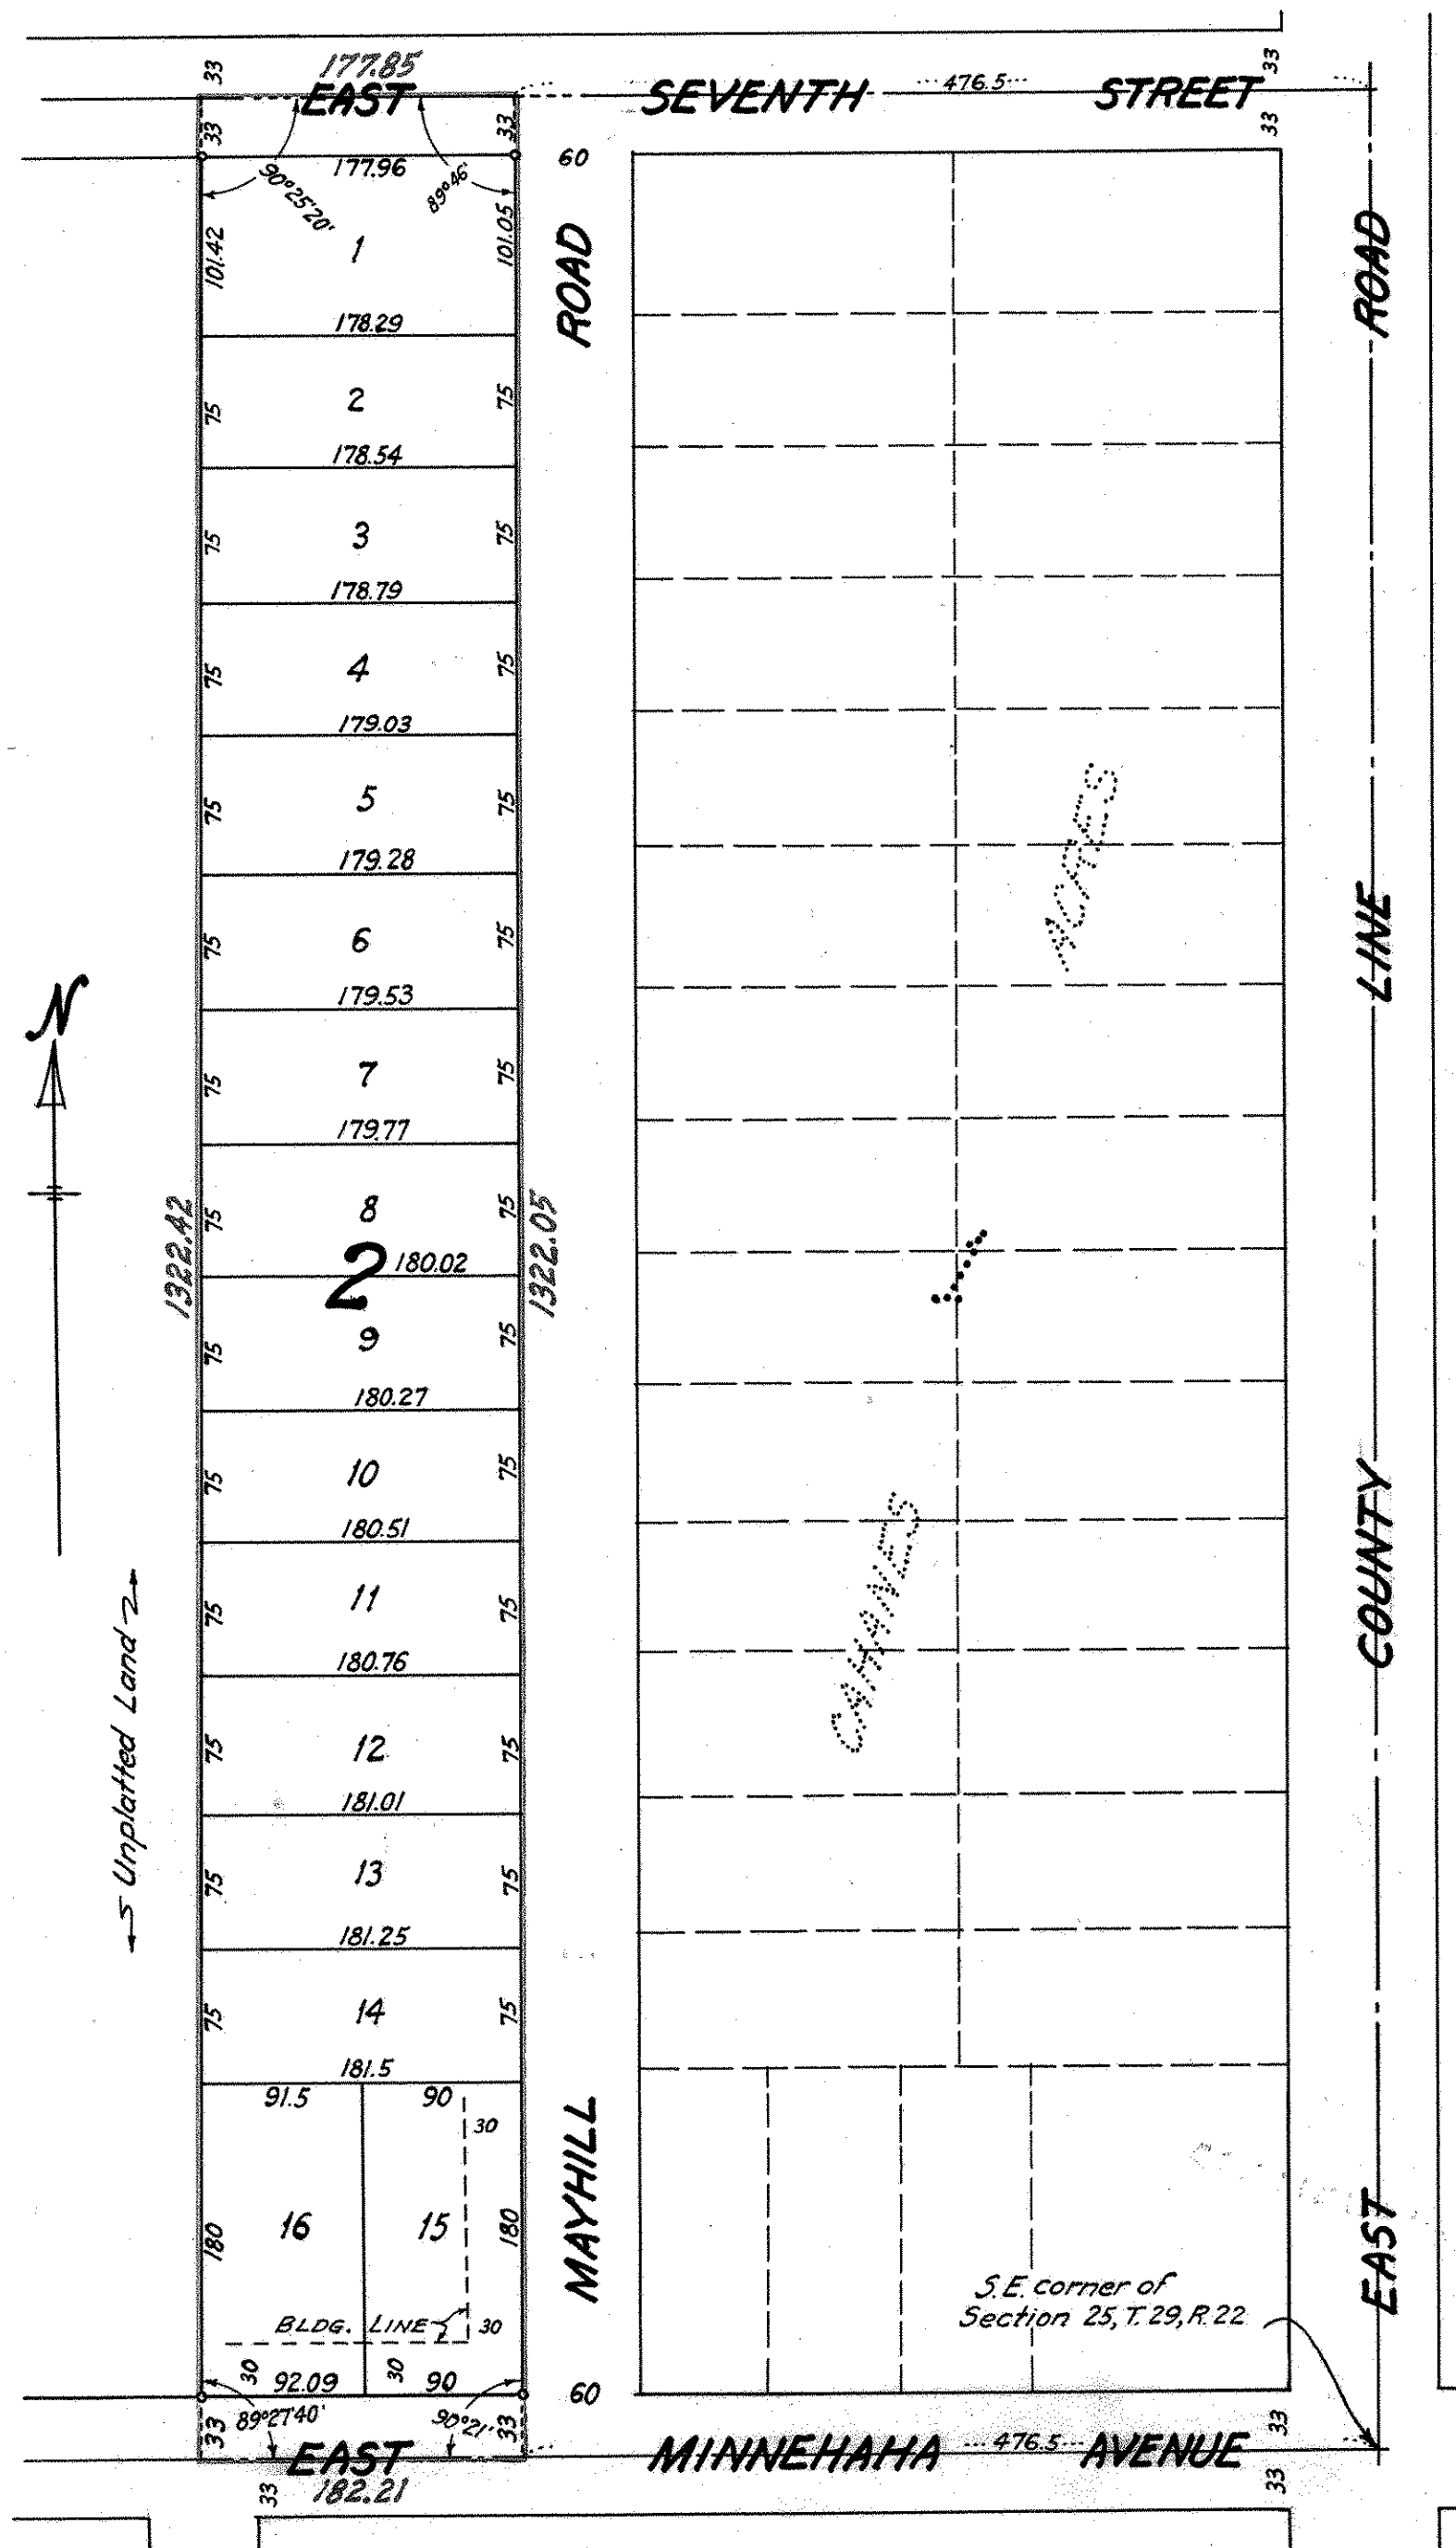

I hereby certify to having surveyed the property described on this plat as Cahanes Acres Plat 2, and have placed iron monuments at the corners shown and the same is correct.

There is no low wet ground nor any traveled road or easement on or across same except as shown.

R. C. Wolgram
Registered Surveyor
Minnesota Certificate No. 1340

State of Minnesota } s.s.
County of Ramsey }

On this 17 day of August A.D. 1953 before me the undersigned personally appeared R. C. Wolgram, to me known to be the person described in and who executed the foregoing instrument and acknowledged that he executed the same as his free act and deed.

James D. Horton, Jr.
Notary Public, Ramsey County, Minnesota.
My Commission expires Oct. 29, 1959

This is to certify that we, Martin Cahanes and Stephanie Cahanes, husband and wife, owners of the East one-half (1/2) of Southeast quarter (S.E. 1/4) of Southeast quarter (S.E. 1/4) of Section twenty-five (25), Township twenty-nine (29), Range twenty-two (22) except the East four hundred seventy-six and five tenths (476.5) feet thereof have caused the same to be surveyed and platted and hereafter known as Cahanes Acres Plat 2 as shown by this plat, and hereby dedicate to the public and for the public use forever all streets and avenues as shown.

Witness our hands and seal this 20 day of Aug. A.D. 1953.

In presence of

Earlyn Brockman
Harvey Brockman

Martin Cahanes
Stephanie Cahanes

State of Minnesota } s.s.
County of Ramsey }

On this 20 day of Aug. A.D. 1953 before me the undersigned personally appeared Martin Cahanes and Stephanie Cahanes, husband and wife, to me known to be the persons described in and who executed the foregoing instrument and acknowledged that they executed the same as their free acts and deed.

Harvey Brockman
Notary Public, Ramsey County, Minnesota
My Commission expires Mar 24, 1955

Accepted and approved this 8th day of October A.D. 1953

Abraham D. Gumpston
Herbert S. West
P. D. Joehs } Plat Commission
Frank D. Magitelli Commissioner of Public Works

Accepted and approved by the Township Board of New Canada Township

S. Eversen Clerk of Township
SEP 1, 1953

Accepted and approved by the Board of County Commissioners this 19 day of October A.D. 1953, Ramsey County, Minnesota.

Paul R. Monck County Auditor, Ramsey County, Minnesota.