

BACCHUS ADDITION


WHITE BEAR TOWNSHIP

RAMSEY COUNTY, MINNESOTA

O Indicates iron monument

MILNER W. CARLEY & SON
CIVIL ENGINEERS & SURVEYORS

Scale 1 inch = 200 feet

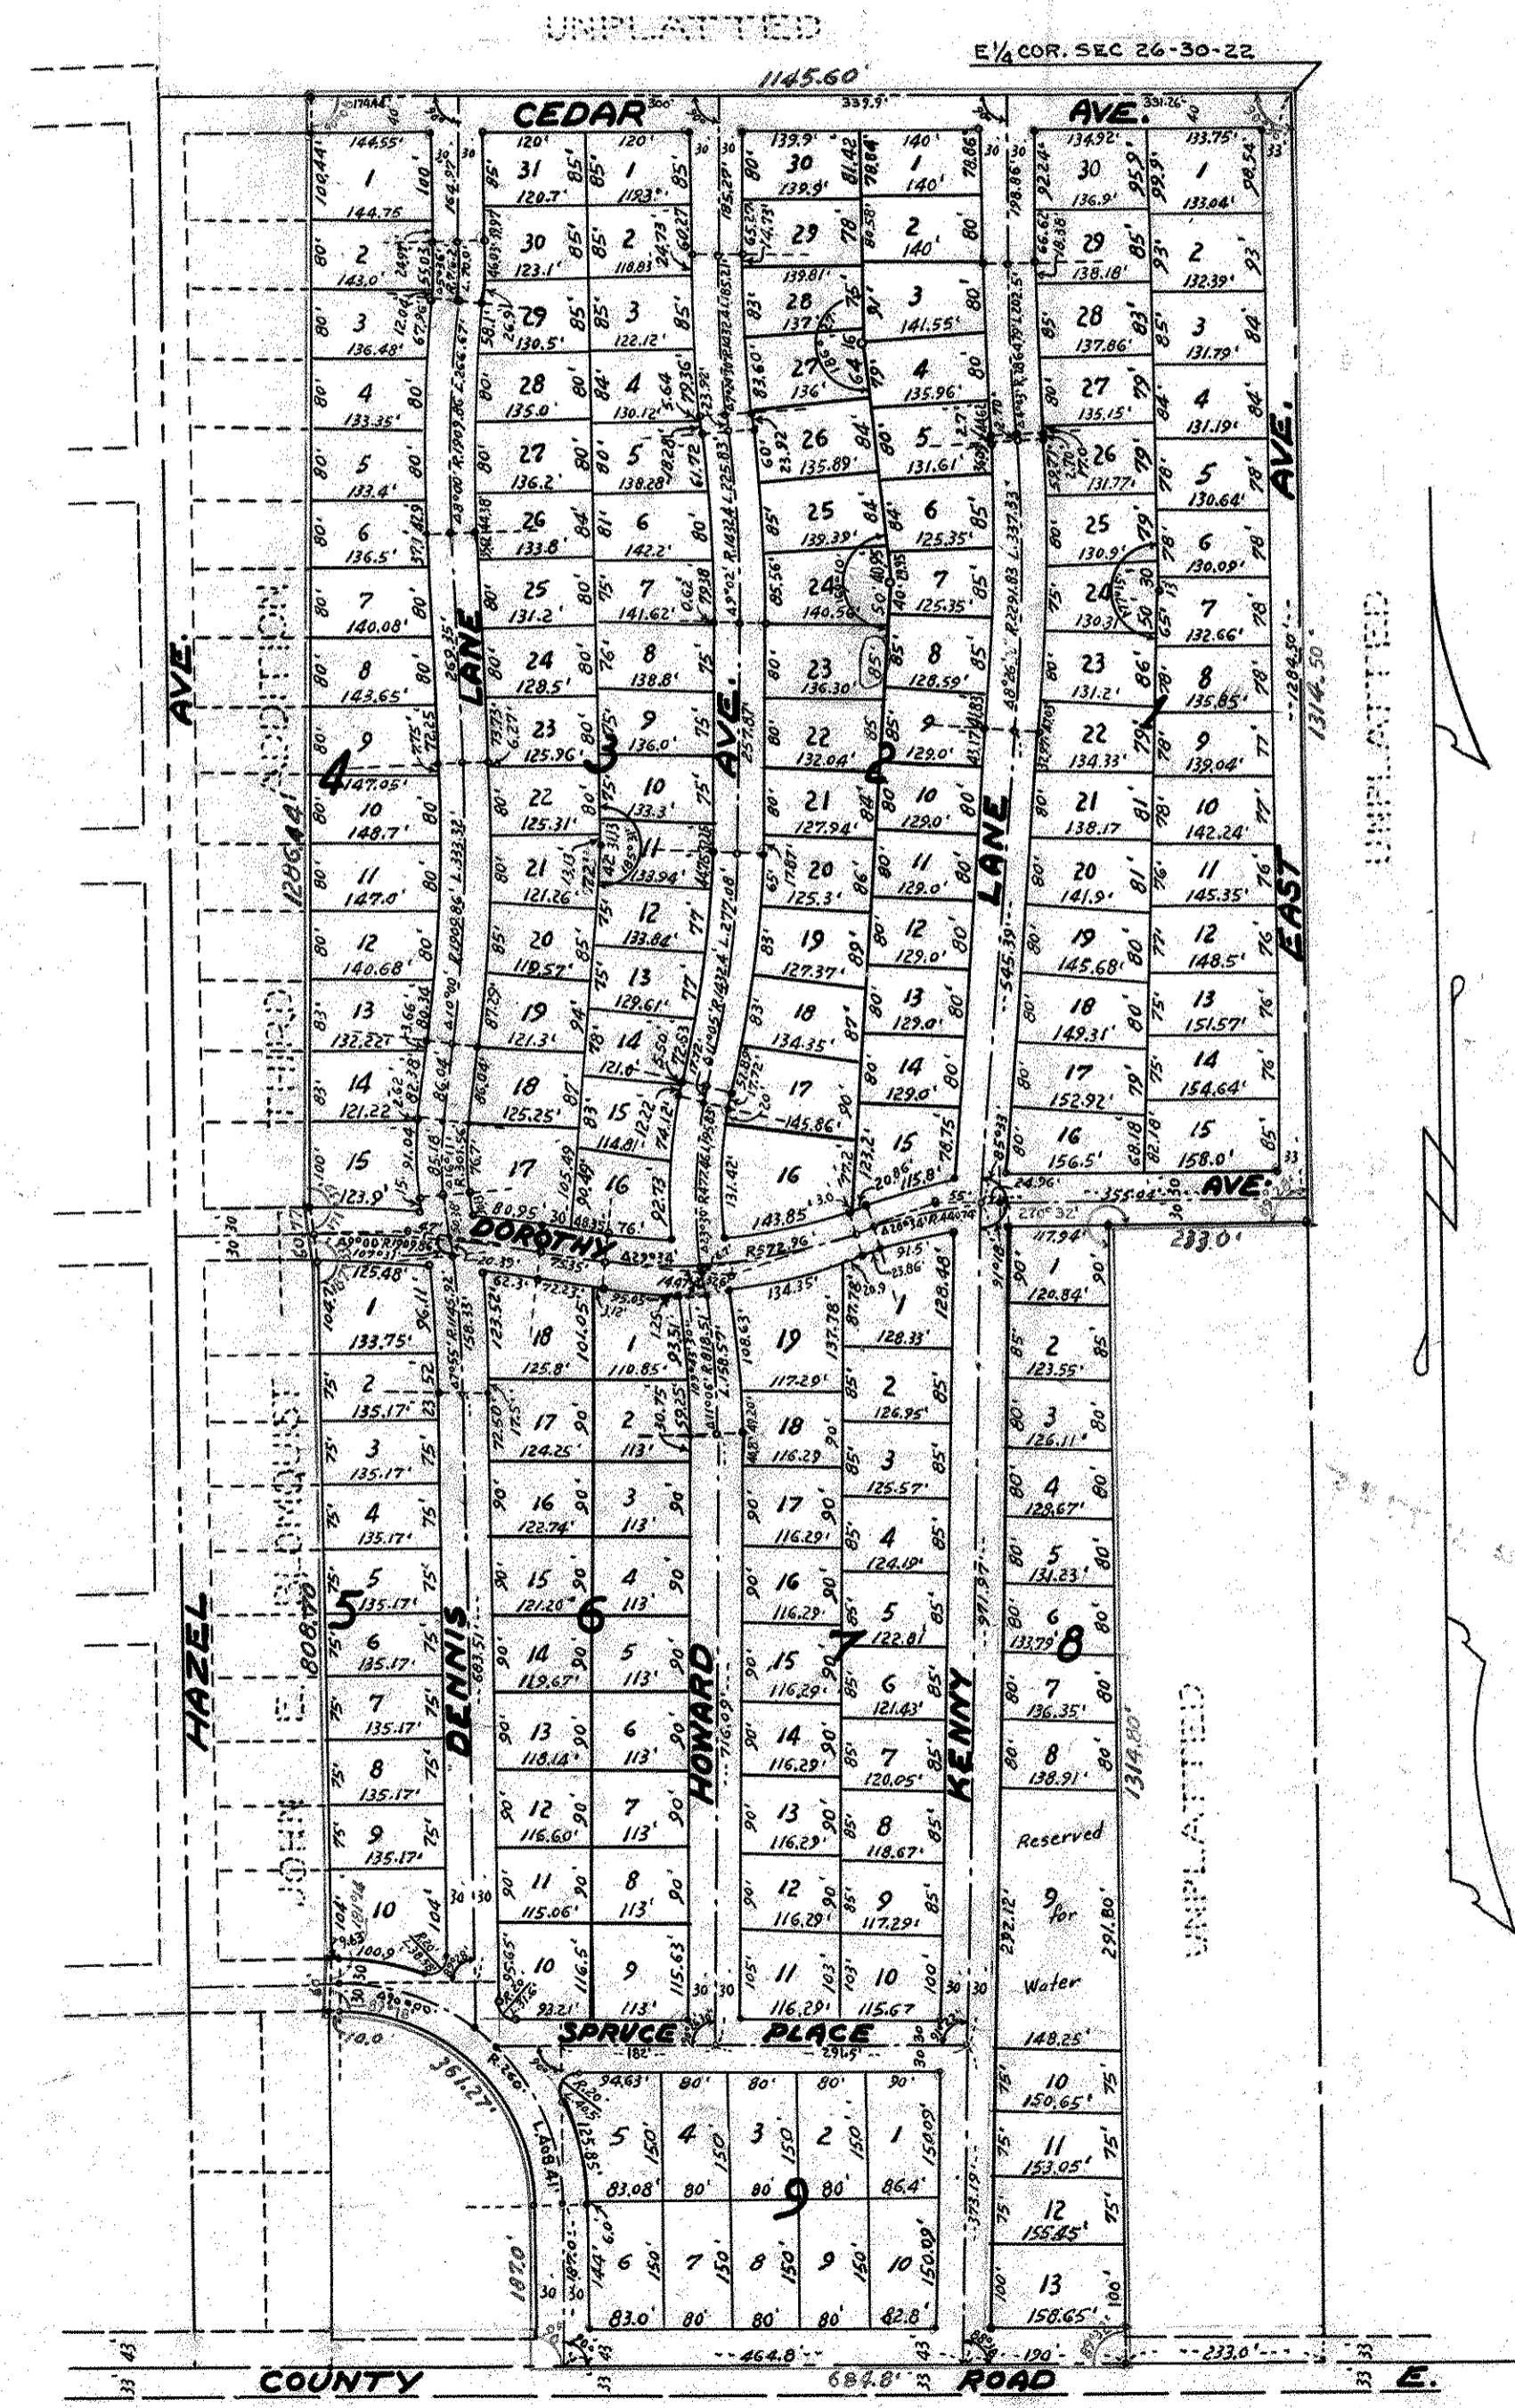

This is to certify that John E. Blomquist, Inc. owner of: All that part of the East one-half (E1/2) of the Southeast quarter (SE1/4) of Section twenty-six (26), Town thirty (30) North, Range twenty-two (22) West lying east of John E. Blomquist's Third Addition except the East 233 feet of the Southeast 1/4 of said Section 26 and except the following: Beginning at a point on the South line of said Section 26, 917.8 feet west of the Southeast corner of said Section 26; thence North at an angle of 90° a distance of 187 feet; thence on a curve to the left whose central angle is 90°, and the radius of which is 230 feet a distance of 361.27 feet; thence West on a line parallel with the South line of said Section 26 a distance of 10 feet; thence South to a point on the South line of said Section 26 which is 240.0 feet west of the point of beginning; thence East to point of beginning subject to existing highway; have caused the same to be surveyed and platted and hereafter known as "Bacchus Addition" as shown by this plat and we hereby dedicate to the public and for the public use forever all streets, avenues and roads as shown.

Witness our hand and seal this 18th day of DECEMBER A.D. 1953

In presence of
Edsel F. Johnson
Robert J. Strong

John E. Blomquist, Inc.
Christine Vujovich
Secretary

STATE OF MINNESOTA) S.S. On this 18th day of DECEMBER A.D. 1953, before me appeared
COUNTY OF RAMSEY) John E. Blomquist and Christine Vujovich, who each being duly sworn did say that they are respectively
the President and Secretary of John E. Blomquist, Inc., a Minnesota corporation, the corporation named in
the foregoing instrument and seal affixed to same instrument is the corporate seal of said corporation
and that said instrument was signed and sealed in behalf of said corporation by authority of its board of
directors, and said President and said Secretary acknowledged said instrument to be the free act and deed of
said corporation.

Edsel F. Johnson
Notary Public, Ramsey County, Minnesota
My commission expires Aug 26 1960

I hereby certify to having surveyed the property described on this plat as "Bacchus Addition" and have placed iron monuments at corners as shown and the same is correct. There is no low wet ground nor traveled road or easement on or across same except as shown.

Milner W. Carley
Registered Surveyor
Minnesota Certificate No. 855

STATE OF MINNESOTA) S.S. On this 18th day of December A.D. 1953, before me the
COUNTY OF RAMSEY) undersigned personally appeared Milner W. Carley to me known to be the person described in and who executed the foregoing instrument and acknowledged the same as his free act and deed.

Donald J. Carley
Notary Public, Ramsey County, Minnesota
My Commission expires Mar. 3 1956

Accepted and approved by the Township Board of White Bear Township
Vernon A. Hansen
Clerk of Township

Accepted and approved this 24th day of December A.D. 1953.

Herbert Alvest
Wm. D. Clayton
C. D. Locks
Frank D. Maggill
Plat commission
Commissioner of Public Works

Accepted and approved by the Board of County Commissioners, this 18th day of December A.D. 1953
Ramsey County, Minnesota
Gene Monro
County Auditor, Ramsey County, Minnesota

Recorded Dec. 30, 1953
Abstract #1324128