


WESTERN PINES NO. 2

MOUNDS VIEW TOWNSHIP

O indicates Iron Monument

MILNER W. CARLEY & SON
CIVIL ENGINEERS & SURVEYORS

Scale 1 inch = 150 feet

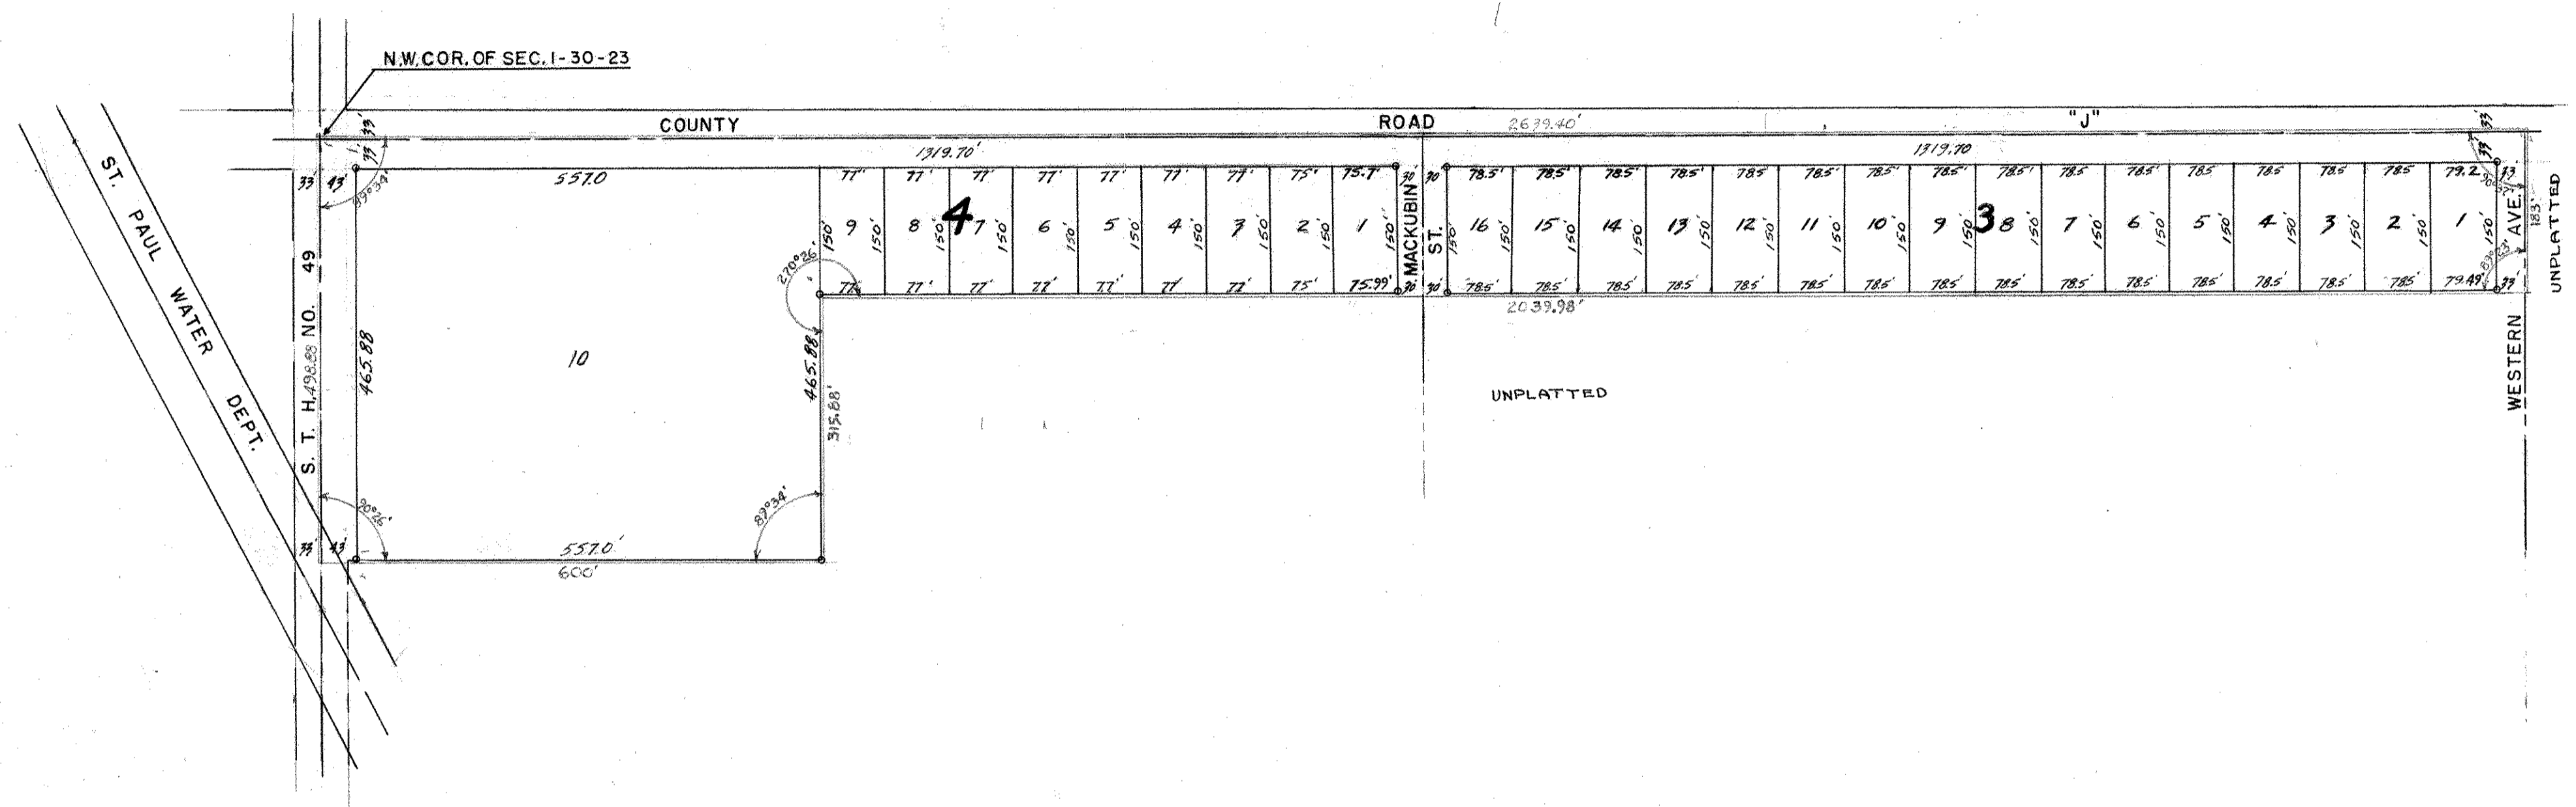

I hereby certify to having surveyed the property described on this plat as "Western Pines No. 2" and have placed iron monuments at corners as shown and same is correct. There is no low wet ground nor traveled road or easement on or across same except as shown.

Milner W. Carley
Registered Surveyor
Minnesota Certificate No. 855

State of Minnesota
County of Ramsey S.S. On this 28th day of May A.D. 1954 before me the undersigned personally appeared Milner W. Carley to me known to be the person described in and who executed the foregoing instrument and acknowledged that he executed the same as his free act and deed.

Donald S. Carley
Notary Public, Ramsey County, Minnesota
My Commission Expires March 3 1956

Accepted and approved this 27th day of May A.D. 1954

Herbert S. West
Charles D. Crumpton Plat Commission
C. D. Locks
Frank D. Magitelli Commissioner of Public Works

Accepted and approved by the Township Board of Mounds View Township this 29 day of March A.D. 1954

James L. Bucher
Township Clerk

This is to certify that I, F.A. Bucher, Trustee for the Henrietta Bucher heirs, owners of: The North 183 feet and also the North 498.88 feet of the West 600 feet of the Northwest quarter (NW 1/4) of Section one (1) Town thirty (30) North Range twenty-three (23) West subject to County Road "J" and subject to S.T.H. 49 and subject to the St. Paul Water Works Right of Way have caused the same to be surveyed and platted and hereafter known as "Western Pines No. 2" as shown by this plat and we hereby dedicate to the public and for the public use forever all streets roads and avenues as shown.

Witness my hand and seal this 19th day of May A.D. 1954

Donald S. Carley
Michael W. Schmitz
F.A. Bucher

State of Minnesota
County of Ramsey On this 19th day of May A.D. 1954 before me the undersigned personally appeared F.A. Bucher, Trustee, for the Henrietta Bucher heirs, to me known to be the person described in and who executed the foregoing instrument and acknowledged that he executed the same as his free act and deed.

Donald S. Carley
Notary Public, Ramsey County, Minnesota
My Commission expires March 3 1958

Accepted and approved by the Ramsey County Board of County Commissioners this 31 day of May A.D. 1954

James D. Swan Jr.
Deputy County Auditor, Ramsey County, Minnesota

Recorded June 9, 1954
Abstract # 1335937