


ROSEVILLE HEIGHTS No. 2

ROSEVILLE, MINN.

SCALE 1 IN. = 40 FT.
• INDICATES IRON MONUMENT.

R. C. WOLFGRAM
SURVEYOR

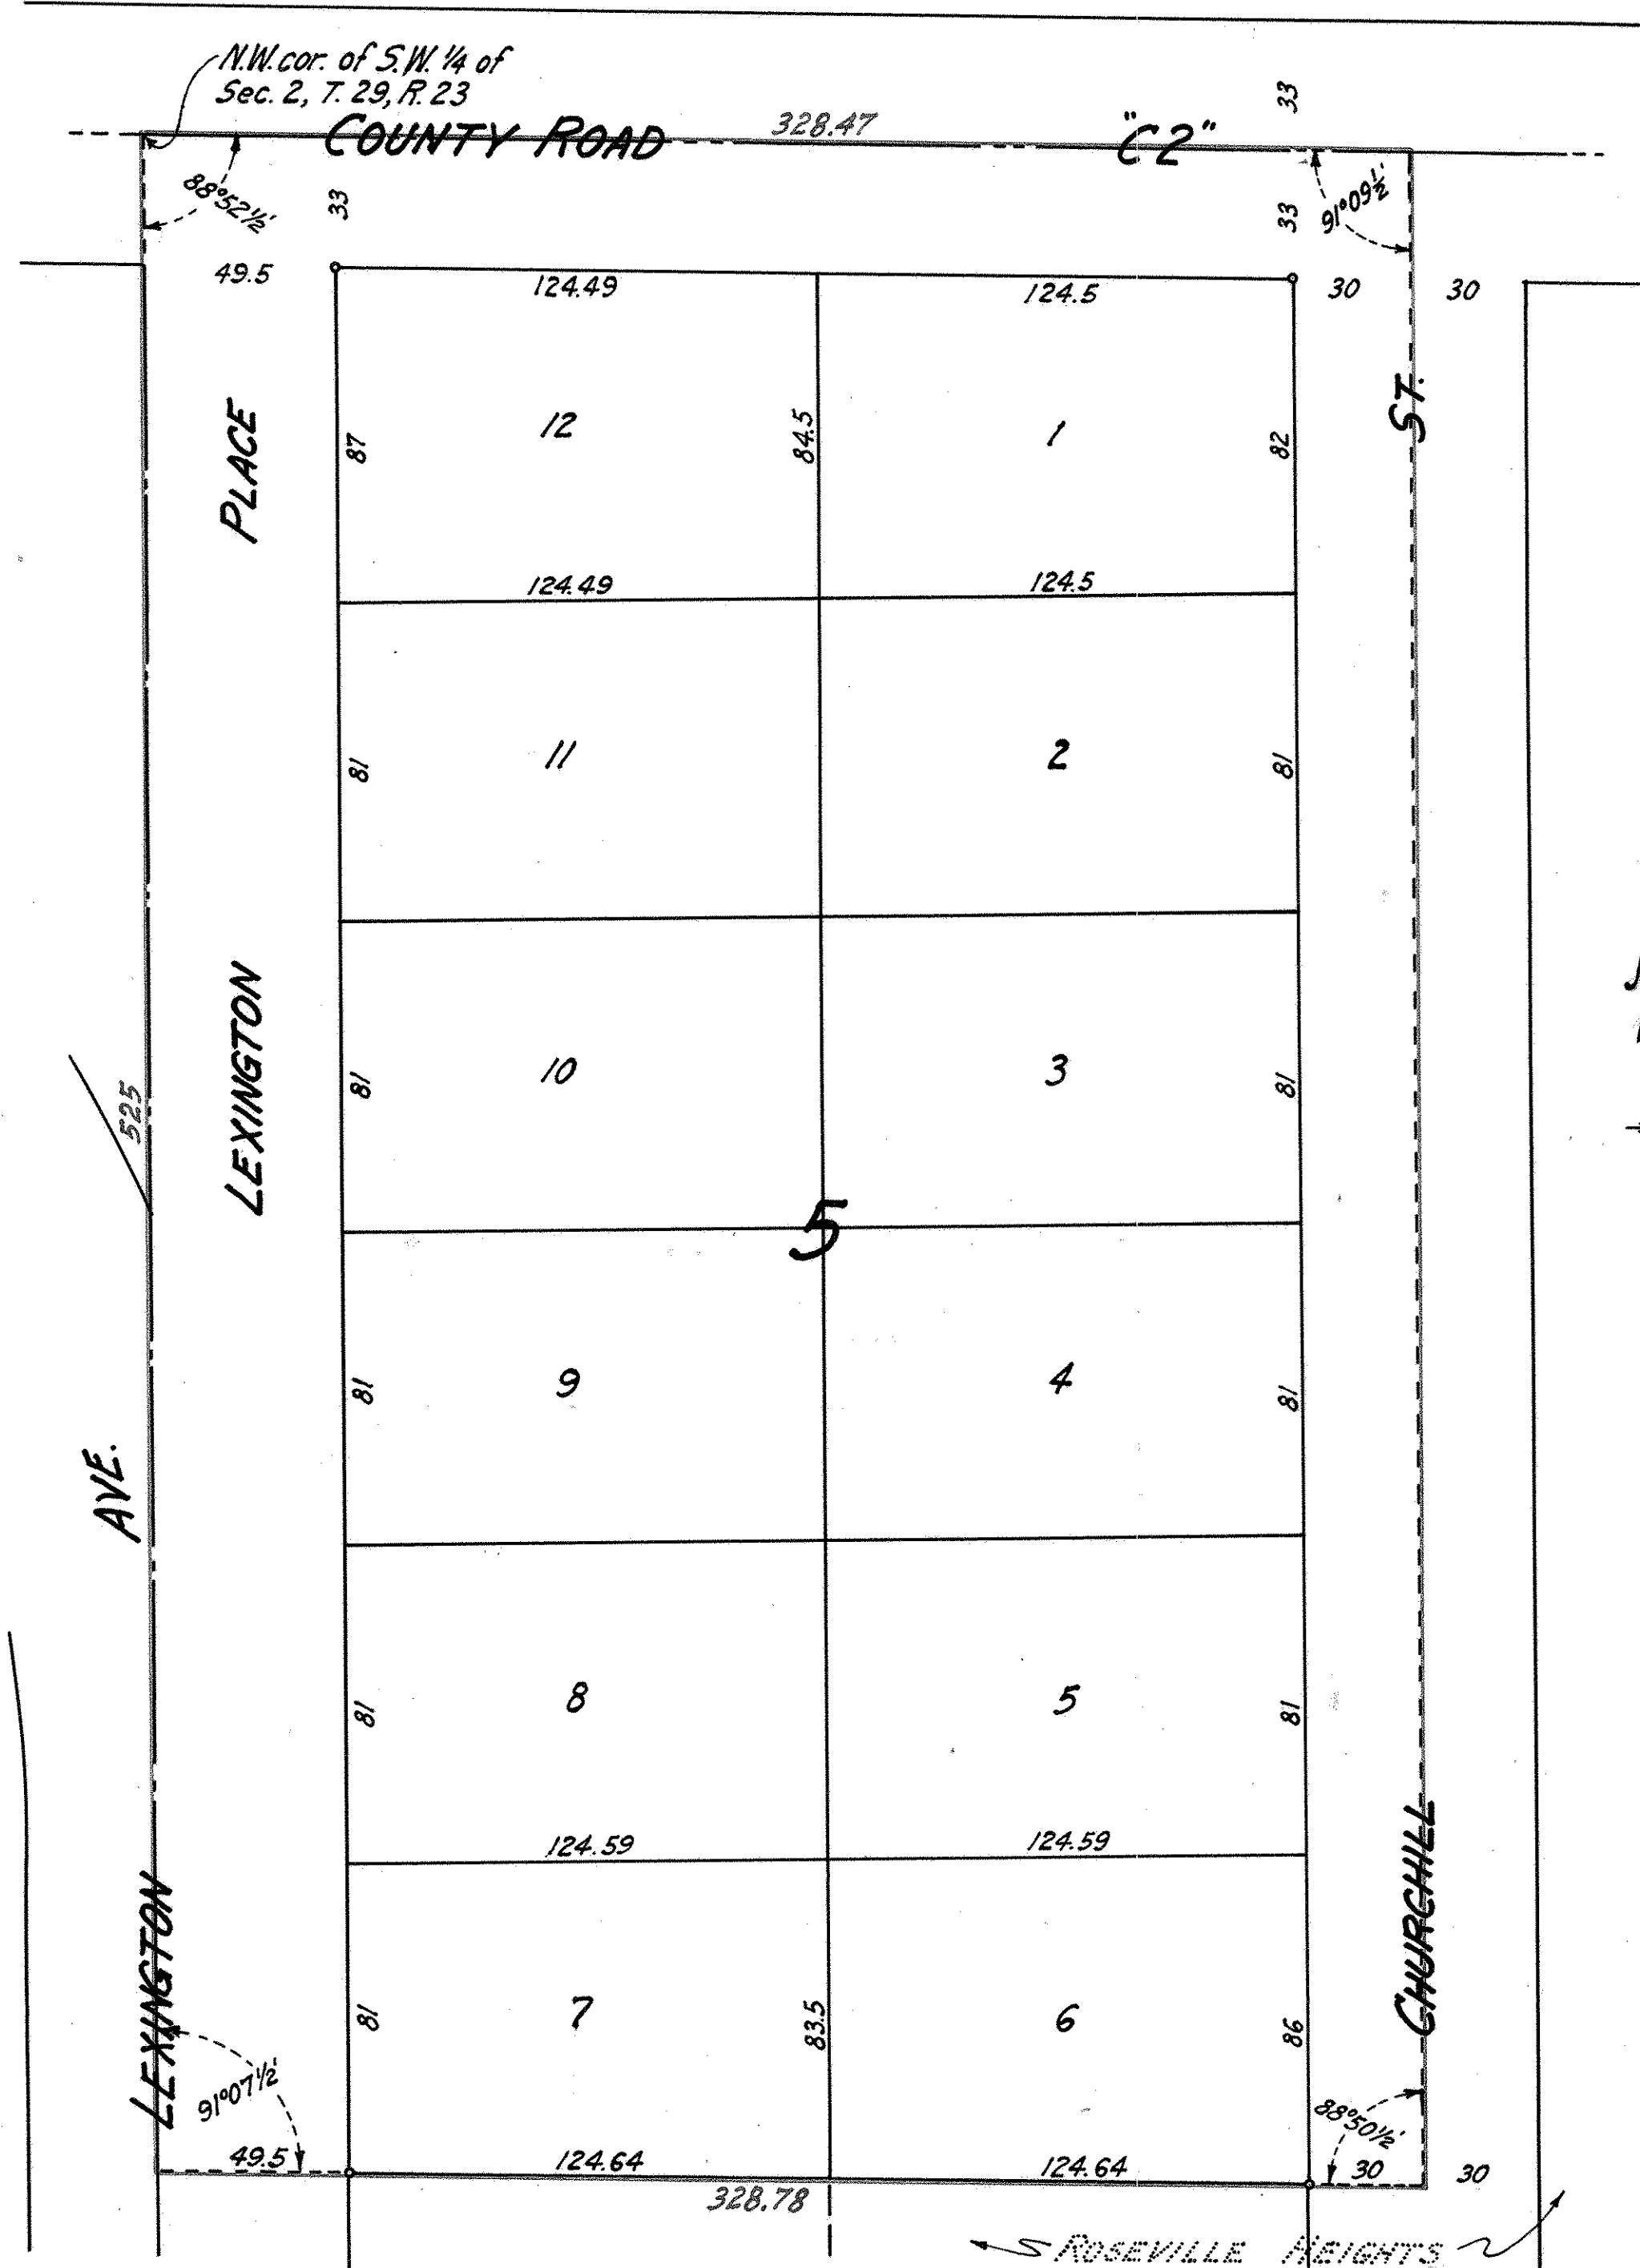

I hereby certify to having surveyed the property described on this plat as Roseville Heights No. 2 and have placed iron monuments at the corners shown and the same is correct. There is no low wet ground nor any traveled road or easement on or across same except as shown.

R. C. Wolfgram
Registered Surveyor
Minnesota Certificate No. 1340

State of Minnesota } s.s.
County of Ramsey }

On this 18th day of May A.D. 1954 before me the undersigned personally appeared R. C. Wolfgram to me known to be the person described in and who executed the foregoing instrument and acknowledged that he executed the same as his free act and deed.

E. J. Peterson
Notary Public, Ramsey County, Minnesota.
My Commission expires 6-2-54

This is to certify that we, George J. Reiling and Mary Jane Reiling, husband and wife, owners of the North 525 feet of West one-eighth (W. 1/8) of Southwest quarter (S.W. 1/4) of Section two (2), Township twenty-nine (29), Range twenty-three (23), have caused the same to be surveyed and platted and hereafter known as Roseville Heights No. 2 as shown by this plat, and hereby dedicate to the public and for the public use forever all streets, roads and places as shown.

Witness our hands and seal this 18th day of May A.D. 1954.

In presence of
Eugene H. Krause
Charles R. Jelinek

George J. Reiling
Mary Jane Reiling

State of Minnesota } s.s.
County of Ramsey }

On this 18th day of May A.D. 1954 before me the undersigned personally appeared George J. Reiling and Mary Jane Reiling, husband and wife, to me known to be the persons described in and who executed the foregoing instrument and acknowledged that they executed the same as their free acts and deed.

Eugene H. Krause
Notary Public, Ramsey County, Minnesota.
My Commission expires 4-25-55

Accepted by the Council DECEMBER 15 A.D. 1953

Approved DECEMBER 15 1953 A.D. 1953
B. H. Hammett Village Clerk

Accepted and approved this 27th day of May A.D. 1954

Herbert J. West
Abraham D. Crockett
C. P. Lohs } Plat Commission

Frank D. Mangitelli Commissioner of Public Works.

Recorded June 17, 1954
Abstract # 1736550