

# LAKWOOD HILLS


WHITE BEAR TOWNSHIP

RAMSEY COUNTY

• Indicates Iron Monuments

MILNER W. CARLEY & SON  
CIVIL ENGINEERS & SURVEYORS

Scale: 1"=100'

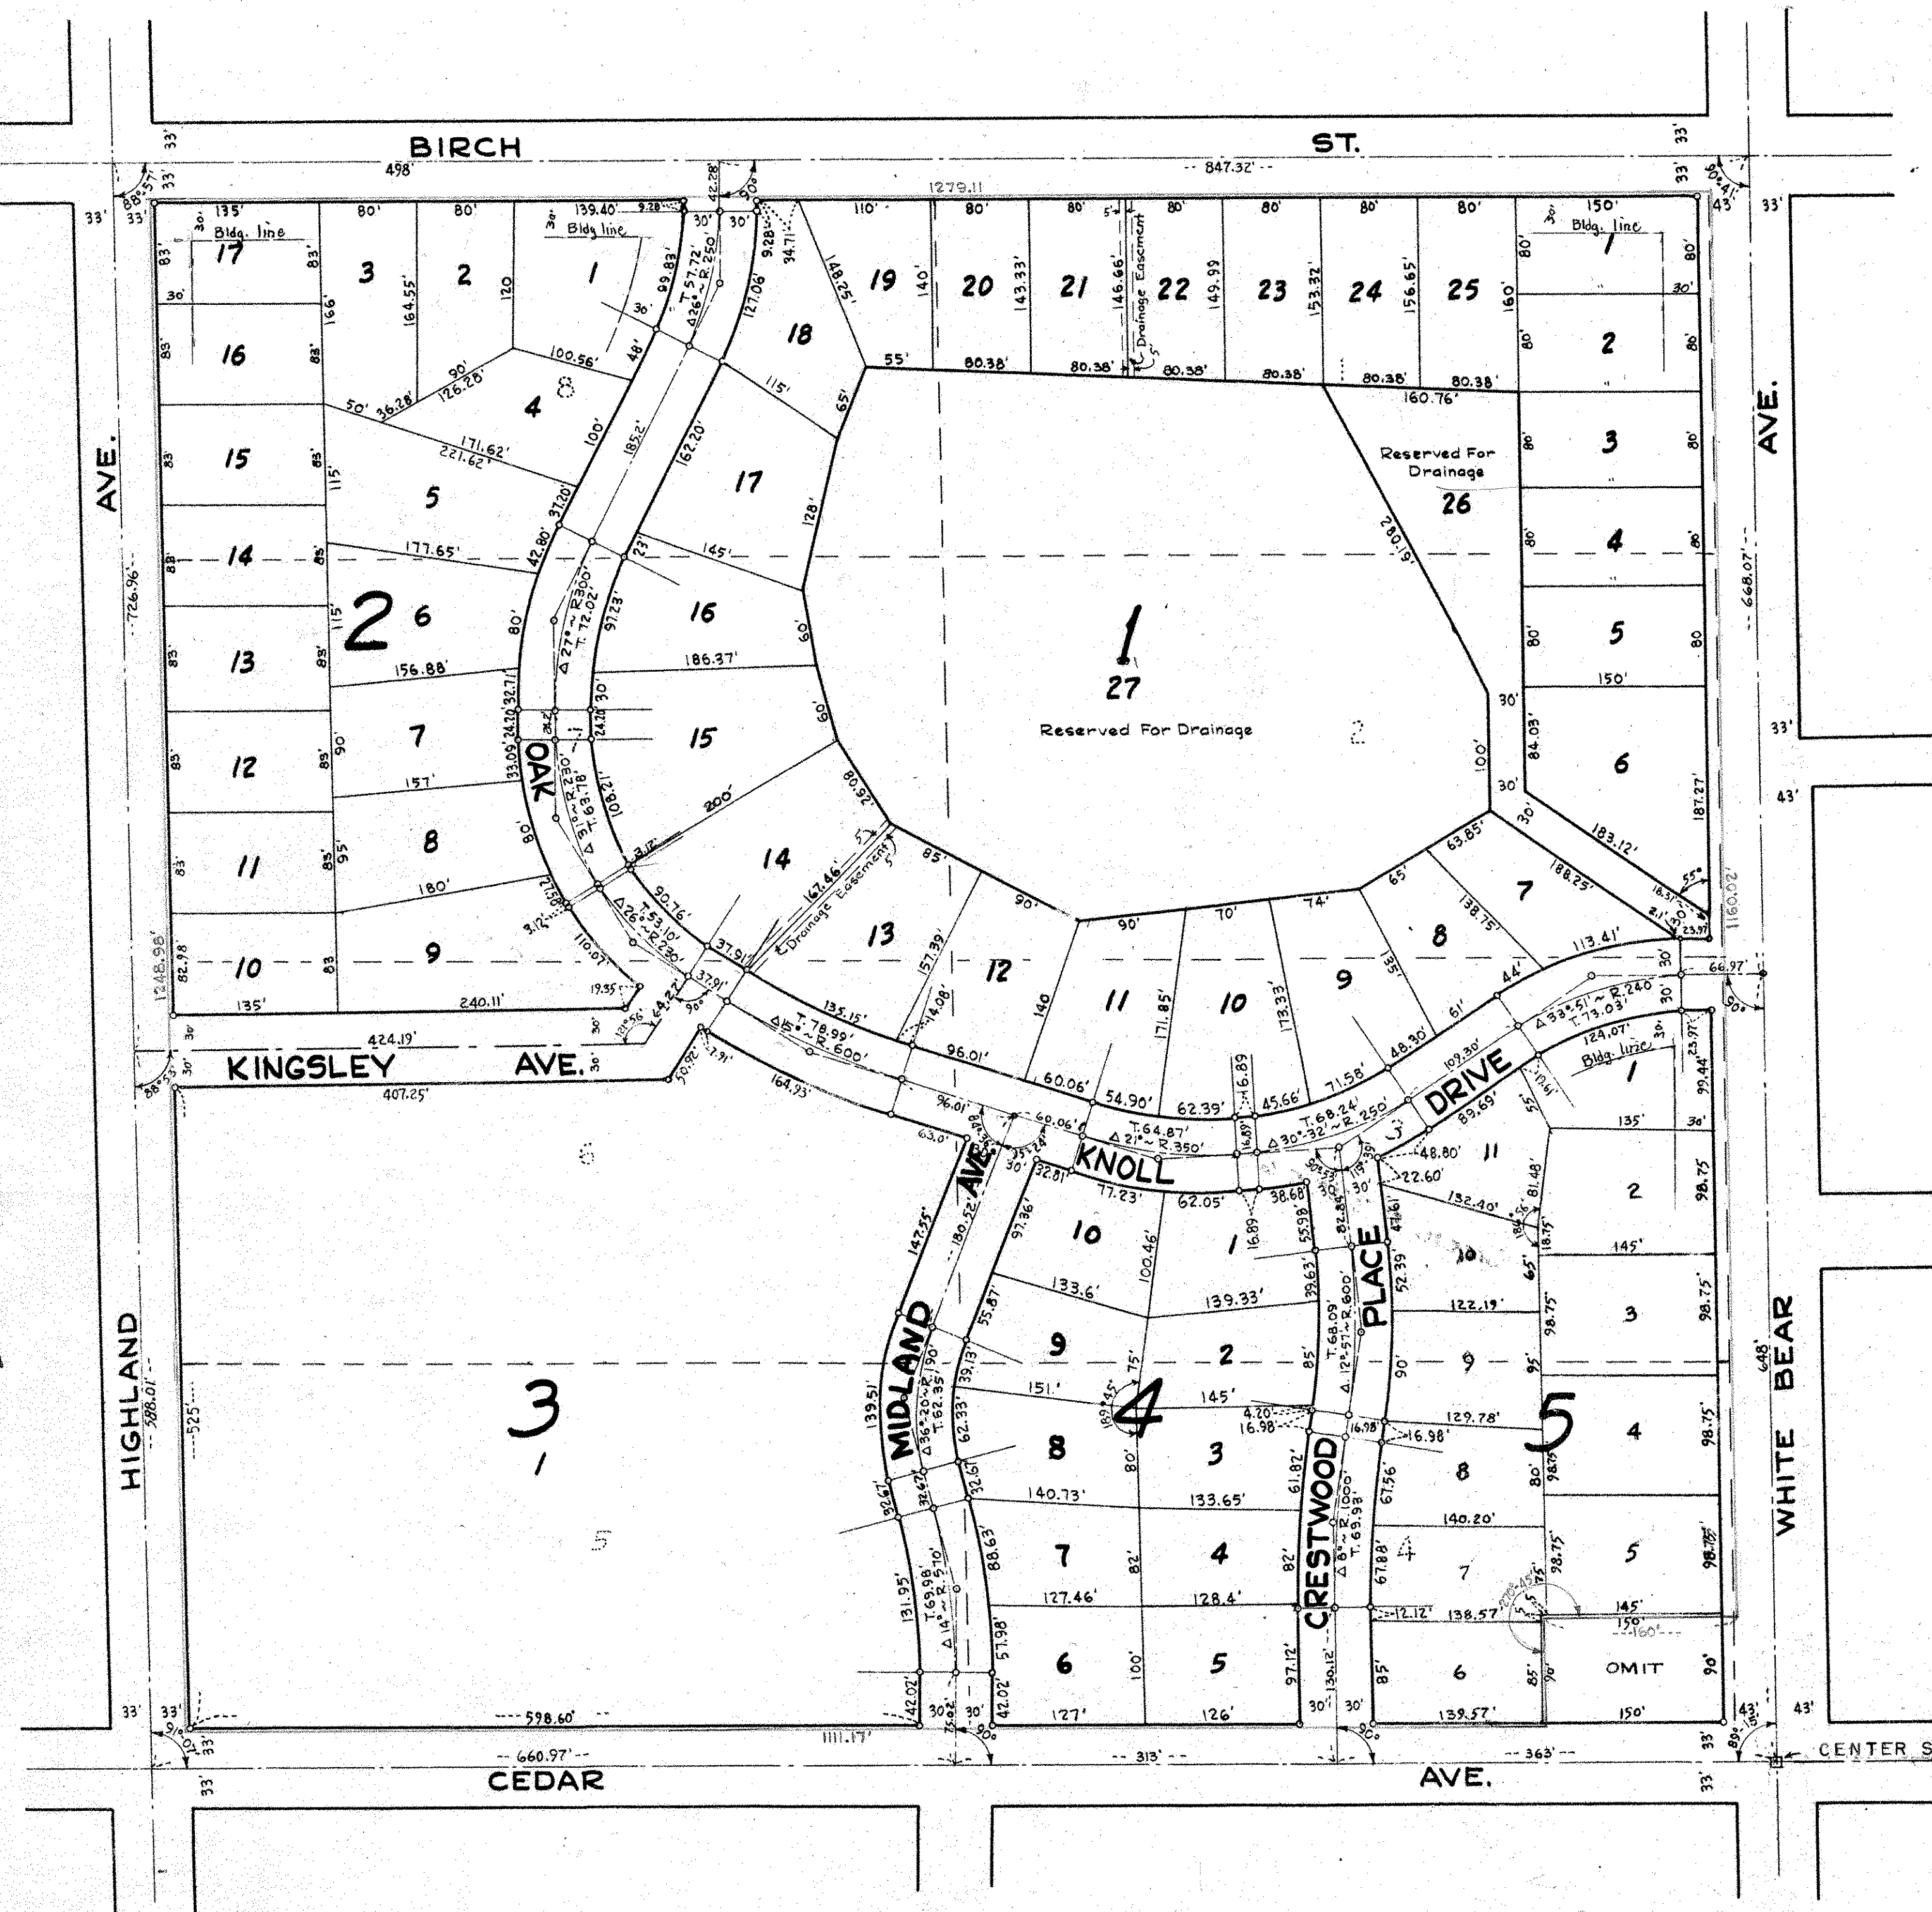

This is to certify that Kenneth W. Bacchus, Inc., owner of Block 8, Rearrangement of White Bear Park except the South 90.0 feet of the East 160.0 feet has caused the same to be surveyed and platted and hereafter known as "LAKWOOD HILLS", Ramsey County, Minnesota, as shown by this plat, and hereby dedicate to the public and for the public use forever all streets and avenues and drainage easements as shown.

Witness our hands and seal this 26th day of

October A. D. 1954

In presence of:  
Evelyn C. O'Brien Kenneth W. Bacchus Inc.  
Marian Danneberg Gordon R. Mansige  
 President  
 Secretary & Treasurer

STATE OF MINNESOTA )  
 COUNTY OF RAMSEY ) S.S.  
 On this 26th day of October A. D. 1954, before us appeared Kenneth W. Bacchus and Gordon R. Mansige, who each being duly sworn did say that they are respectively the President and Secretary of Kenneth W. Bacchus Inc., a Minnesota corporation, the corporation named in the foregoing instrument and seal affixed to same instrument is the corporate seal of said corporation and that said instrument was signed and sealed in behalf of said corporation by authority of its Board of Directors, and said President and said Secretary acknowledged said instrument to be the free act and deed of said corporation.

Donald D. Carley  
 Notary Public, Ramsey County, Minn.  
 My commission expires Mar 3 1956

I hereby certify to having surveyed the property described on this plat as "LAKWOOD HILLS" and have placed iron monuments on corners as shown and the same is correct. There is no low wet ground nor travelled road or easement on or across same except as shown.

Milner W. Carley  
 Registered Surveyor  
 Minnesota Certificate No. 855

STATE OF MINNESOTA )  
 COUNTY OF RAMSEY ) S.S.  
 On this 19th day of October A. D. 1954, before me the undersigned personally appeared Milner W. Carley to me known to be the person described in and who executed the foregoing instrument and acknowledged the same as his free act and deed.

Donald D. Carley  
 Notary Public, Ramsey County,  
 Minnesota  
 My Commission expires Mar 3 1956

Accepted and approved by the Township Board of White Bear Township. October 24, 1954  
Erma R. Hansen  
 Clerk of Township

Accepted and approved this 19th day of November A. D. 1954.  
Alvah D. Compton  
Herbert J. West  
C. D. Joehs  
Frank D. Myrtille  
 Plat Commission  
 Commissioner of Public Works.

Accepted and approved by the Board of County Commissioners this 22 day of November 1954.  
Agnes R. Mowbray  
 County Auditor, Ramsey County,  
 Minnesota.