


RE-AR. OF PART OF "THE CROSSROADS" FALCON HEIGHTS, MINN.

SCALE 1 IN. = 60 FEET.
o INDICATES IRON MONUMENT.

K. ANKER
SURVEYOR

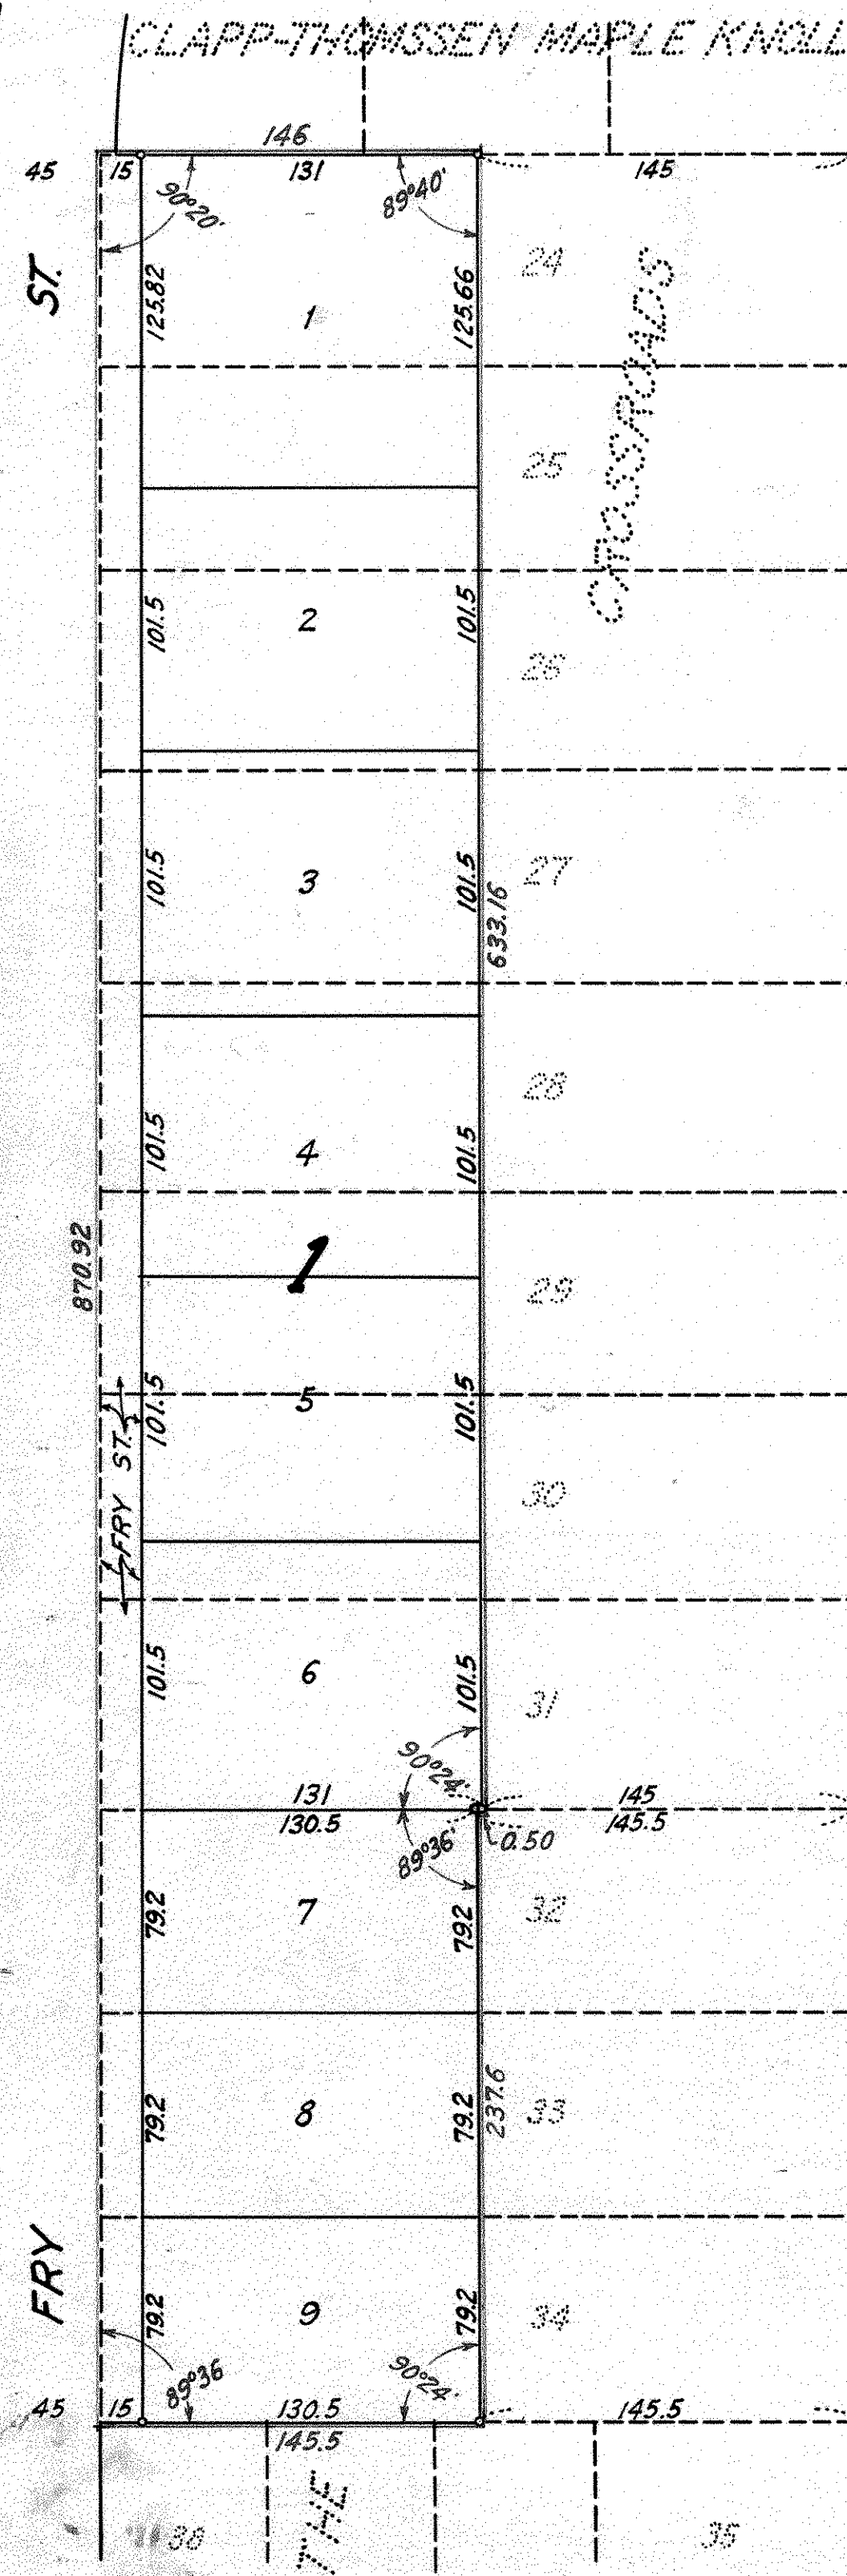

I hereby certify to having surveyed the property described on this plat as Re-Ar. of Part of "The Crossroads" and have placed iron monuments at the corners shown and the same is correct.

There is no low wet ground nor any traveled road or easement on or across same except as shown.

K. Anker
Registered Surveyor
Minnesota Certificate No 2042

State of Minnesota }
County of Ramsey } s.s.

On this 24th day of November A.D. 1954
before me the undersigned personally appeared K. Anker to me known to be the person described in and who executed the foregoing instrument and acknowledged that he executed the same as his free act and deed.

L. H. Palmer
Notary Public, Ramsey County, Minnesota.
My Commission expires Aug. 21, 1957

This is to certify that we, Norbert L. Hermes and Verna C. Hermes, husband and wife, owners of Lots twenty-four (24) to thirty-one (31) inclusive except the East one hundred forty-five (145) feet thereof; and the West one-half (W/2) of Lots thirty-two (32), thirty-three (33) and thirty-four (34) of "The Crossroads", according to the recorded plat thereof on file and of record in the Office of the Register of Deeds in and for Ramsey County, Minnesota, have caused the same to be surveyed and platted and hereafter known as Re-Ar. of Part of "The Crossroads" as shown by this plat, and hereby dedicate to the public and for the public use forever all streets as shown.

Witness our hands and seal this 24th day of November A.D. 1954.
In presence of

James L. Ryan
Robert L. Johnson

Norbert L. Hermes
Verna C. Hermes

State of Minnesota }
County of Ramsey } s.s.

On this 24th day of November A.D. 1954
before me the undersigned personally appeared Norbert L. Hermes and Verna C. Hermes, husband and wife, to me known to be the persons described in and who executed the foregoing instrument and acknowledged that they executed the same as their free act and deed.

James L. Ryan
Notary Public, Ramsey County, Minnesota.
My Commission expires Sept. 28, 1958

Accepted by the Council NOVEMBER 24 A.D. 1954

Approved NOVEMBER 24 A.D. 1954

Walter J. Stewart
Village Clerk

Accepted and approved this 1st day of December A.D. 1954

Herbert StWest
Abraham D. Gandy Plat Commission
C. D. Johns
Frank D. Mingstelli Commissioner of Public Works.