

# DEMARS FIRST ADDITION

NEW CANADA TOWNSHIP


RAMSEY COUNTY

MINNESOTA

• INDICATES IRON MONUMENTS

MILNER W. CARLEY & SON  
CIVIL ENGINEERS & SURVEYORS

SCALE: 1"=100'

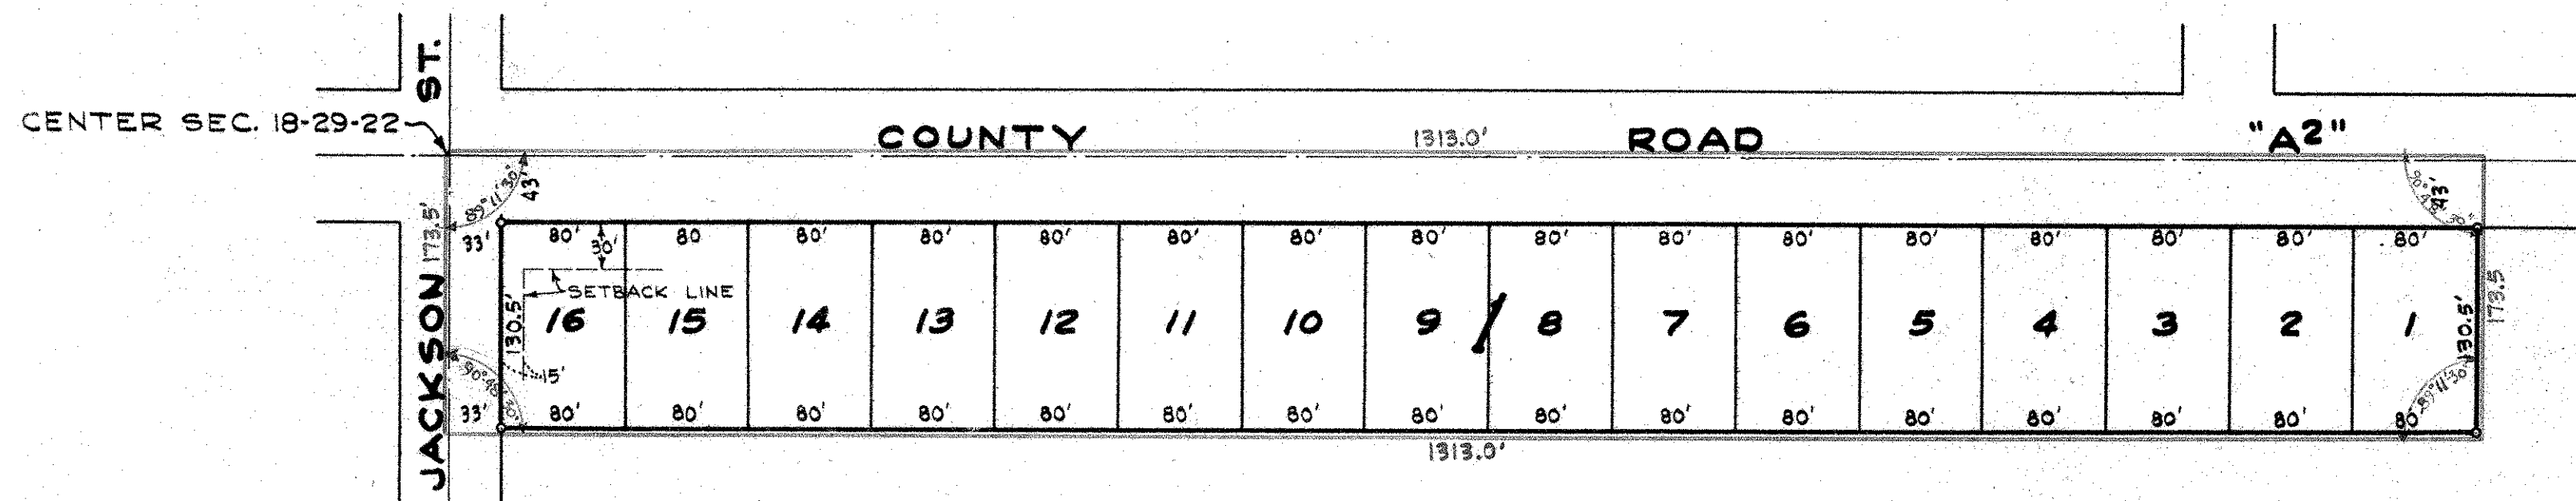

This is to certify that we, Kendall De Mars and Lena B. De Mars, husband and wife, owners of: The North 173.5 feet of the West 1313.0 feet of the Southeast quarter (SE $\frac{1}{4}$ ) of Section eight-teen (18), Town twenty-nine (29) North, Range twenty-two (22) West, subject to Jackson Street and County Road "A2" have caused the same to be surveyed and platted and hereafter known as "DE MARS FIRST ADDITION" as shown on this plat and we hereby dedicate to the public use for- ever all streets, avenues and easements as shown.

I hereby certify to having surveyed the property described on this plat as "DE MARS FIRST ADDITION" and have placed irons at the corners as shown and same is correct. There is no low wet ground nor any traveled road or easement on or across same except as shown.

Witness our hands and seal this 15 day of Dec. A. D. 1954.

Milner W. Carley  
Registered Surveyor  
Minnesota Certificate No. 855

In presence of:

Ronald J. Carley      Kendall De Mars  
Robert M. Hudson    Lena B. De Mars

STATE OF MINNESOTA )  
COUNTY OF RAMSEY ) SE

On this 1st day of December A. D. 1954 before me the undersigned personally appeared Milner W. Carley to me known to be the person described in and who executed the foregoing instrument and acknowledged that he executed the same as his free act and deed.

STATE OF MINNESOTA )  
COUNTY OF RAMSEY ) SE

On this 15th day of Dec. A. D. 1954, before me the undersigned personally appeared Kendall De Mars and Lena B. De Mars, husband and wife, to me known to be the persons described in and who executed the foregoing instrument and acknowledged that they executed the same as their free act and deed.

Ronald J. Carley  
Notary Public, Ramsey County, Minnesota.  
My Commission expires Mar 3 1956

Ronald J. Carley  
Notary Public, Ramsey County, Minnesota.  
My commission expires Mar 3 1956

Approved by the Township Board of New Canada Township this 2 day of DECEMBER A. D. 1954.

Sven H. Anderson  
Clerk

Accepted and approved this 23rd day of December A. D. 1954.

Alvah D. Crampton  
Herbert L. Spat      Flat Commission  
C. D. Johns

Accepted and approved by the Ramsey County Board of County Commissioners this 27th day of December A. D. 1954.

Gene Branson  
County Auditor, Ramsey County, Minnesota.

Frank D. Magistelli  
Commissioner of Public Works.