


LAURIE ADDITION

ROSEVILLE, MINN.

SCALE 1 IN. = 50 FEET
 ° INDICATES IRON MON.

R. C. WOLFGRAM
 SURVEYOR

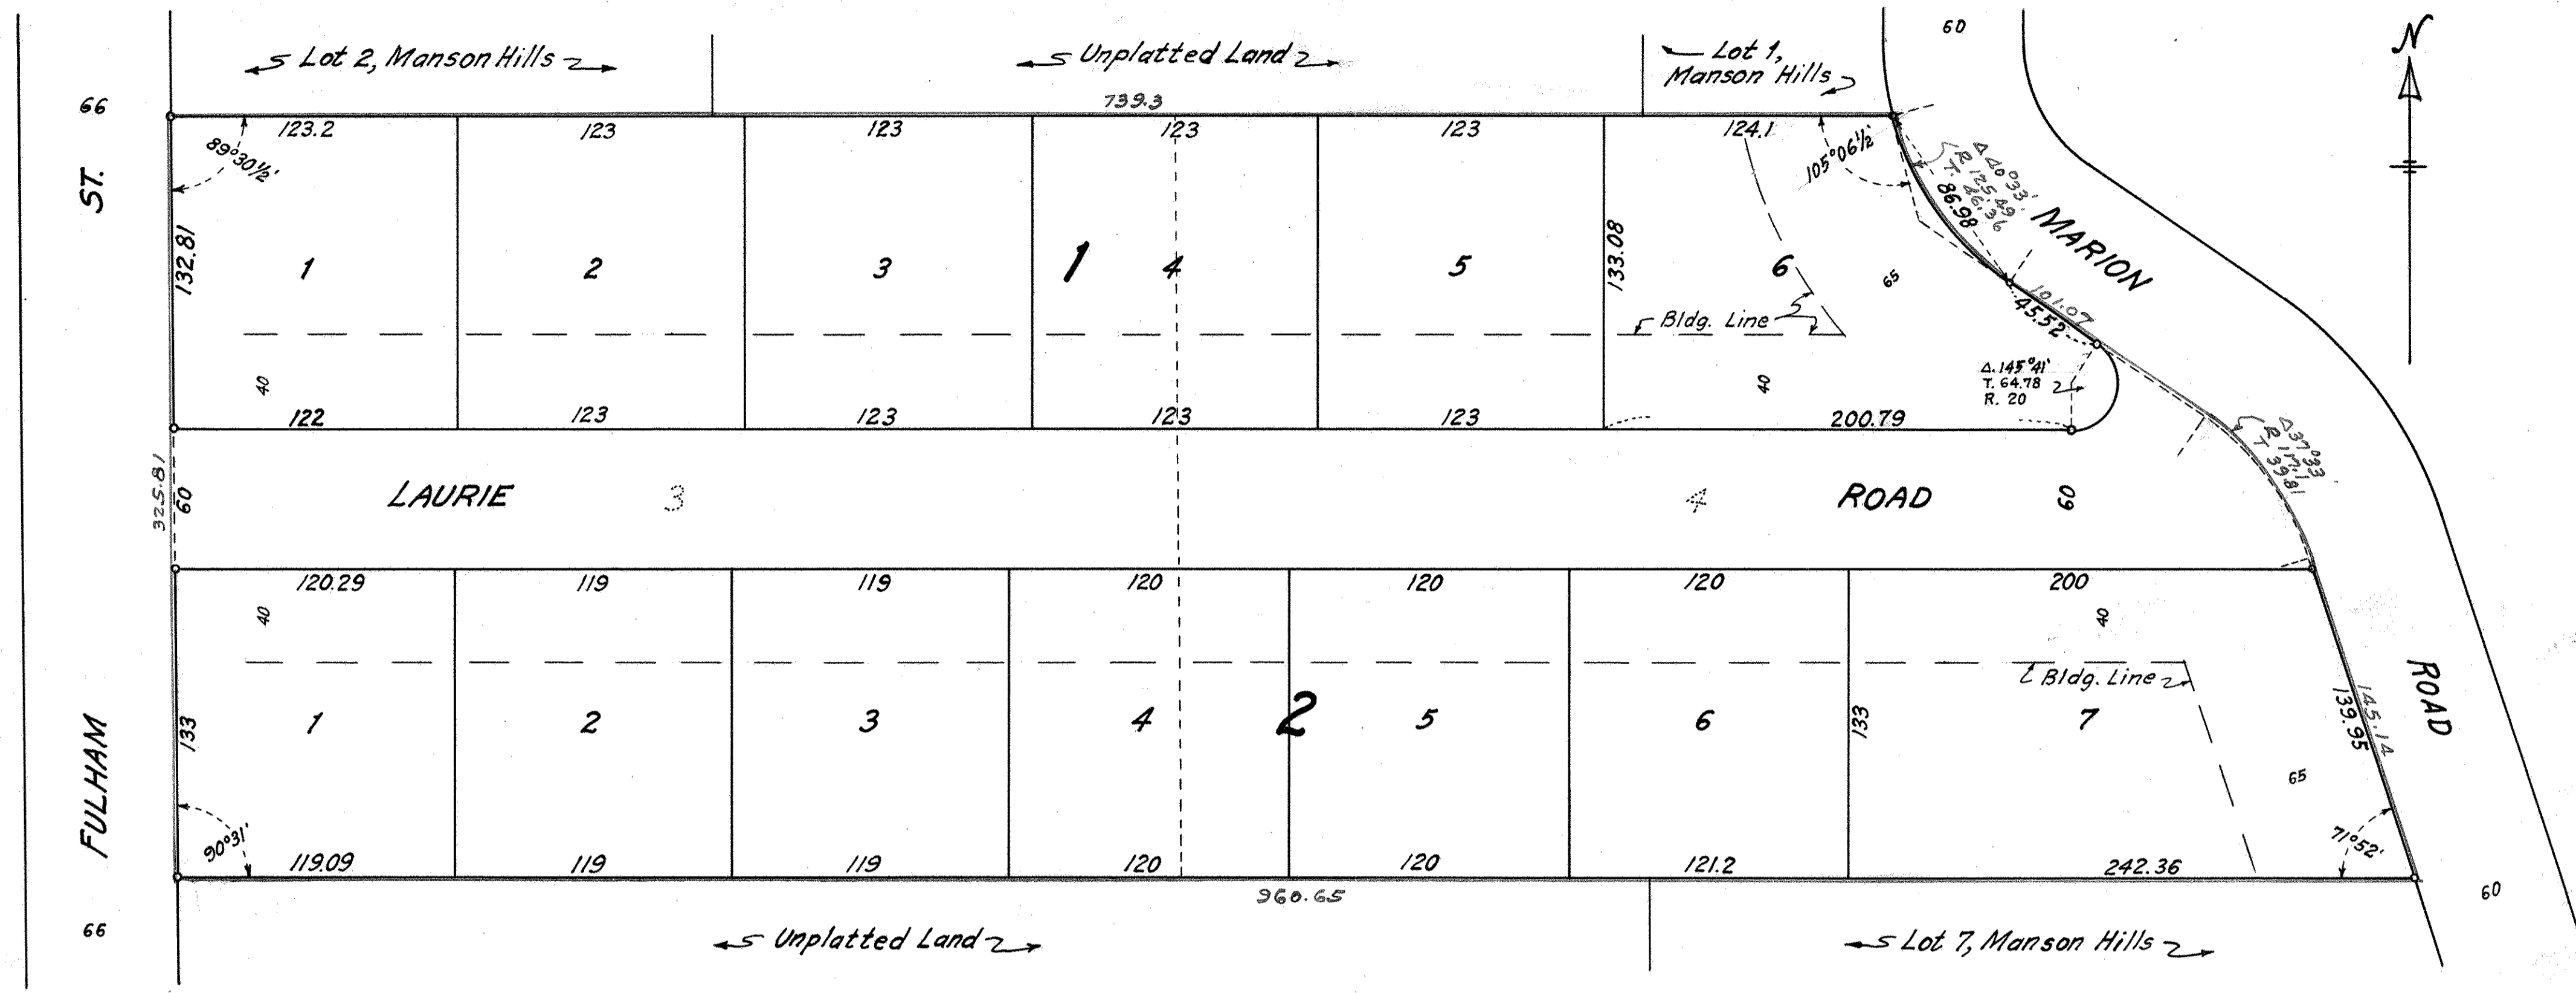

I hereby certify to having surveyed the property described on this plat as Laurie Addition and have placed iron monuments at the corners shown and the same is correct.
 There is no wet ground nor any traveled road or easement on or across same except as shown.

R. C. Wolfram
 Registered Surveyor
 Minnesota Certificate No. 1340

This is to certify that we, Kenneth M. Mueller and Josephine Mueller, husband and wife, owners, and John R. Campbell and Edna C. Campbell, husband and wife, owners and mortgagees, of Lots three (3) and four (4), Manson Hills, according to the plat thereof on file in the office of Register of Deeds in and for Ramsey County, Minnesota, have caused the same to be surveyed and platted and hereafter known as Laurie Addition as shown by this plat and hereby dedicate to the public and for the public use forever all roads as shown.

Witness our hands and seal this 18th day of April A.D. 1955
 In presence of
Clayton A. Ford
R. Kenneth Erickson
Kenneth M. Mueller
Josephine Mueller
John R. Campbell
Edna C. Campbell

Accepted by the Council FEBRUARY 1 A.D. 1955
 Approved FEBRUARY A.D. 1955
B. J. Hammersten Village Clerk

State of Minnesota } s.s.
 County of Ramsey }
 On this 11th day of April A.D. 1955
 before me the undersigned personally appeared R.C. Wolfram,
 to me known to be the person described in and who executed
 the foregoing instrument and acknowledged that he executed
 the same as his free act and deed.

J. Duchon
 Notary Public, Ramsey County, Minnesota.
 My Commission expires 4-2-61

State of Minnesota } s.s.
 County of Ramsey }
 On this 14th day of April A.D. 1955 before me the under-
 signed personally appeared Kenneth M. Mueller and Josephine Mueller, husband and wife,
 and John R. Campbell and Edna C. Campbell, husband and wife, to me known to be the
 persons described in and who executed the foregoing instrument and acknowledged that they
 executed the same as their free act and deed.

John C. Drew
 Notary Public, Ramsey County, Minnesota.
 My Commission expires 2-2-1961

Accepted and approved this 2nd day of May A.D. 1955
Herbert Albert
C. D. Jorks } Plat Commission
Frank D. Maggilli Commissioner of Public Works