


# NORTH GLEN

NEW CANADA TOWNSHIP ~ RAMSEY COUNTY ~ MINNESOTA

o INDICATES IRON MONUMENTS SCALE: 1"=100'

MILNER W. CARLEY & SON  
CIVIL ENGINEERS & SURVEYORS

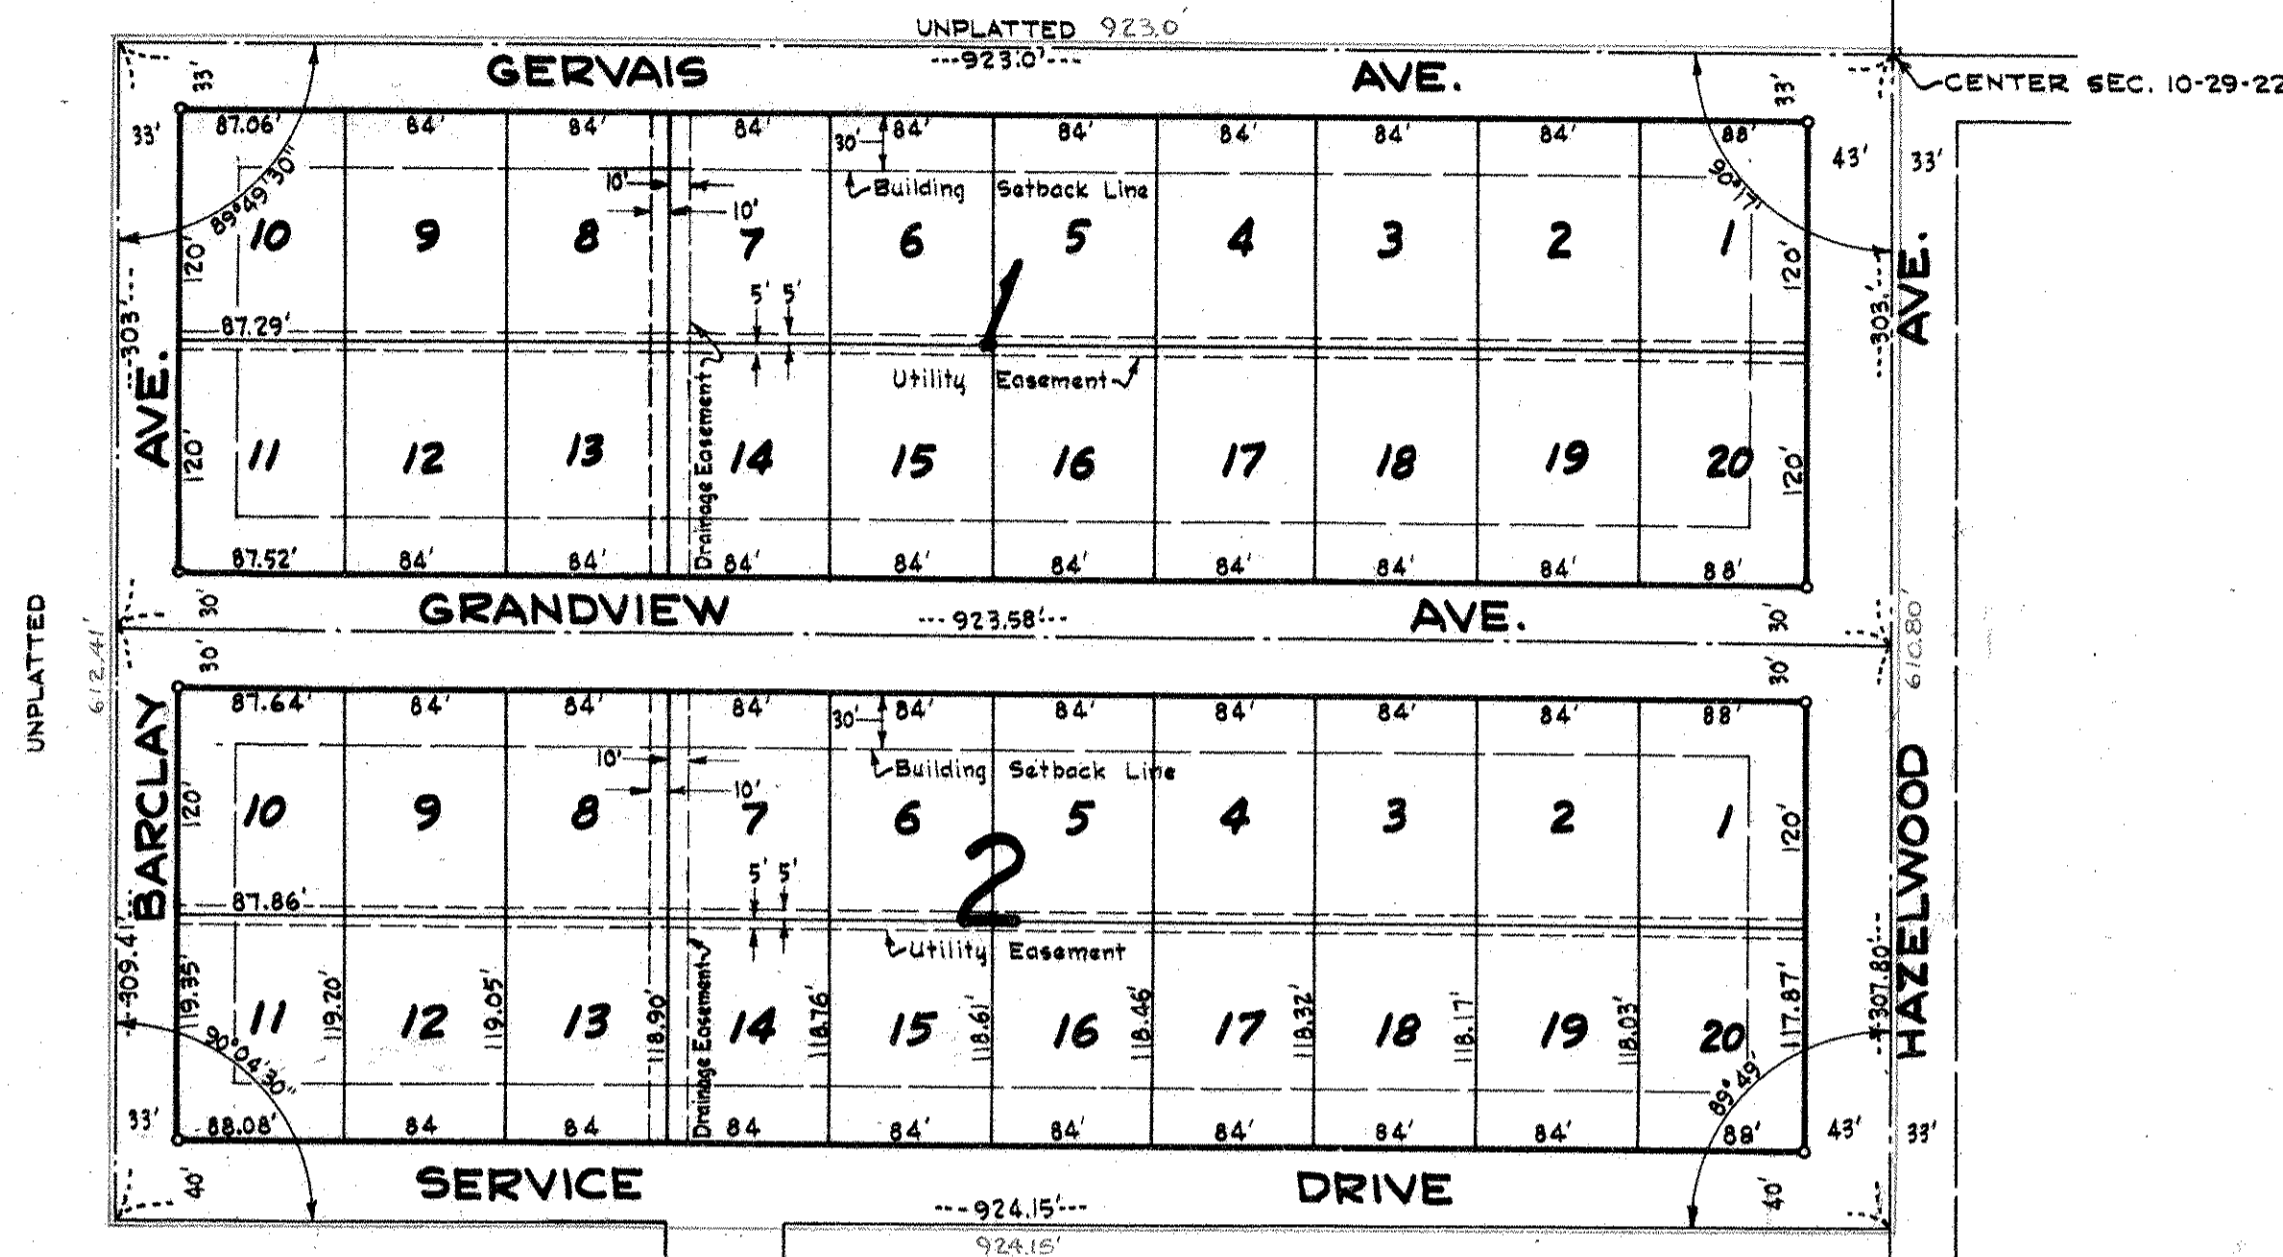

S.T.H. No 36

This is to certify that H. & Val J. Rothschild, Incorporated owner of: All that part of the Northeast quarter (NE<sub>1/4</sub>) of the Southwest quarter (SW<sub>1/4</sub>) of Section Ten (10) Town twenty-nine (29) North, Range twenty-two (22) West lying North of S.T.H. 36 except the West 365 feet thereof subject to Hazelwood Avenue have caused the same to be surveyed and platted and hereafter known as "North Glen" and do hereby dedicate to the public and for the public use forever all avenues and drives and drainage easements as shown:

Witness our hands and seal this 26th day of MAY A.D. 1955

In the presence of:

Herman Doepner  
Joan Drayak

H. and Val J. Rothschild, Inc.  
Ryland Rothschild  
President  
Ivan Lundquist  
Secretary

STATE OF MINNESOTA )  
COUNTY OF RAMSEY ) S.S.

On this 26th day of May A.D. 1955

before me appeared Ryland J. Rothschild and Ivan Lundquist, who each being duly sworn did say that they are respectively the President and Secretary of H. & Val J. Rothschild, Incorporated a Minnesota corporation, the corporation named in the foregoing instrument and seal affixed to same instrument is the corporate seal of said corporation and that said instrument was signed and sealed in behalf of said corporation by authority of its Board of Directors, and said President and said Secretary acknowledge said instrument to be the free act and deed of said corporation.

Herman Doepner  
Notary Public, Ramsey County, Minn.  
My commission expires FEB 18 1960

I hereby certify to having surveyed the property described on this plat as "NORTH GLEN" and have placed iron monuments on corners as shown and the same is correct. There is no low wet ground nor travelled road or easement on or across same except as shown.

Milner W. Carley  
Registered Surveyor  
Minnesota Certificate No. 855

STATE OF MINNESOTA ( ) S.S.  
COUNTY OF RAMSEY ( ) S.S.

On this 25th day of May A.D. 1955 before me the undersigned personally appeared Milner W. Carley to me known to be the person described in and who executed the foregoing instrument and acknowledged the same as his free act and deed.

Donald J. Carley  
Notary Public, Ramsey County, Minn.  
My commission expires May 3 1957

Accepted and approved by the Town Board of New Canada Township

Ivan H. Anderson  
Clerk of Township

Accepted and approved this 27th day of MAY A.D. 1955

Herbert S. West  
Alfred J. Grantham  
D. Jones

Plat Commission

Frank D. Mangitelli Commissioner of Public Works

Accepted and approved by the Board of County Commissioners this 6th day of June 1955

Carl O. Pearson  
Deputy County Auditor, Ramsey County, Minnesota