


WESTERN PINES NO 4

MOUNDSVIEW TOWNSHIP RAMSEY COUNTY MINNESOTA

• INDICATES IRON MONUMENTS

MILNER W. CARLEY & SON
CIVIL ENGINEERS & SURVEYORS

SCALE: 1"=100'

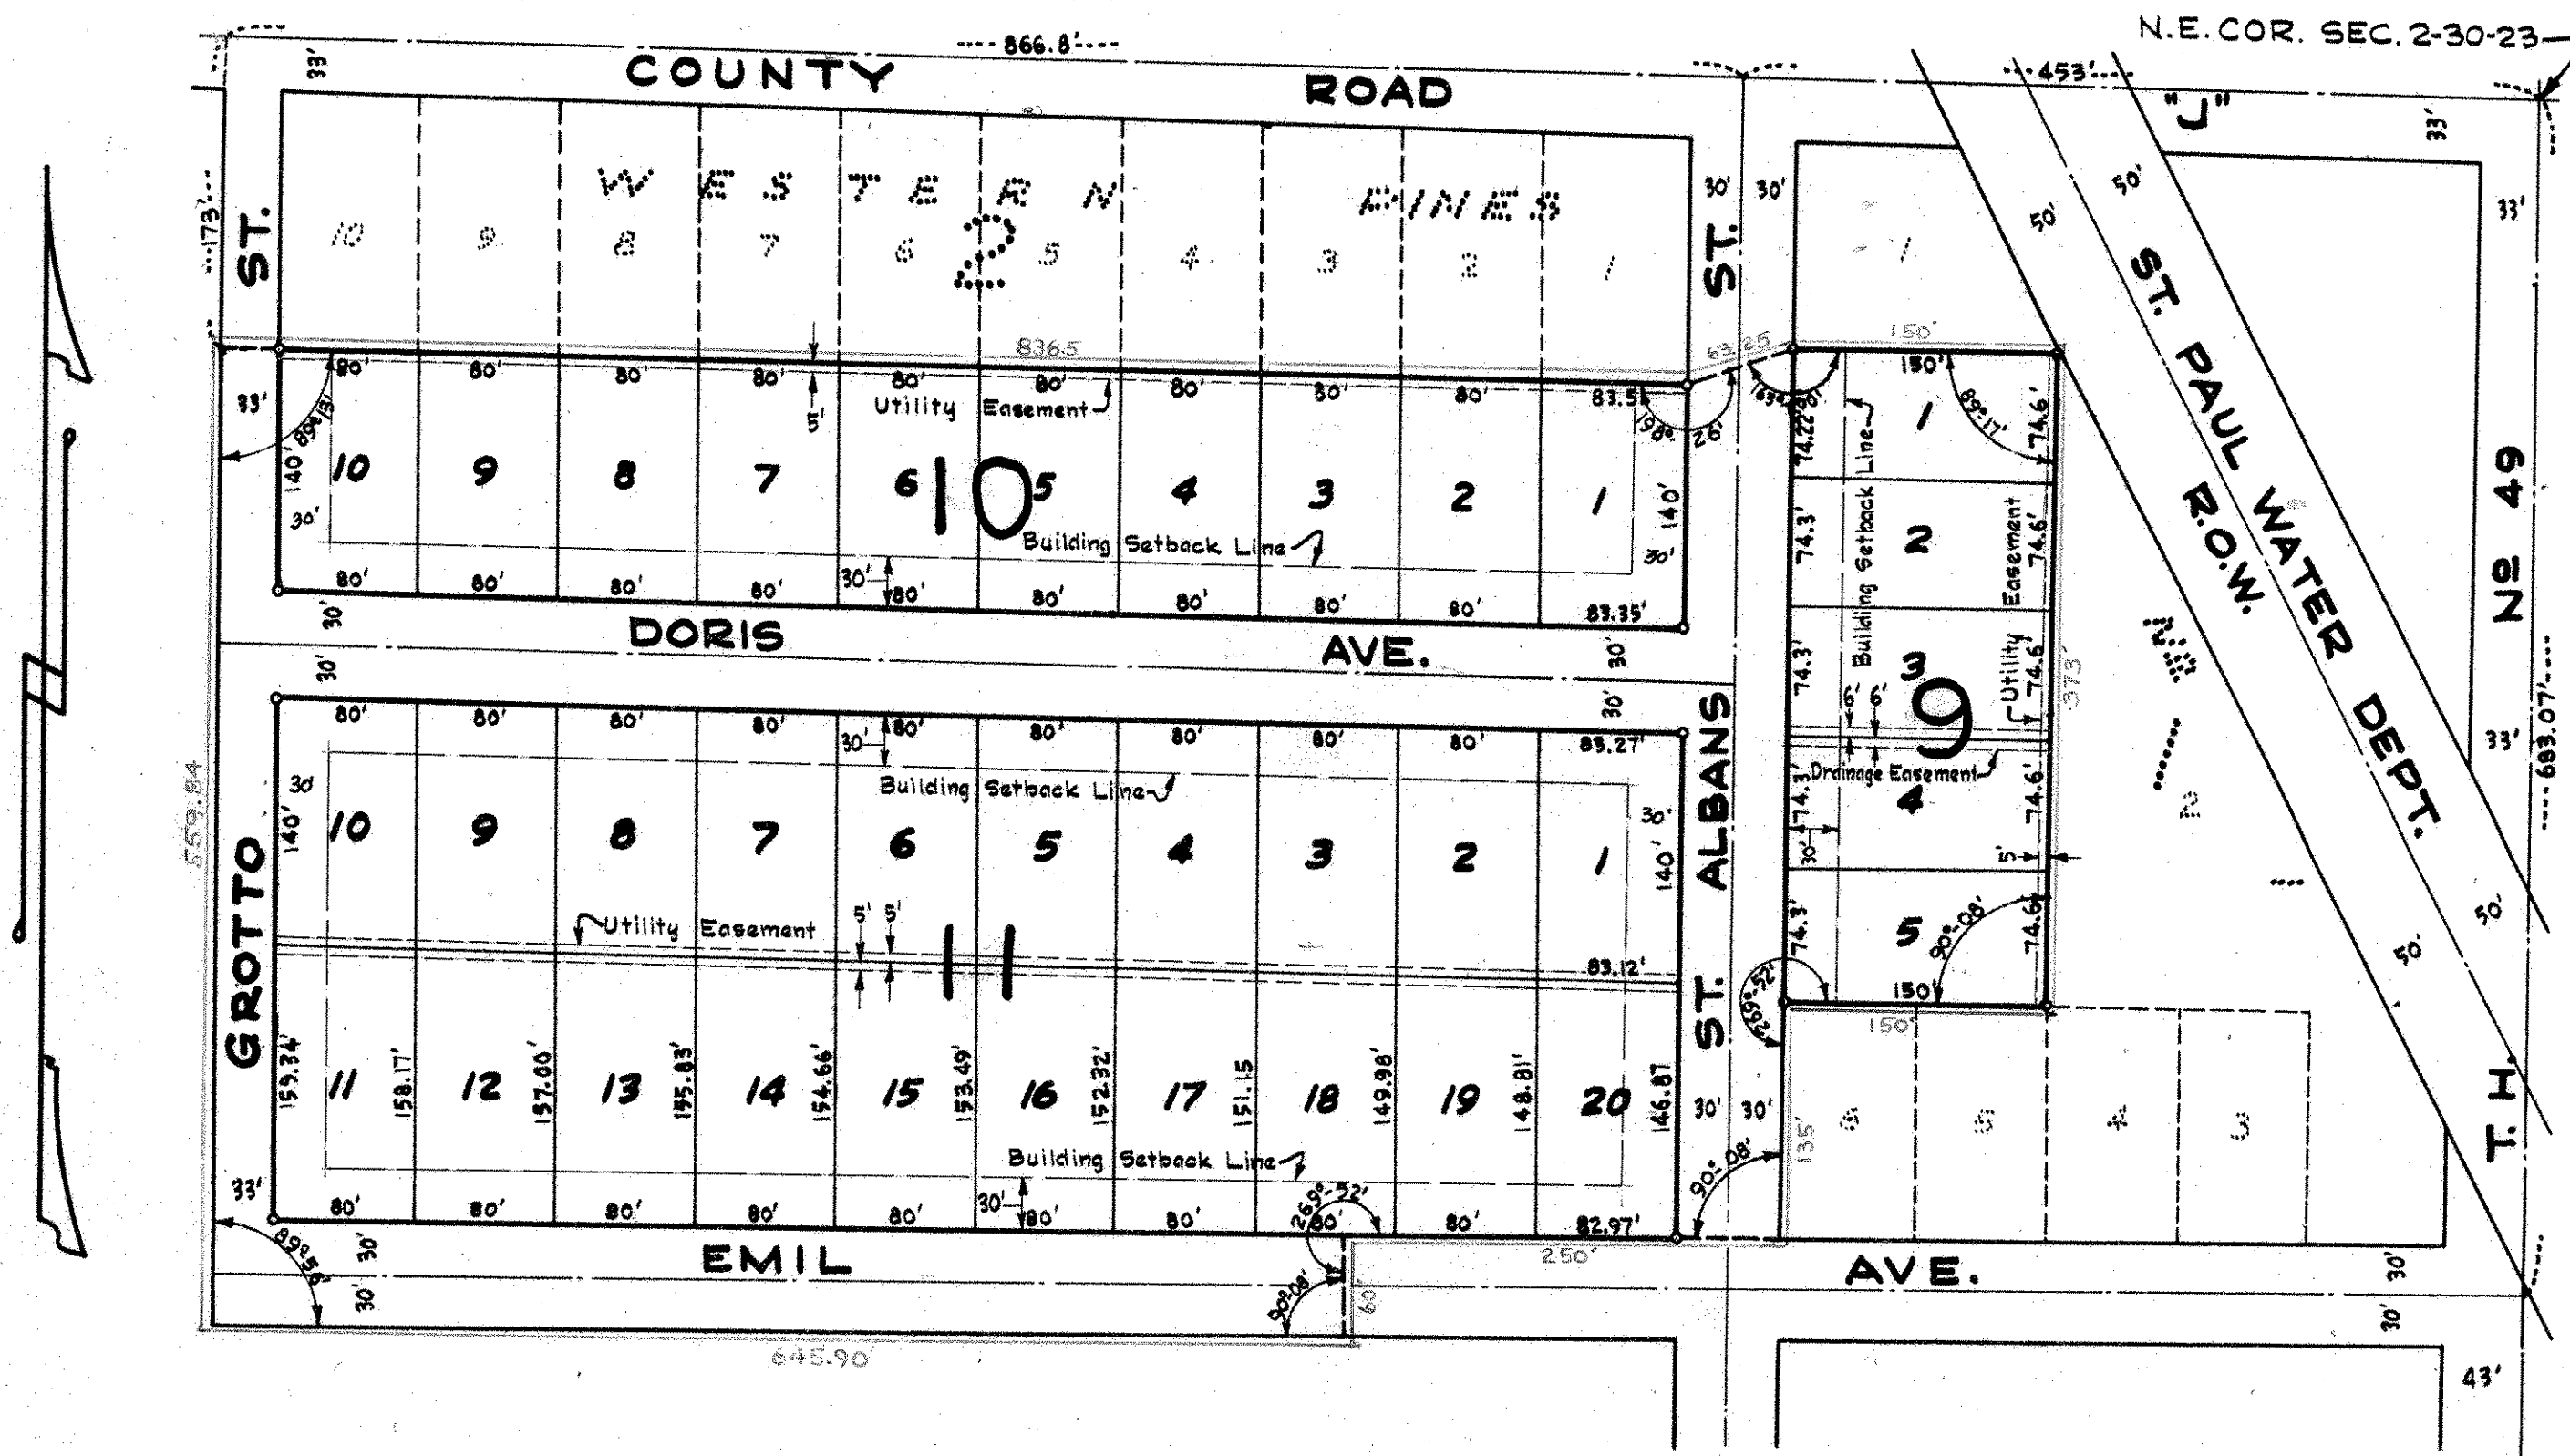

This is to certify that I, F. A. Bucher, Trustee for the Henrietta Bucher heirs, owners of: All that part of Government Lot one (1) Section two (2), Town thirty (30) North, Range twenty-three (23) West lying south and west of Western Pines No. 1 and lying north of extended south line of Emil Avenue and subject to Emil Avenue, have caused the same to be surveyed and platted and hereafter known as "WESTERN PINES NO. 4" as shown on this plat and we hereby dedicate to the public use forever all streets, avenues and easements as shown.

Witness our hand and seal this 15th day of June A.D. 1954.

In presence of:

Betty H. Whitbeck F. A. Bucher Trustee
A. J. Whitbeck for Henrietta Bucher heirs

STATE OF MINNESOTA)
 COUNTY OF RAMSEY) SS.

On this 15th day of June 1955
 A. D. 1955, before me the undersigned personally appeared F. A. Bucher, Trustee, for the Henrietta Bucher heirs, to me known to be the person described in and who executed the foregoing instrument and acknowledged that he executed the same as his free act and deed.

Donald J. Carley
 Notary Public, Ramsey County, Minn.
 My commission expires Mar 3 1956

Approved by the Township Board of Mounds View Township this 27 day of MAY A. D. 1954.

Linn L. Ouchter
 Clerk

Accepted and approved by the Ramsey County Board of County Commissioners this 20th day of JUNE A. D. 1955.

Gene Amundson
 County Auditor, Ramsey County, Minnesota.

I hereby certify to having surveyed the property described on this plat as "WESTERN PINES NO. 4" and have placed irons at the corners as shown and same is correct. There is no low wet ground nor any traveled road or easement on or across same except as shown.

Milner W. Carley
 Registered Surveyor
 Minnesota Certificate No. 855

STATE OF MINNESOTA)
 COUNTY OF RAMSEY)

On this 2nd day of June A. D. 1955 before me the undersigned personally appeared Milner W. Carley to me known to be the person described in and who executed the foregoing instrument and acknowledged that he executed the same as his free act and deed.

Donald J. Carley
 Notary Public, Ramsey County, Minnesota.
 My commission expires Mar 3 1956

Accepted and approved this 17th day of June A. D. 1955.

Herbert West
Alvah P. Camp
C. D. Johns Plat Commission
Frank D. Marzulli
 Commissioners of Public Works

Recorded Aug. 4, 1955

Abstract # 15736 36