


# WESTERN PINES NO 5

MOUNDSVIEW TOWNSHIP RAMSEY COUNTY MINNESOTA

◦ INDICATES IRON MONUMENT

SCALE: 1"=100'

MILNER W. CARLEY & SON  
CIVIL ENGINEERS & SURVEYORS

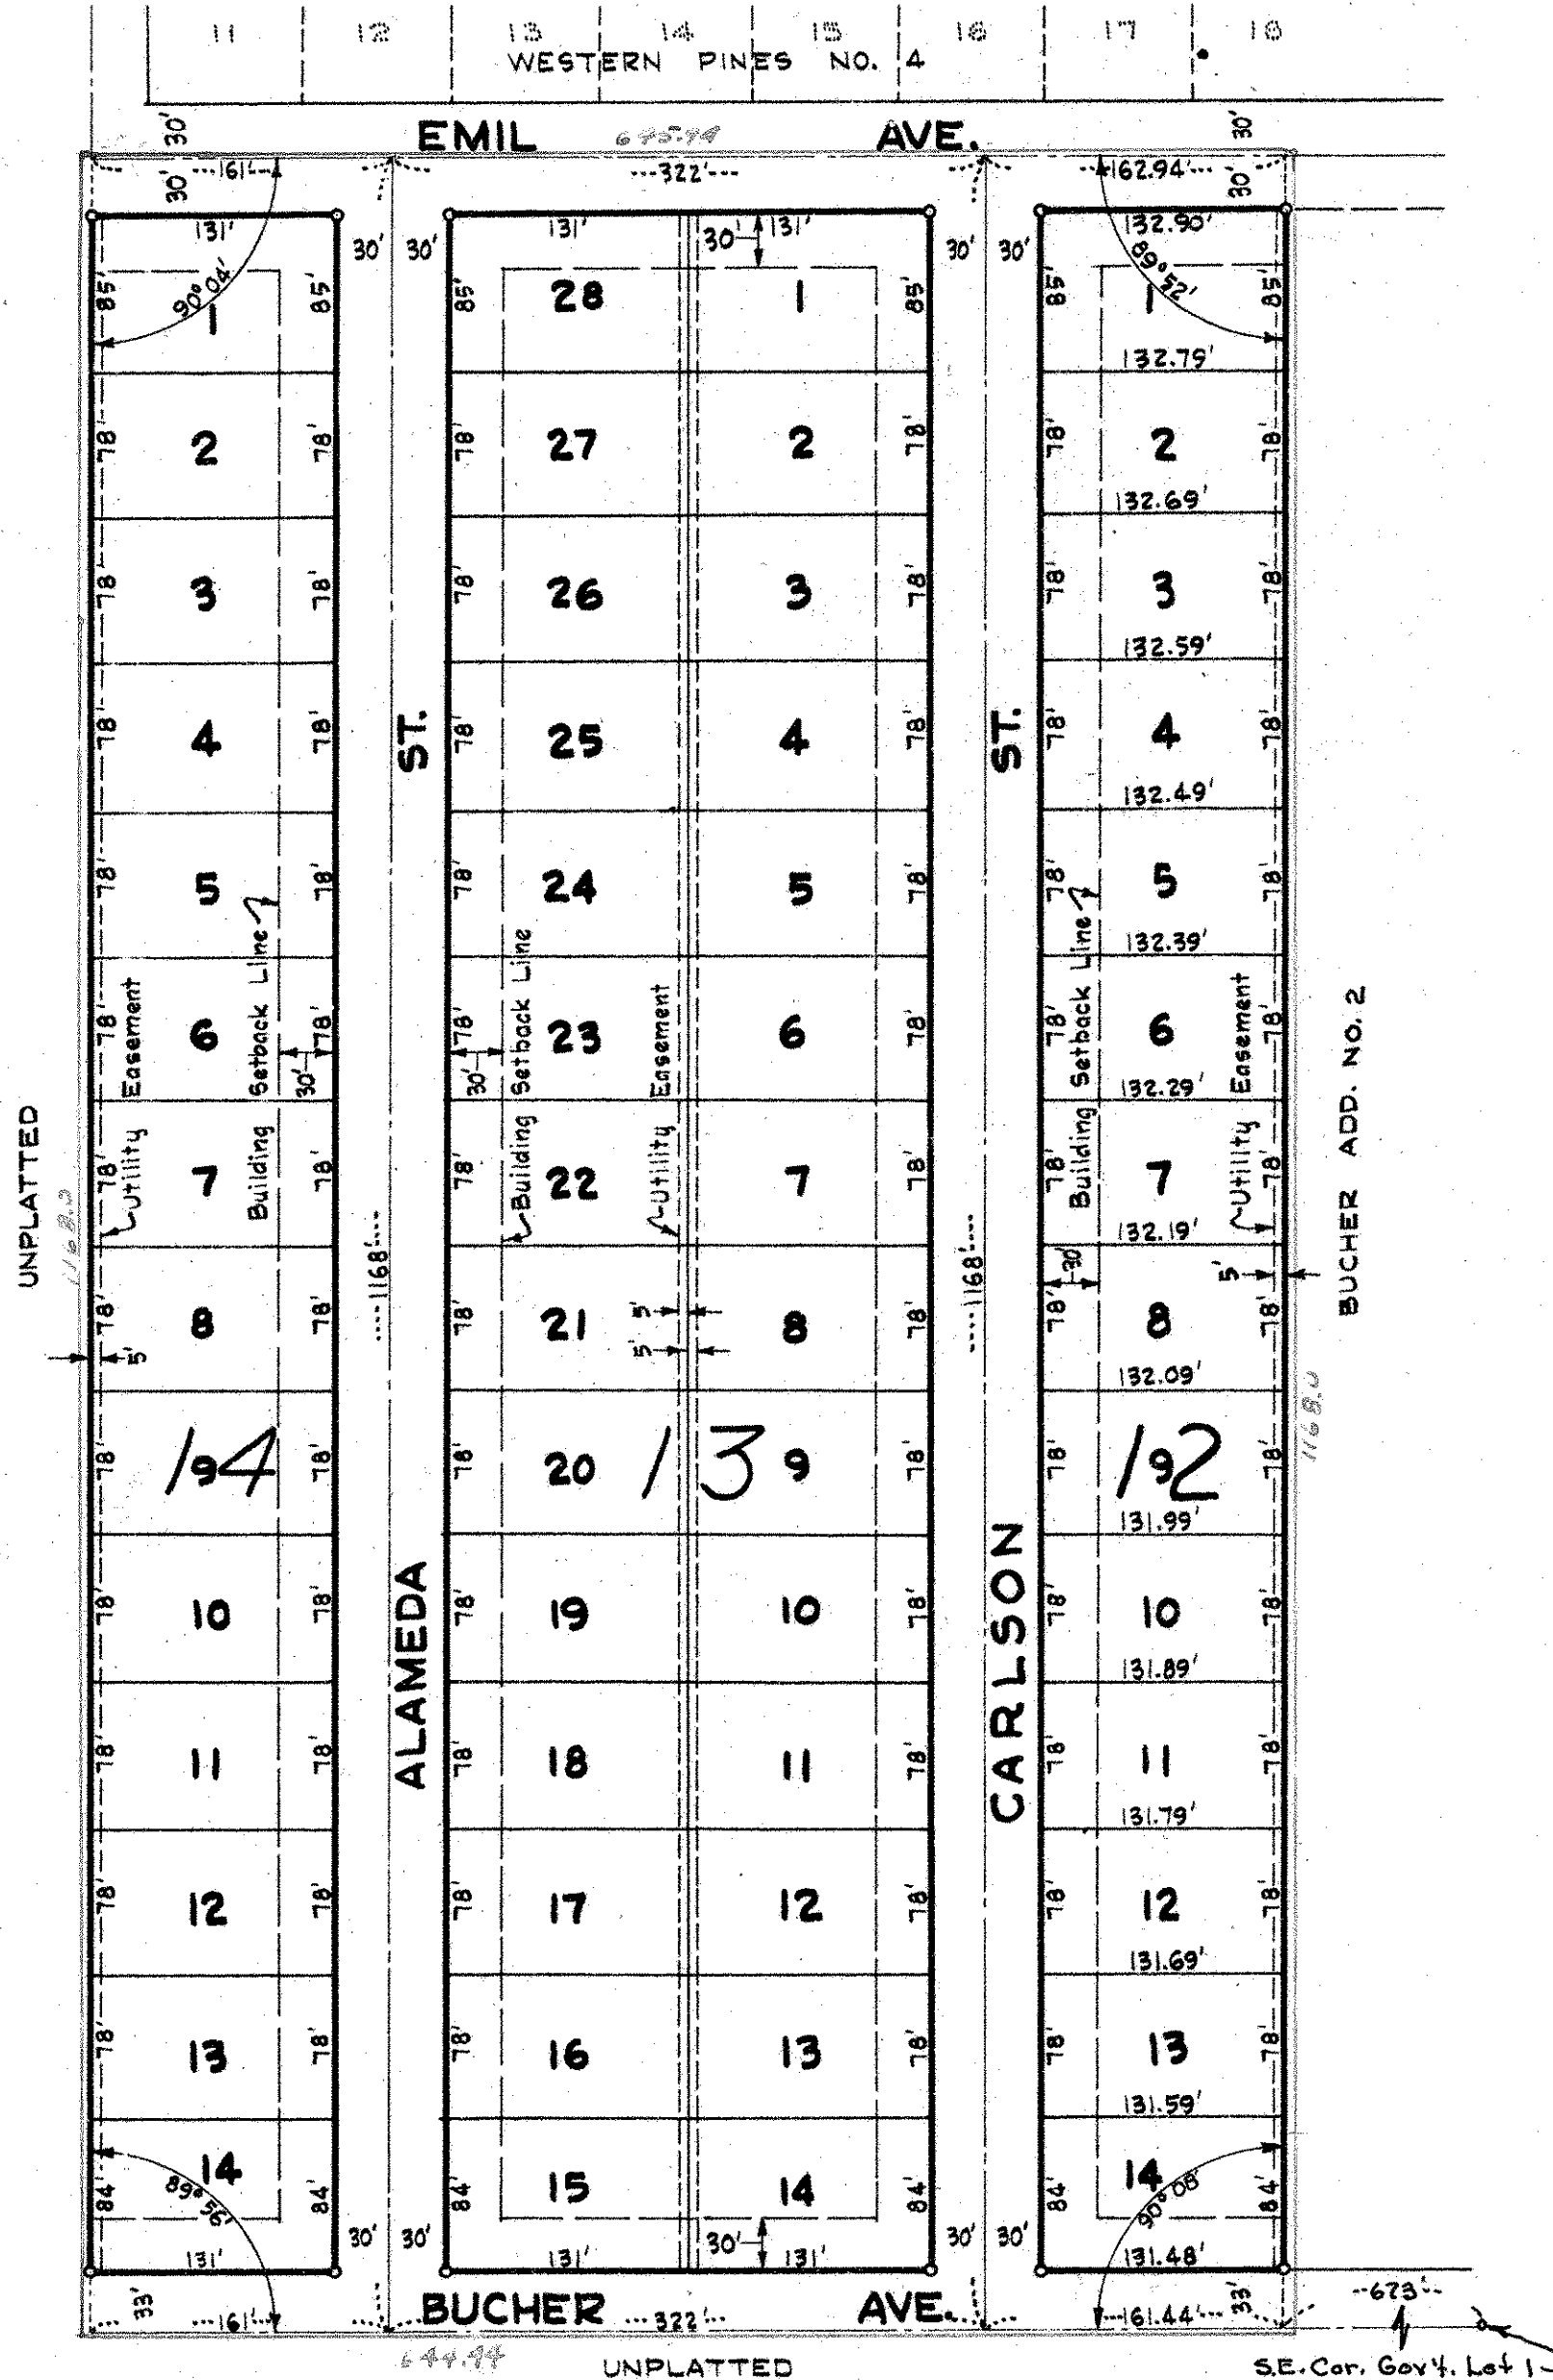

This is to certify that I, F.A. Bucher, Trustee for the Henrietta Bucher heirs, owners of: All that part of Government Lot one (1) Section two (2) Town Thirty (30) North Range Twenty-three (23) West lying South of Western Pines No. 4 and lying West of Bucher Addition No. 2, heretofore caused the same to be surveyed and platted and hereafter known as "WESTERN PINES NO. 5" as shown on this plat and we hereby dedicate to the public use forever all streets, avenues and easements as shown.

Witness our hand and seal this 24th day of June A.D. 1955

In presence of:  
A. Whitbeck  
Calia B. Whitbeck  
F.A. Bucher Trustee for the  
the Henrietta Bucher heirs

STATE OF MINNESOTA }  
 COUNTY OF RAMSEY } S.S.

On this 24th day of June A.D. 1955, before me the undersigned personally appeared F.A. Bucher, Trustee, for the Henrietta Bucher heirs; to me known to be the person described in and who executed the foregoing instrument and acknowledged that he executed the same as his free act and deed.

Donald S. Carley  
 Notary Public, Ramsey County, Minnesota  
 My commission expires Mar 3 1956

Approved by the Township Board of Mounds View Township this 22nd day of May A.D. 1955

James H. Bucher  
 Clerk

Accepted and approved by the Ramsey County Board of County Commissioners this 15 day of August A.D. 1955

Gene Rasmussen  
 County Auditor, Ramsey County, Minn.

I hereby certify to having surveyed the property described on this plat as "WESTERN PINES NO. 5" and have placed irons at the corners as shown and same is correct. There is no low ground nor any traveled road or easement on or across same except as shown.

Milner W. Carley  
 Registered Surveyor  
 Minnesota Certificate No. 855

STATE OF MINNESOTA }  
 COUNTY OF RAMSEY } SS

On this 16th day of June A.D. 1955 before me the undersigned personally appeared Milner W. Carley to me known to be the person described in and who executed the foregoing instrument and acknowledged that he executed the same as free act and deed.

Donald S. Carley  
 Notary Public, Ramsey County, Minn.  
 My commission expires Mar 3 1956

Accepted and approved this 5th day of August A.D. 1955

Herbert S. West  
Abel P. Cranston Plat Commission  
C. D. Jones

Frank D. Magistella  
 Commissioner of Public Works

Recorded Aug. 18, 1955

Abstract # 1375142