


# MIDWAY ACRES

2628

VILLAGE OF ROSEVILLE      RAMSEY COUNTY      MINNESOTA  
 INDICATES IRON MONUMENT      MILNER W. CARLEY & SON      SCALE: 1"=100'  
 CIVIL ENGINEERS & SURVEYORS

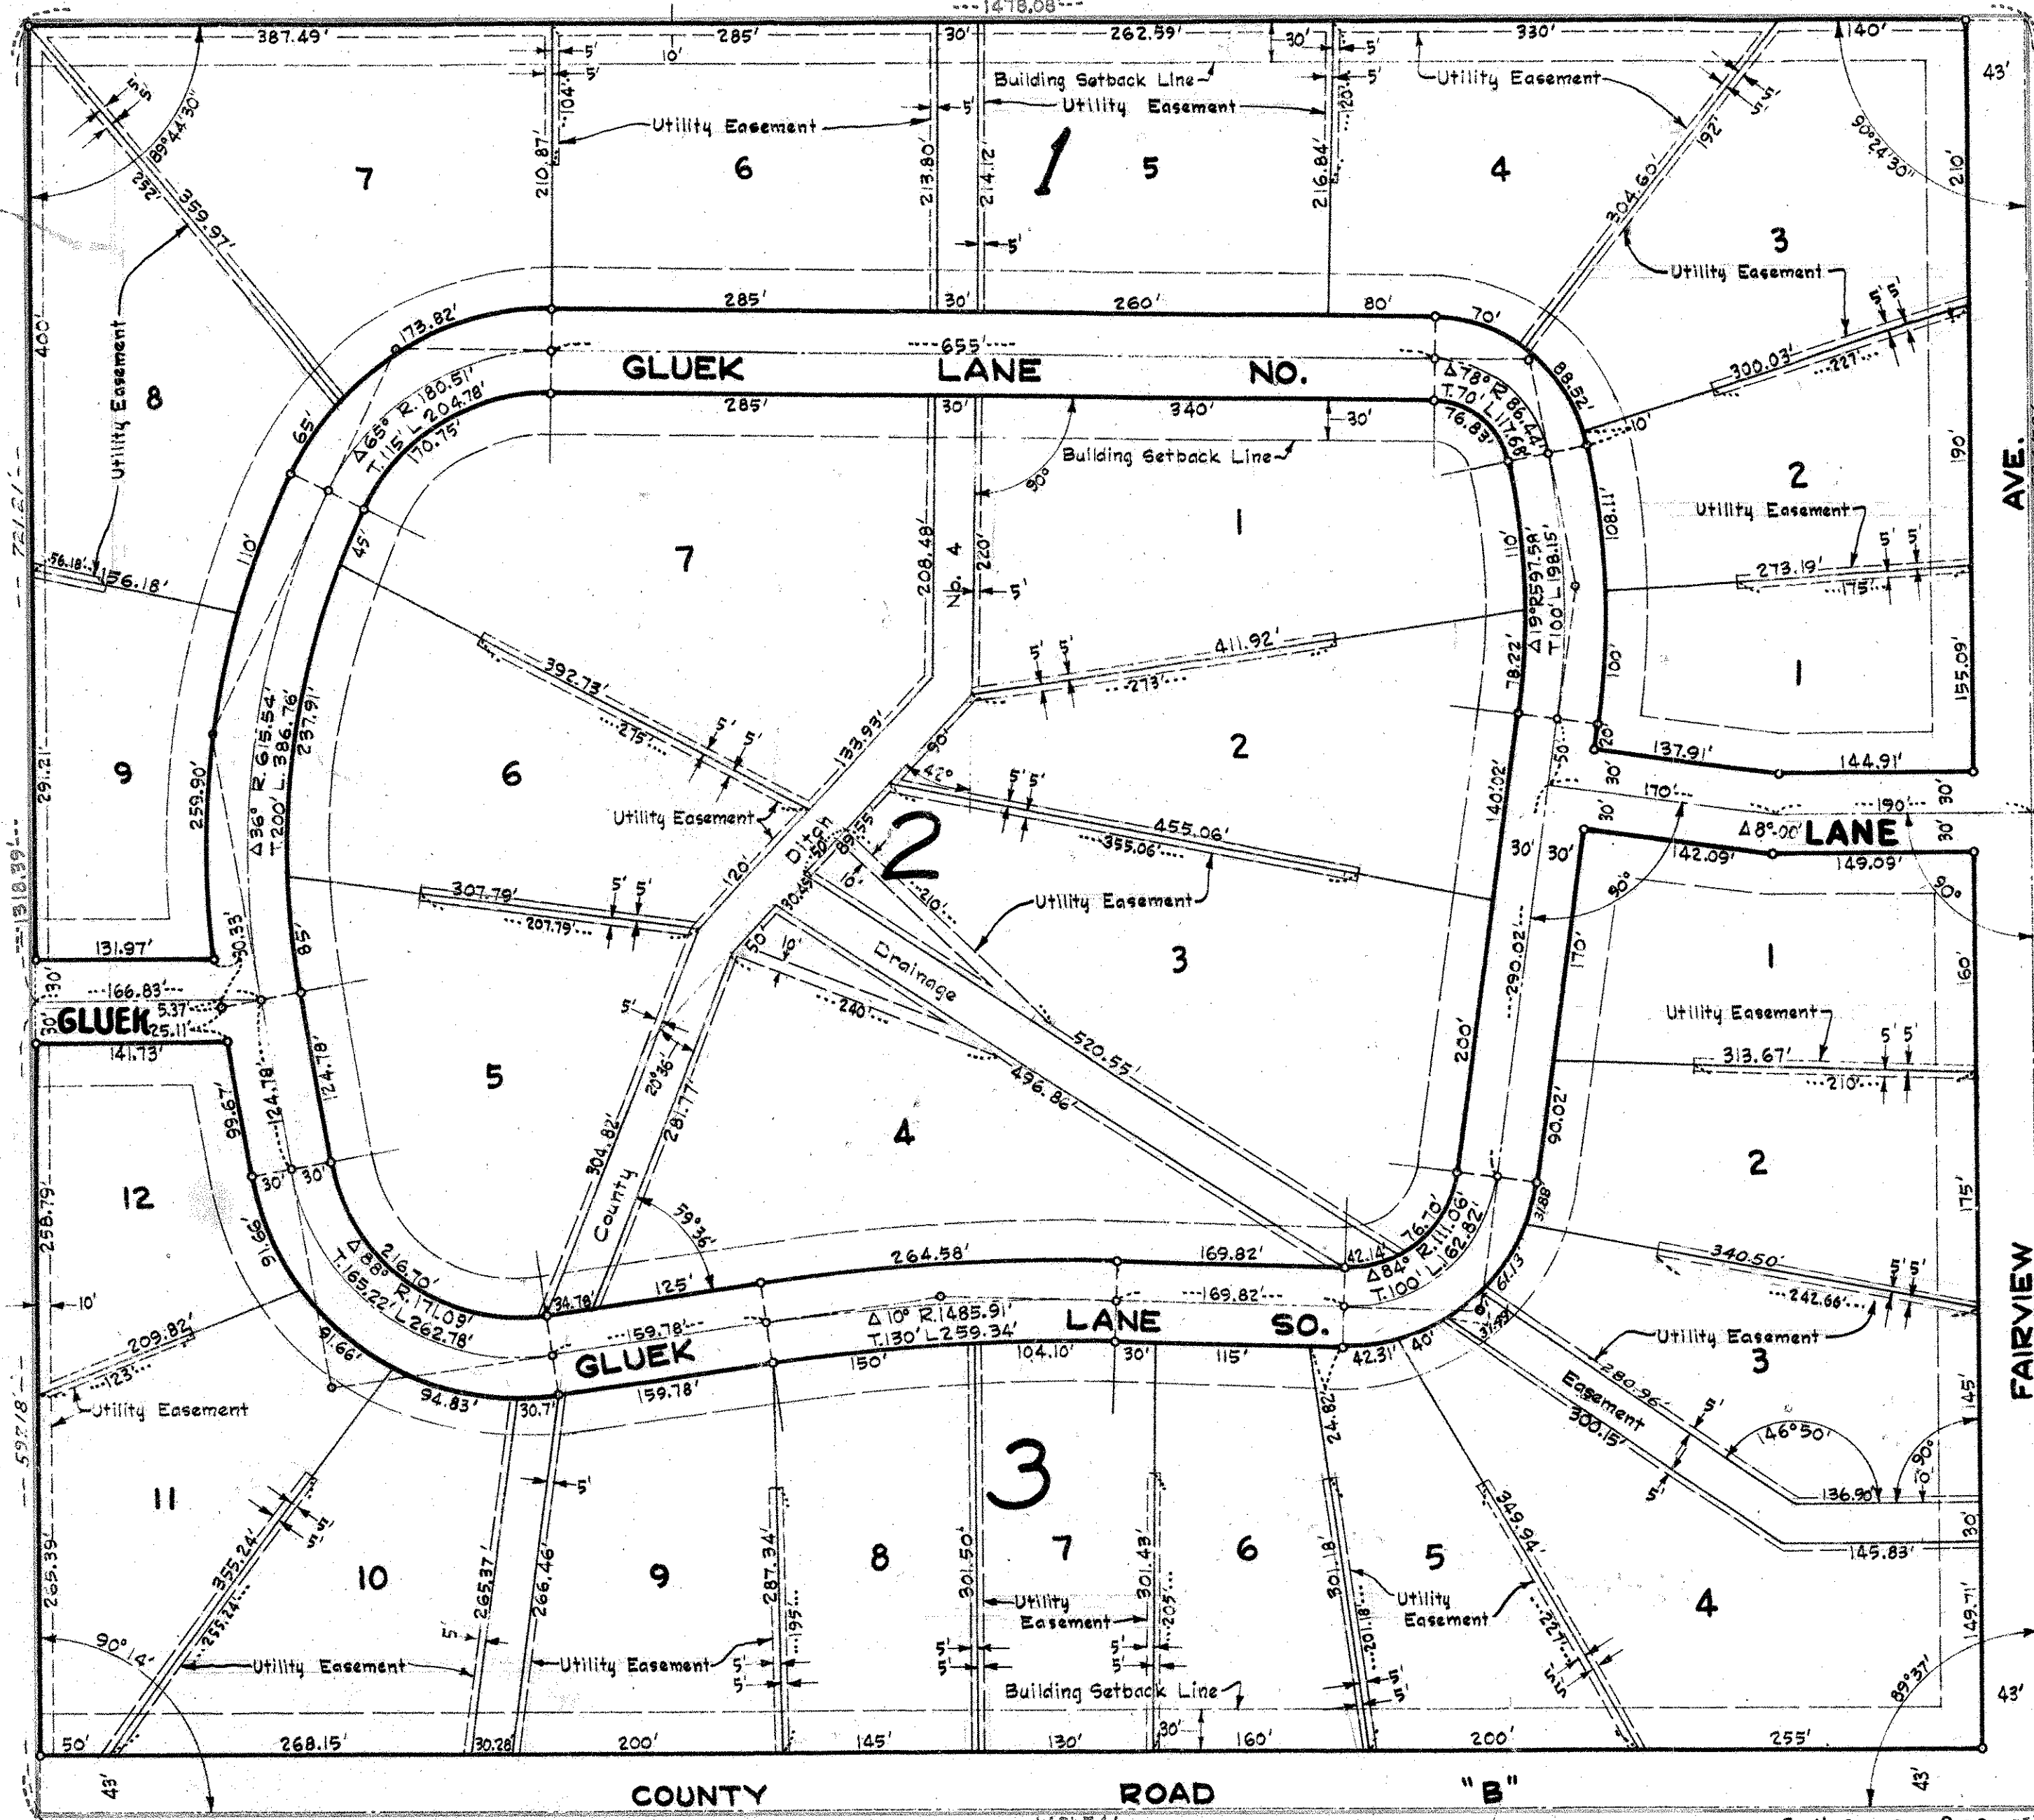

Accepted by the Council FEBRUARY 1 A.D. 1955  
 Approved JULY 12 A.D. 1955  
B.H. Hamerstein Village Clerk

Accepted and approved this 21<sup>st</sup> day of July A.D. 1955  
Herbert West  
Abraham D. Grompton Plat Commission  
D. Johns  
Frank D. Marzittelli Commissioner of Public Works

I hereby certify to having surveyed the property described on this plat as MIDWAY ACRES and have placed iron monuments at the corners shown and the same is correct. There is no low wet ground nor any travelled road or easement on or across same except as shown.  
Milner W. Carley  
 Registered Surveyor  
 Minnesota Certificate No. 855

State of Minnesota )  
 County of Ramsey ) S.S.  
 On this 13<sup>th</sup> day of June 1955  
 before me the undersigned personally appeared Milner W. Carley to me known to be the person described in and who executed the foregoing instrument and acknowledged that he executed the same as his free act and deed.  
Donald J. Carley  
 Notary Public, Ramsey County, Minn.  
 My commission expires Mar 31, 1958

Recorded July 27, 1955

This is to certify that we, Thorothy L. Glueck, unmarried, Louis A. Glueck and Margaret Glueck husband and wife, Arthur L. Glueck and Irene Glueck husband and wife, Winthrop J. Robinson and Valida M. Robinson, husband and wife, William A. Mueller and Mabel G. Mueller husband and wife, Samuel H. French and Rosalind E. French husband and wife and Halleck A. Butts and Marie G. Butts husband and wife; owners of: The Southeast quarter (SE $\frac{1}{4}$ ) of the Southwest quarter (SW $\frac{1}{4}$ ) of Section Nine (9) Town Twenty-nine (29) North Range Twenty Three (23) East and also the West 165 feet of the Southwest quarter (SW $\frac{1}{4}$ ) of said Southwest quarter (SW $\frac{1}{4}$ ) of Section 9, subject to County Road "B", Fairview Avenue S.T.P. #36, and County Titch No. 4 have caused the same to be surveyed and platted and hereafter known as MIDWAY ACRES and do hereby dedicate to the public and for the public use forever all roads, lanes, ditch and drainage easements as shown.

Witness our hands and seal this 16<sup>th</sup> day of June 1955  
 in the presence of  
Louis A. Glueck  
Margaret Glueck  
Arthur L. Glueck  
Irene Glueck  
Winthrop J. Robinson  
Valida M. Robinson  
William A. Mueller  
Mabel G. Mueller  
Samuel H. French  
Rosalind E. French  
Halleck A. Butts  
Marie G. Butts

State of Minnesota )  
 County of Ramsey ) S.S.  
 On this 16<sup>th</sup> day of June 1955  
 before me the undersigned personally appeared Louis A. Glueck and Margaret Glueck, husband and wife, Arthur L. Glueck and Irene Glueck husband and wife, William A. Mueller and Mabel G. Mueller husband and wife, to me known to be the persons described in and who executed the foregoing instrument and acknowledged that they executed the same as their free act and deed.  
E. J. Glueck  
 Notary Public, Ramsey County, Minn.  
 My commission expires July 6, 1959

State of Pennsylvania )  
 County of Montgomery ) S.S.  
 On this 27<sup>th</sup> day of June 1955  
 before me the undersigned personally appeared Thorothy L. Glueck unmarried and Samuel H. French and Rosalind E. French husband and wife; to me known to be the persons described in and who executed the foregoing instrument and acknowledged that they executed the same as their free act and deed.  
Eva W. Fry  
 Notary Public, Montgomery County, Penn.  
 My commission expires May 8, 1959

State of Florida )  
 County of Palm Beach ) S.S.  
 On this 14<sup>th</sup> day of June 1955  
 before me the undersigned personally appeared Winthrop J. Robinson and Valida M. Robinson husband and wife, Halleck A. Butts and Marie G. Butts husband and wife to me known to be the persons described in and who executed the foregoing instrument and acknowledged that they executed the same as their free act and deed.  
James J. Cannon  
 Notary Public, Palm Beach County, Fla.  
 My commission expires April 14, 1958

District of Columbia )  
 On this 21<sup>st</sup> day of June 1955 before me the undersigned personally appeared Halleck A. Butts and Marie G. Butts husband and wife to me known to be the persons described in and who executed the foregoing instrument and acknowledged that they executed the same as their free act and deed.  
Louis A. Glueck  
 Notary Public, District of Columbia  
 My Commission expires Oct 31, 1956  
 Abstract # 1372938