


DE MARS THIRD ADDITION

NEW CANADA TOWNSHIP ~ RAMSEY COUNTY ~ MINNESOTA

o INDICATES IRON MONUMENT

SCALE: 1"=100'

MILNER W. CARLEY & SON
CIVIL ENGINEERS & SURVEYORS

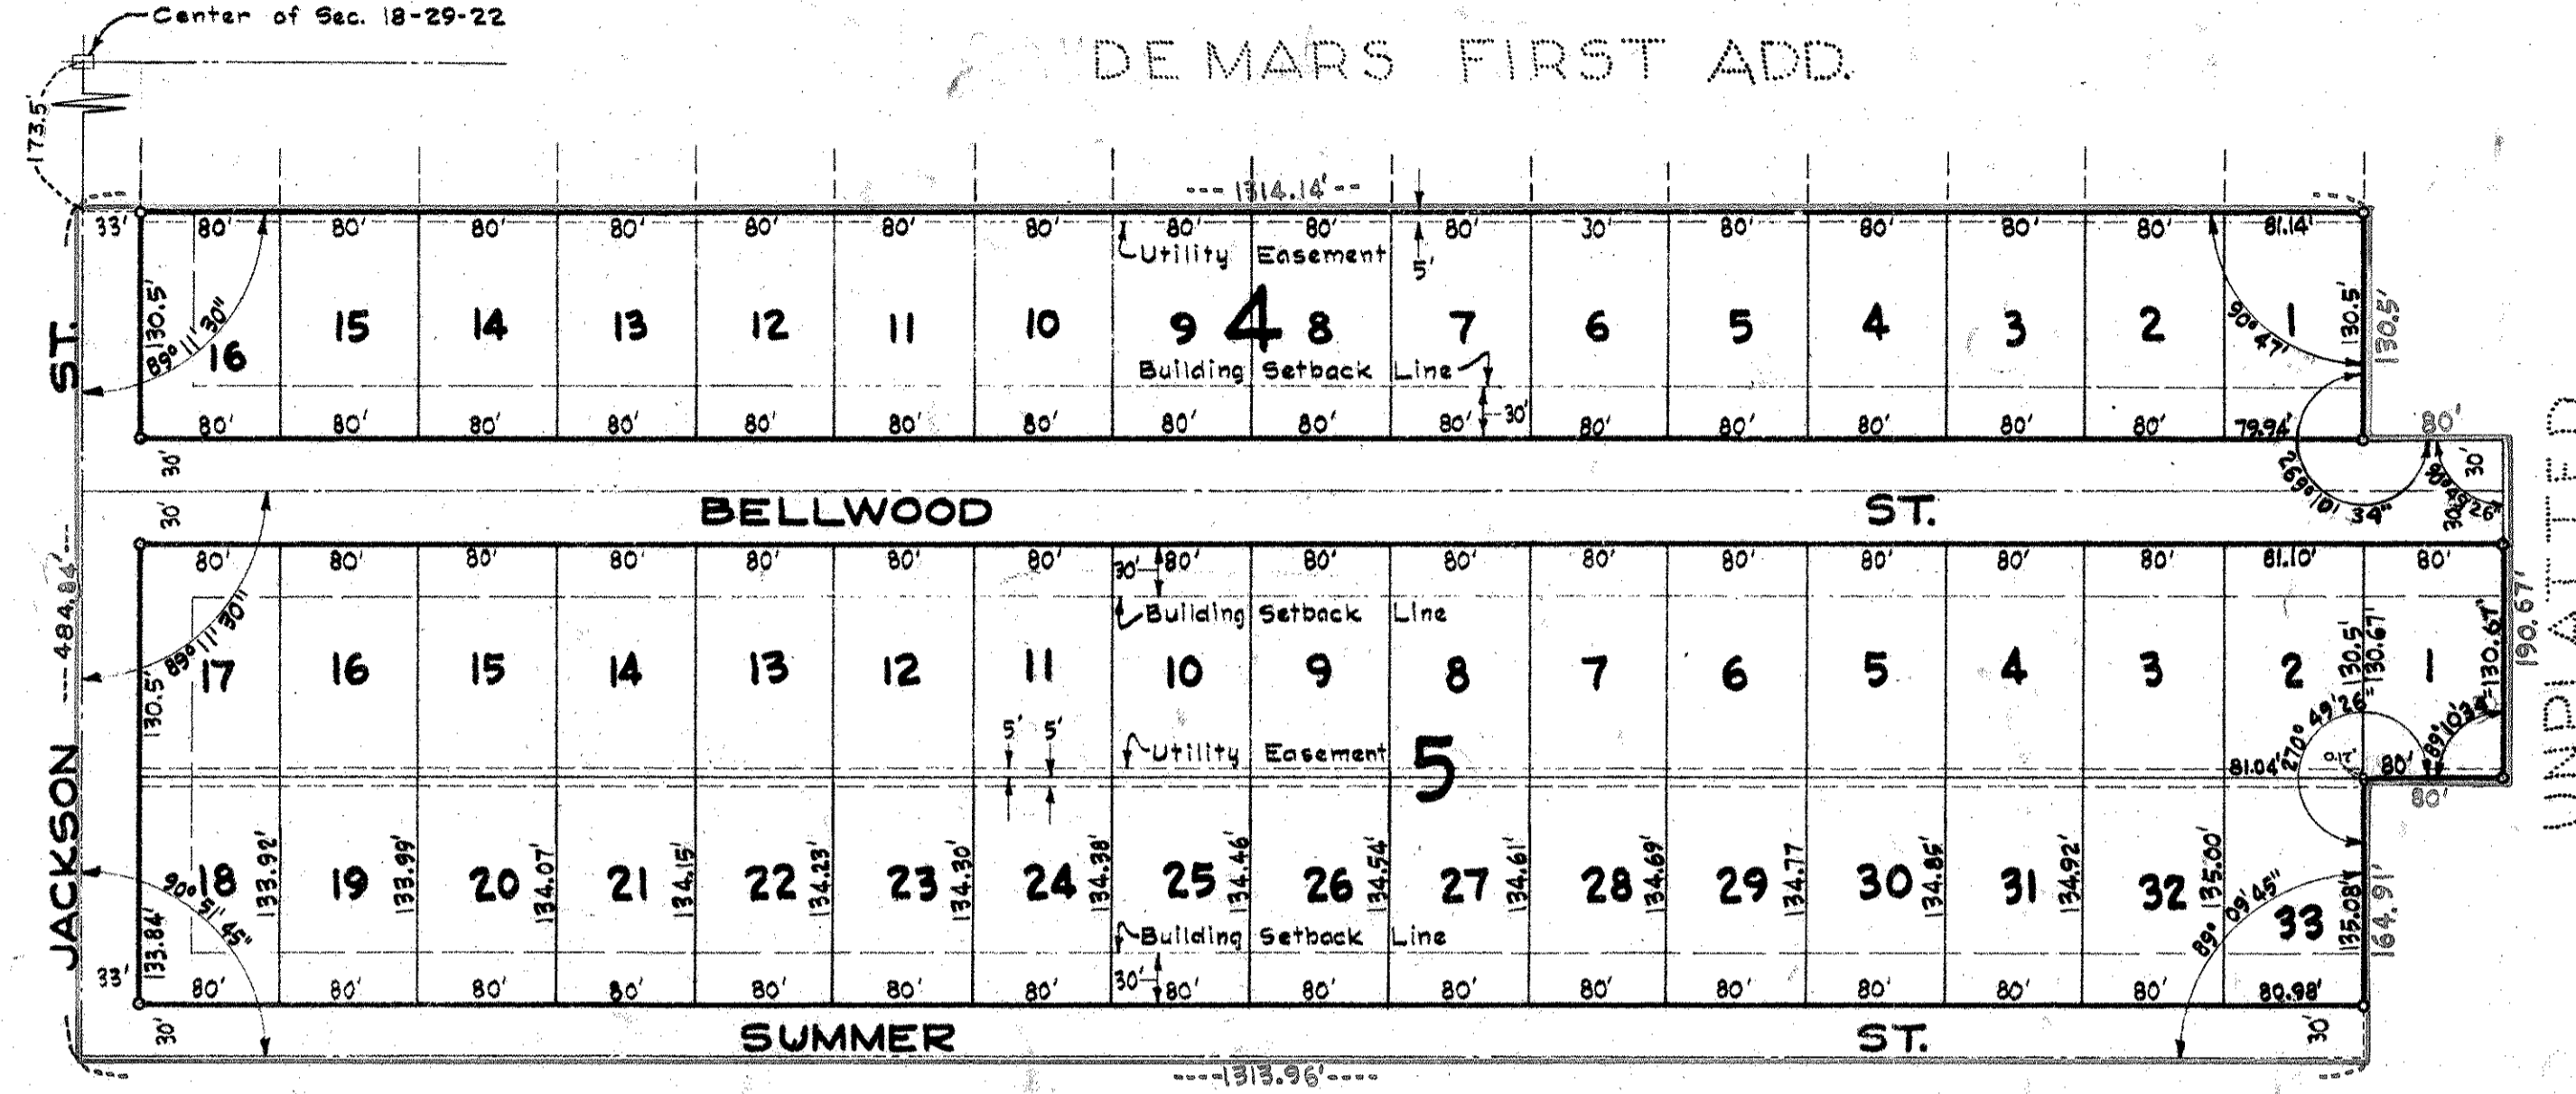

UNPLATTED

This is to certify that we, Kendall DeMars and Lena E. DeMars, husband and wife, owners of: All that part of the North half (N $\frac{1}{2}$) of the Northwest quarter (NW $\frac{1}{4}$) of the Southeast quarter (SE $\frac{1}{4}$) of Section eighteen (18) Town twenty-nine (29) North, Range twenty-two (22) West lying south of DeMars First Add. and also the West Eighty (80) feet of the South 190.73 feet of the North sixteen (16) acres of the Northeast quarter (NE $\frac{1}{4}$) of said Southeast quarter (SE $\frac{1}{4}$) of said Section 18, have caused the same to be surveyed and platted and hereafter known as "DE MARS THIRD ADDITION" as shown on this plat and we hereby dedicate to the public use forever all streets, avenues and easements as shown.

Witness our hands and seal this 28th day of October A.D. 1955

In presence of:
Donald D. Carley
Kendall DeMars
Lena E. DeMars

STATE OF MINNESOTA }
 COUNTY OF RAMSEY } SE

On this 28th day of October A.D. 1955, before me the undersigned personally appeared Kendall DeMars and Lena E. DeMars, husband and wife, to me known to be the persons described in and who executed the foregoing instrument and acknowledged that they executed the same as their free act and deed.

Donald D. Carley
 Notary Public, Ramsey County, Minnesota
 My commission expires Nov 3 1956

I hereby certify to having surveyed the property described in this plat as "DE MARS THIRD ADDITION" and have placed irons at the corners as shown and same is correct. There is no low wet ground nor any traveled road of easement on or across same except as shown.

Milner W. Carley
 Registered Surveyor
 Minnesota Certificate No. 855

STATE OF MINNESOTA }
 COUNTY OF RAMSEY } SE

On this 29th day of October A.D. 1955 before me the undersigned personally appeared Milner W. Carley to me known to be the person described in and who executed the foregoing instrument and acknowledged that he executed the same as his free act and deed.

Donald D. Carley
 Notary Public, Ramsey County, Minnesota
 My commission expires Nov 3 1956

Approved by the Township Board of New Canada Township this 3 day of NOVEMBER A.D. 1955

Sven H. Anderson
 Clerk

Accepted and approved by the Ramsey County Board of County Commissioners this 21st day of November A.D. 1955

Gene B. ...
 County Auditor, Ramsey County, Minnesota

Accepted and approved this 16th day of November A.D. 1955

Herbert West
Abel D. Gumpston
C. D. Treps
 Plat Commission

Frank D. Magitelli
 Commissioner of Public Works

Recorded Nov. 25, 1955
 Torrens # 357316