


Mork - Campion Terrace

VILLAGE OF NEW BRIGHTON
COUNTY OF RAMSEY

MINDER ENGINEERING CO., INC.
Engineers and Surveyors

Scale 1"=100' o Denotes Iron Monument

March, 1956

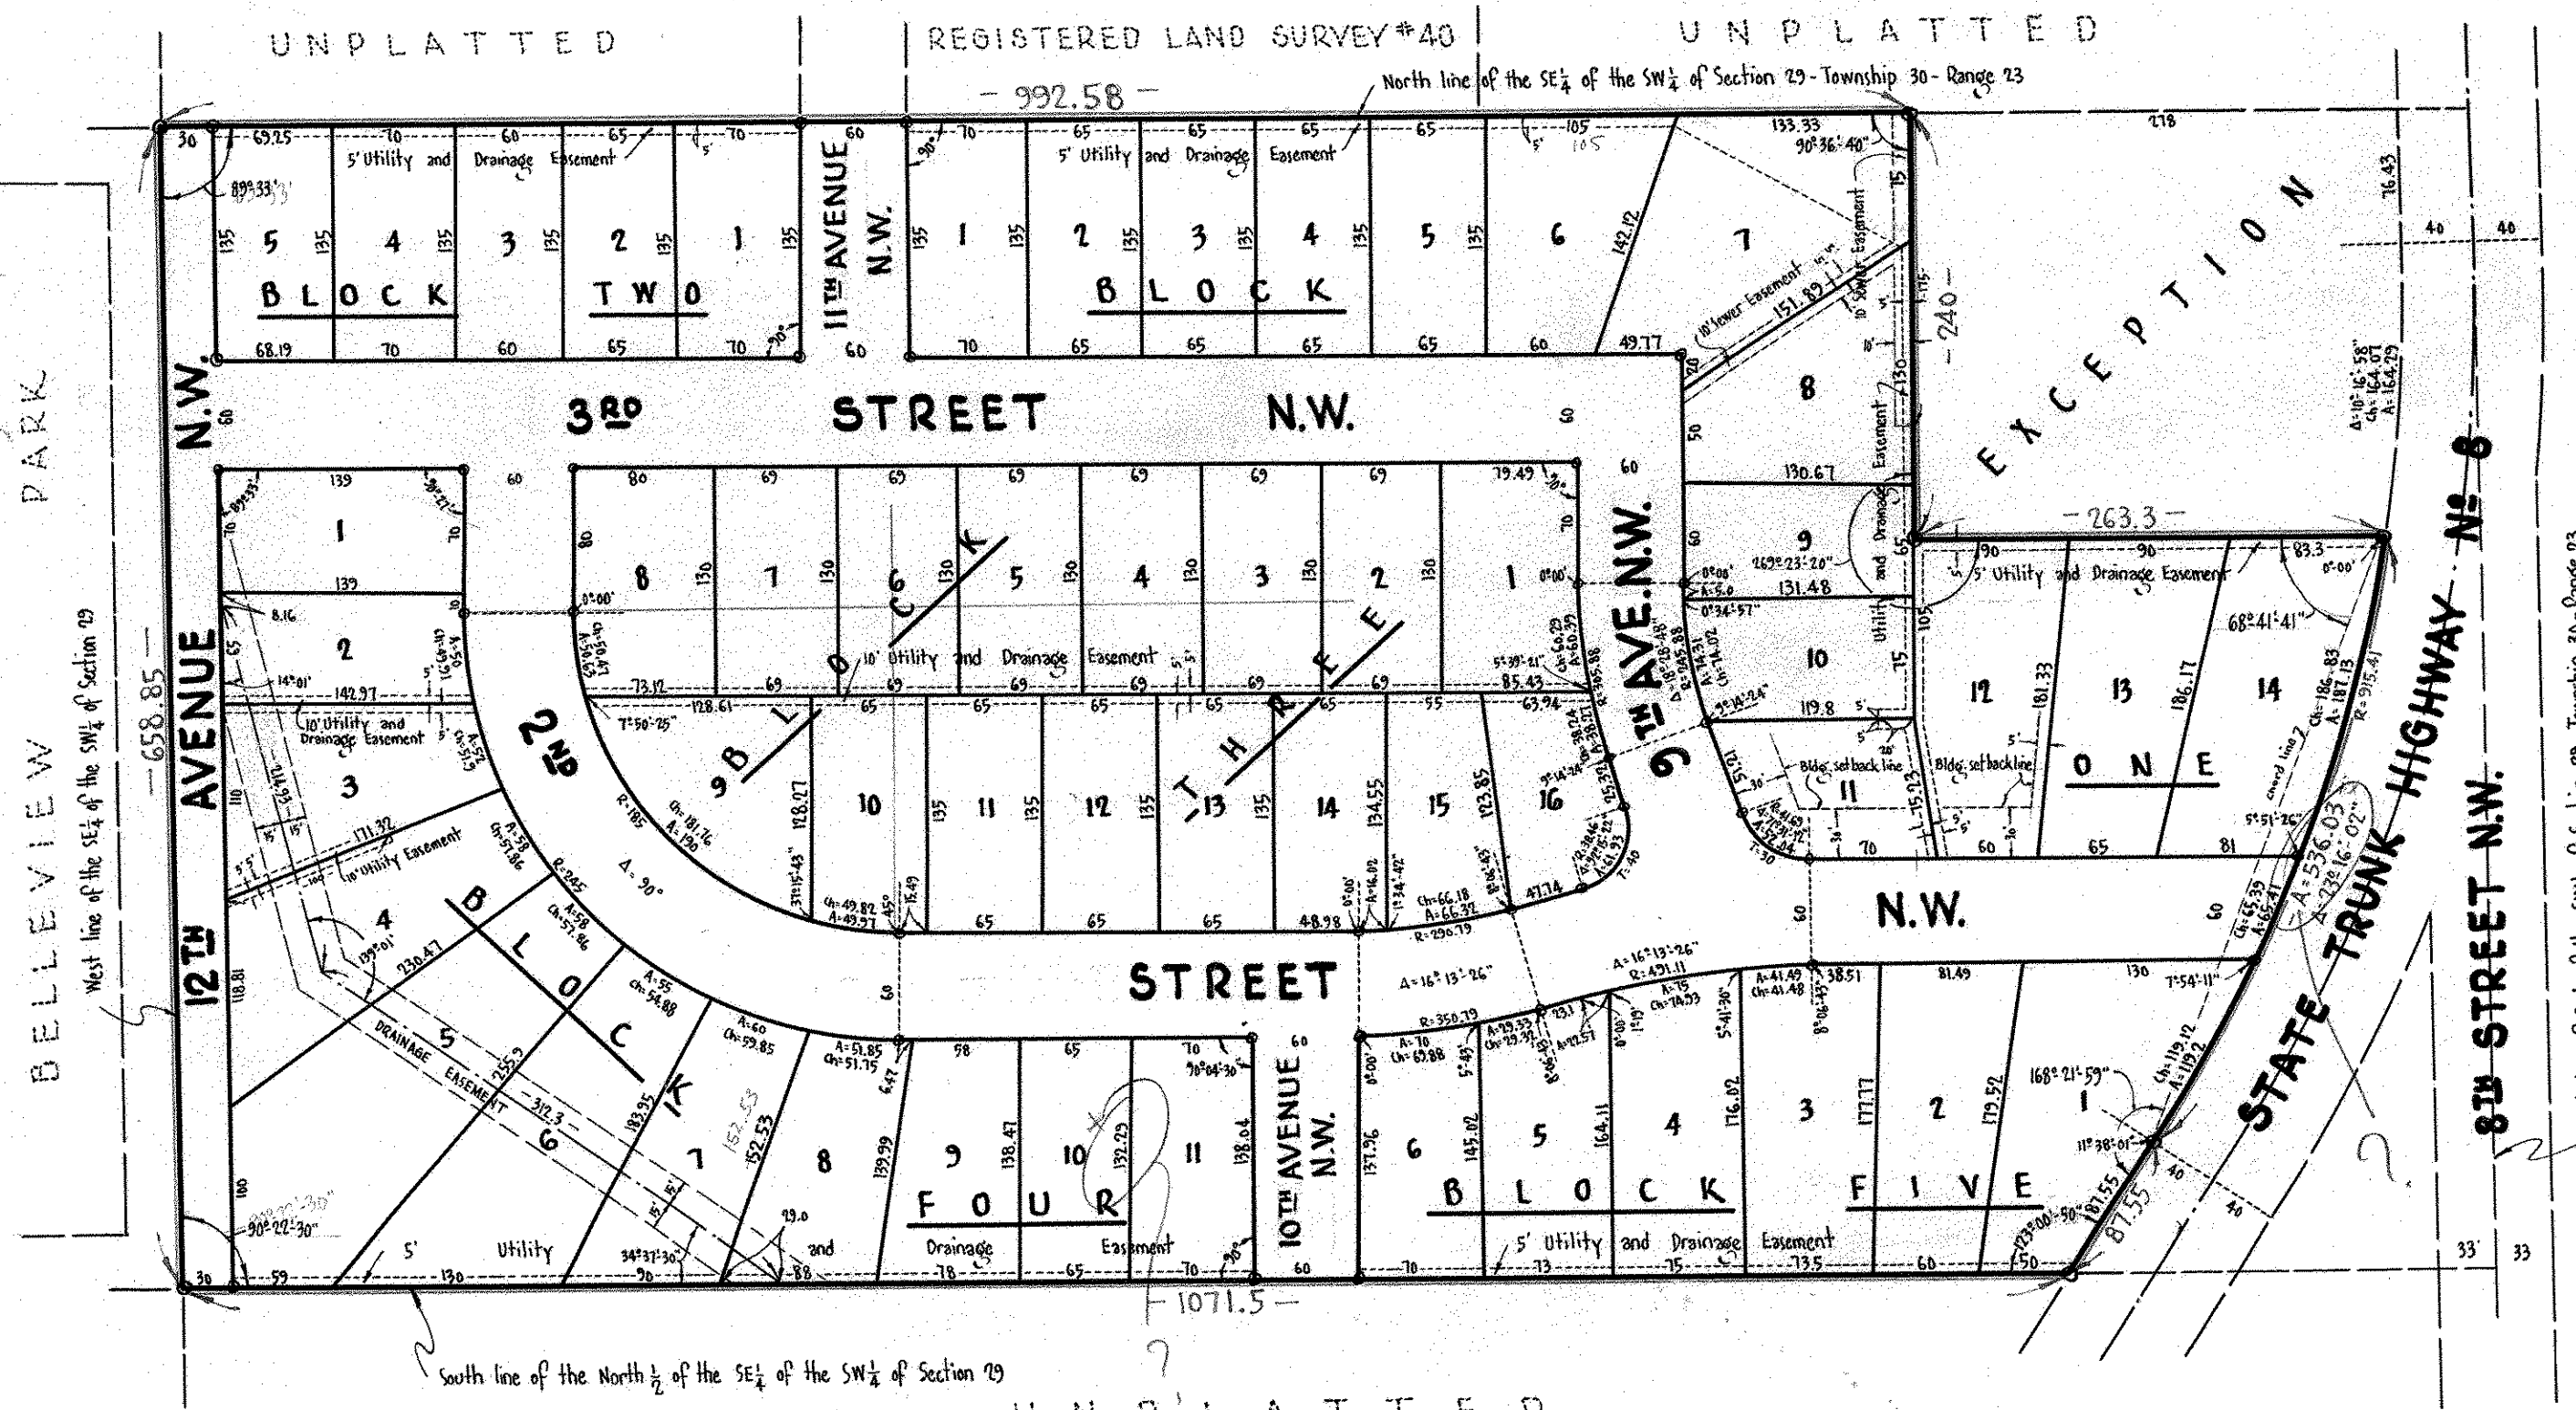

I hereby certify that I have surveyed the property described on this plat as MORK CAMPION TERRACE, and have placed Iron monuments at the corners shown, and all distances are correctly shown in feet and decimals of a foot. There is no wet ground nor any traveled road or easement on or across same except as shown.

E. A. Rathbun
Surveyor - Minnesota Registration No 3795

State of Minnesota } s.s.
County of Hennepin } On this 22 day of May A.D. 1956, before me the undersigned personally appeared E. A. Rathbun to me known to be the person described in and who executed the foregoing instrument and acknowledged that he executed the same as his free act and deed.

Leo Worskh
Notary Public, Hennepin County, Minnesota
My Commission Expires 5/5/1961

This is to certify that we, Violet L. Christianson, and Arthur O. Christianson, wife and husband and gagee, and Mork-Campion, Inc., a Minnesota Corporation, owners of the following described property, Except the north 240 feet of the east 318 feet, all that part of the north 1/2 of the Southeast 1/4 of the Southwest 1/4 of Section 29-Township 30 North Range 23 West lying westerly of State Trunk Highway Number 8; have caused the same to be surveyed and platted as MORK-CAMPION TERRACE, and do hereby donate and dedicate to the public for the public use forever, the streets and avenues as shown on the annexed plat, also subject to the utility, sewer, and drainage easements as shown. Witness our hands and seal this 5 day of June A.D. 1956.

State of Minnesota }
County of Hennepin } On this 5th day of JUNE A.D. 1956, before me, a Notary Public, within and for said County and State personally appeared Violet L. Christianson and, Arthur O. Christianson, wife and husband, to me personally known to be the persons described in and who executed the foregoing instrument and acknowledged that they executed the same as their free will and deed.

State of Minnesota } s.s.
County of Hennepin } On this 5th day of JUNE A.D. 1956, before me appeared Harlan K. Mork and Claude E. Campion, who each being duly sworn did say that they are respectively the President and Secretary of Mork-Campion, Inc., a Minnesota corporation, the corporation named is the foregoing instrument and the seal affixed to same instrument is the corporate seal of said corporation, and that said instrument was signed and sealed in behalf of said corporation by authority of its Board of Directors, and said President and said Secretary acknowledged said instrument to be the free act and deed of said corporation.

Accepted and approved this _____ day of _____ A.D. 1956
Herbert J. West
Frank D. Campion
Frank D. Magitelli
Commissioner of Public Works

Martin E. Campion
Notary Public, Hennepin County, Minnesota
My Commission Expires _____
MARTIN E. CAMPION
Notary Public, Hennepin County, Minn.
My Commission Expires Oct. 2, 1952
Plat Commission Accepted by the Council this 14 day of February A.D. 1956.
Approved this 14 day of February A.D. 1956.
Luella DeChofski
Village Clerk

Martin E. Campion
Notary Public, Hennepin County, Minn.
My Commission Expires _____
MARTIN E. CAMPION
Notary Public, Hennepin County, Minn.
My Commission Expires Oct. 2, 1952.

In Presence of:-
Martin E. Campion }
Will P. Bailey } As to Violet L. Christianson and as to Arthur O. Christianson
Martin E. Campion }
Will P. Bailey } As to Harlan K. Mork and Claude E. Campion

Signed:-
Violet L. Christianson (VIOLET L. CHRISTIANSON)
Arthur O. Christianson (ARTHUR O. CHRISTIANSON)
MORK-CAMPION, INC.
Harlan K. Mork (PRESIDENT)
Claude E. Campion (CLAUDE E. CAMPION)

Recorded June 21, 1956