


HEDLUND'S ADDITION

ROSEVILLE, MINNESOTA

SCALE - 1 INCH = 50 FEET
o INDICATES IRON MONUMENT.

R. C. WOLFGRAM
SURVEYOR

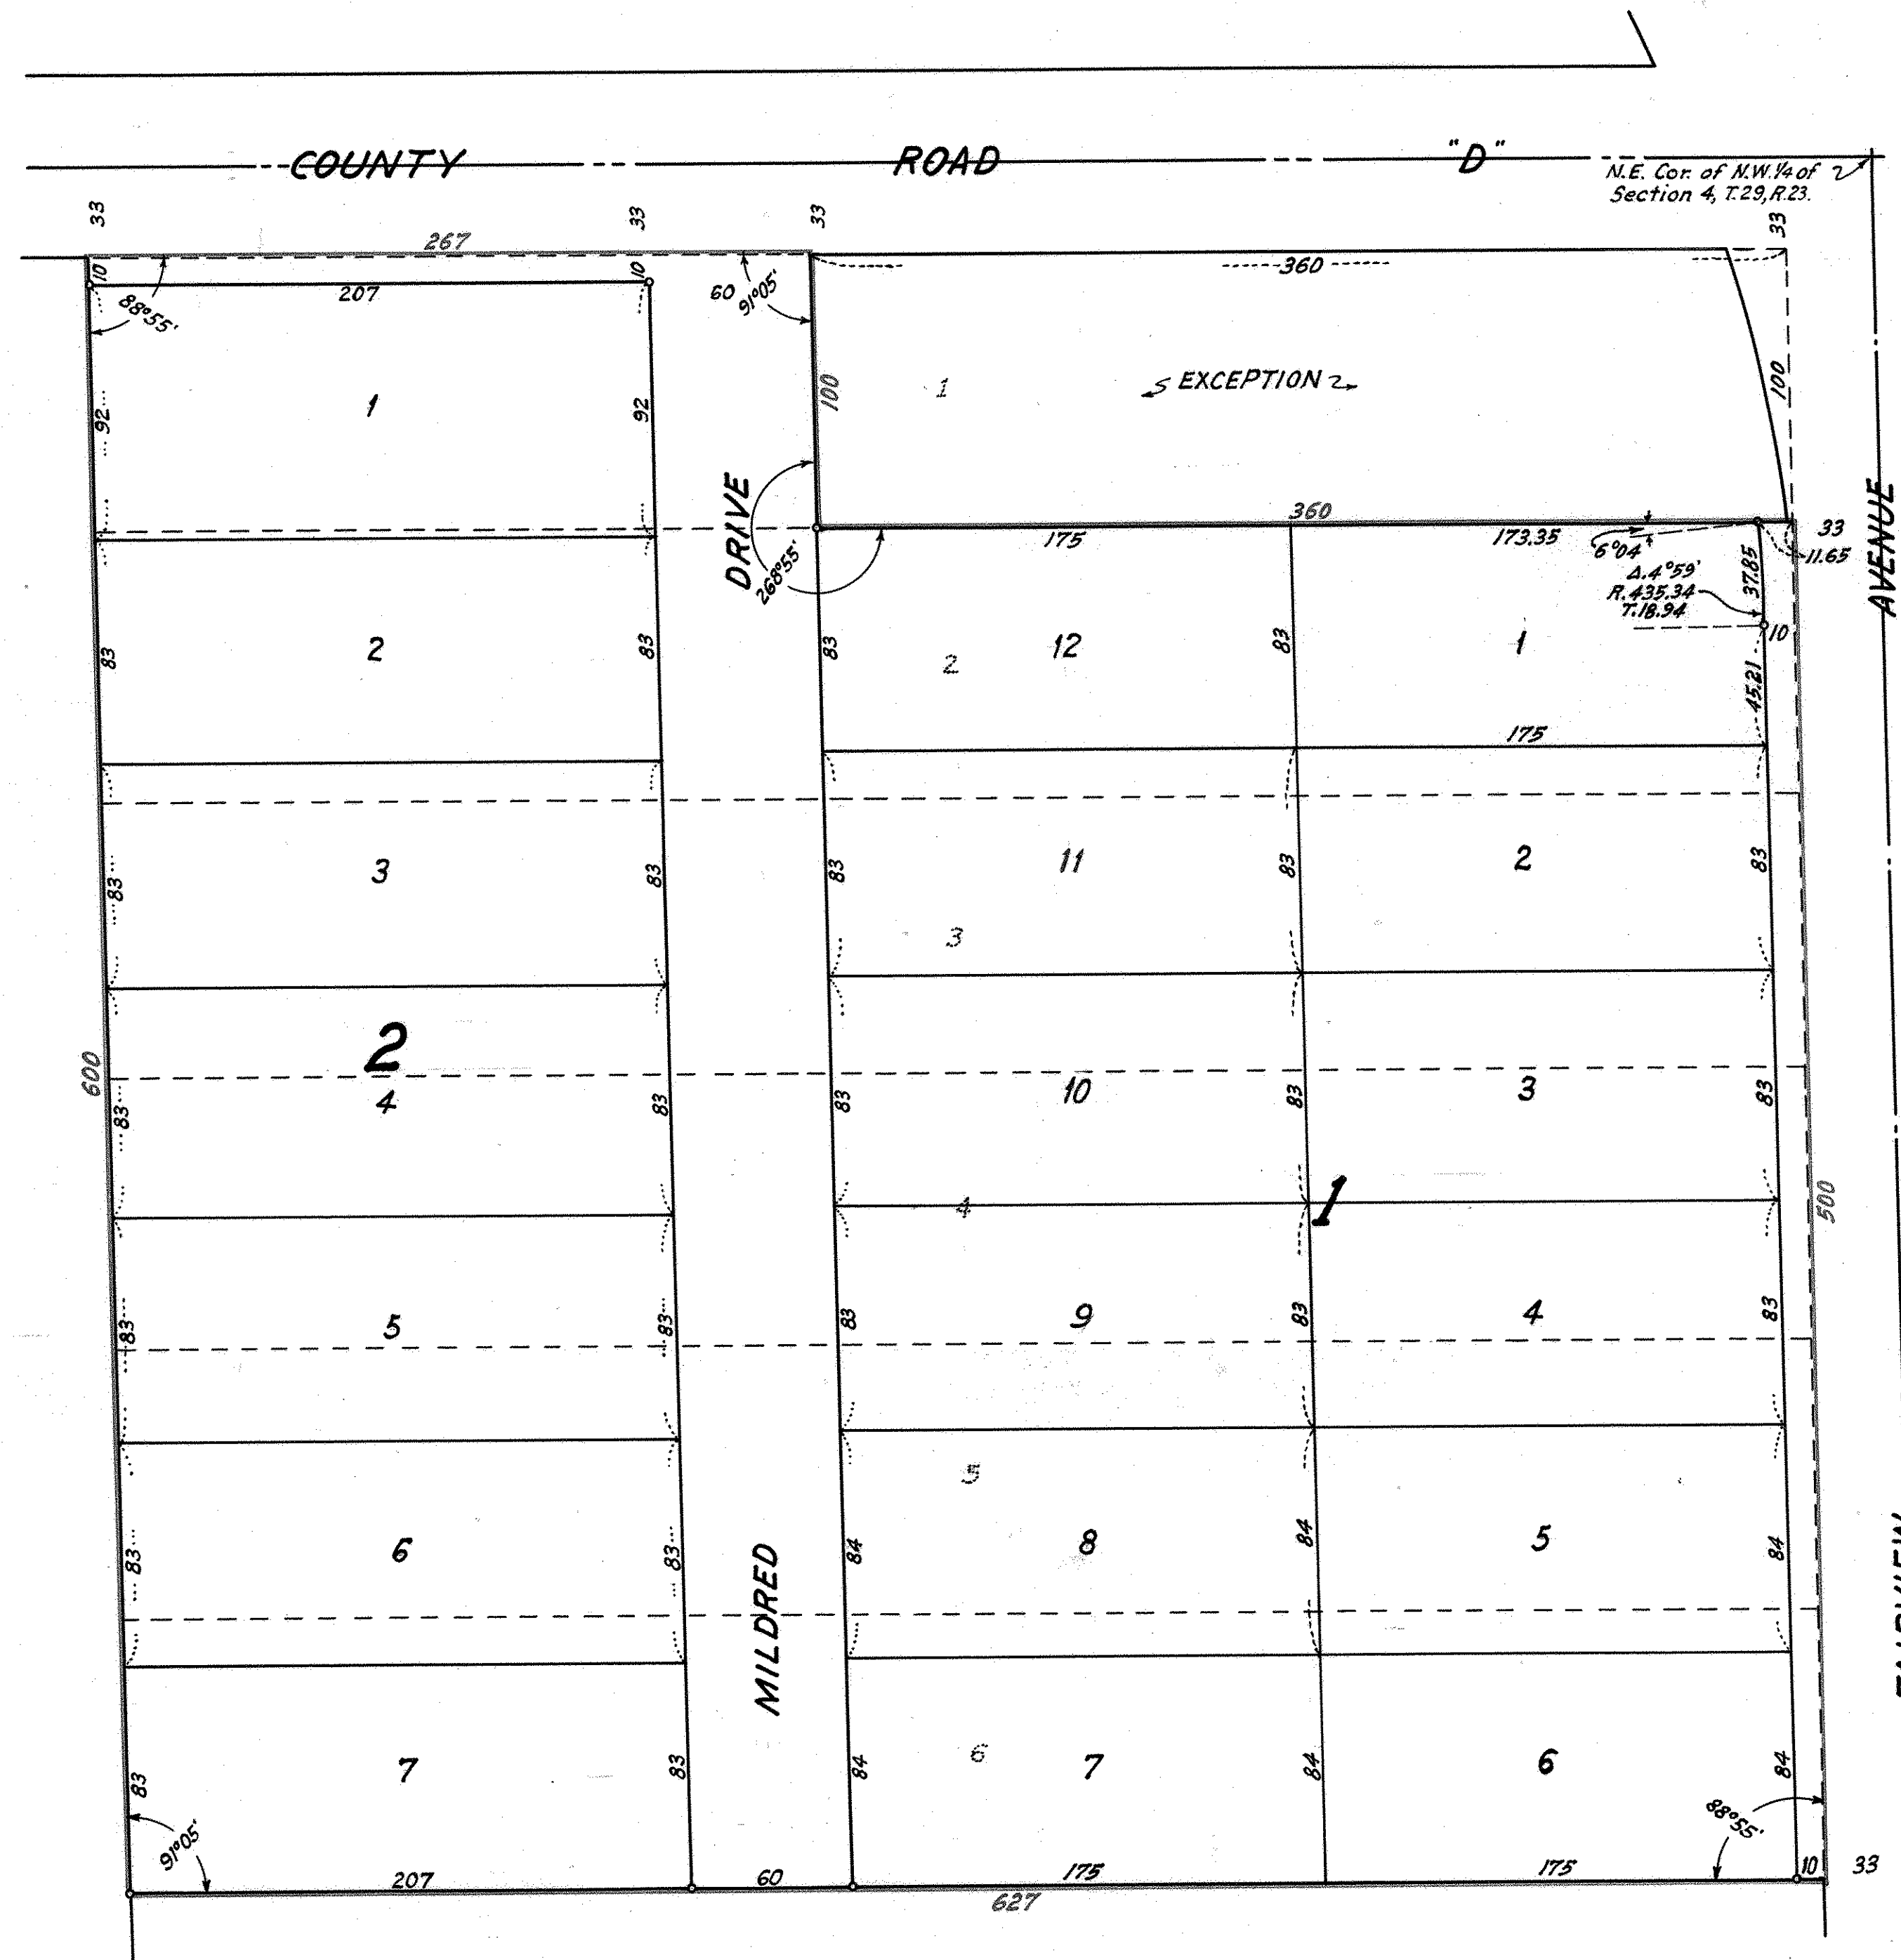

This is to certify that we, Swan Hedlund and Emma E. Hedlund, husband and wife, owners of all of Lot one (1), except the East three hundred sixty (360) feet thereof, and all of Lots two (2), three (3), four (4) five (5) and six (6) in Lake Johanna Homes, according to the plat thereof filed of record in the office of the Registrar of Titles within and for Ramsey County, Minnesota, have caused the same to be surveyed and plotted and hereafter known as Hedlund's Addition as shown by this plat, and hereby dedicate to the public and for the public use forever all roads, avenues and drives as shown.

Witness our hands and seal this 16th day of July A.D. 1956.

In presence of
 Norman Bean Swan Hedlund
 Emma E. Hedlund

State of Illinois }
 County of Montgomery } S.S.
 On this 16 day of July A.D. 1956 before me the undersigned personally appeared Swan Hedlund and Emma E. Hedlund, husband and wife, to me known to be the persons described in and who executed the foregoing instrument and acknowledged that they executed the same as their free act and deed.

Attest
 Notary Public, Montgomery County, Illinois
 My Commission expires 11-14-1960

Accepted by the Council MARCH 6 A.D. 1956

Approved MAY 8 A.D. 1956
 B. Hammon
 Village Clerk

Accepted and approved this 19th day of Sept A.D. 1956

Herbert Ill West
 Plat Commission
 Frank D. Masgittelli Commissioner of Public Works

I hereby certify to having surveyed the property described on this plat as Hedlund's Addition and have placed iron monuments at the corners shown and the same is correct. There is no low wet ground nor any traveled road or easement on or across same except as shown.

R. C. Wolfram
 Registered Surveyor
 Minnesota Certificate No. 1340

State of Minnesota }
 County of Ramsey } S.S. On this _____ day of _____ A.D. 1956 before me the undersigned personally appeared R.C. Wolfram, to me known to be the person described in and who executed the foregoing instrument and acknowledged that he executed the same as his free act and deed.

Notary Public, Ramsey County, Minnesota
 My Commission expires _____

Recorded Oct. 5, 1956
 Tortens # 370163