

FAIRVIEW HILLS

VILLAGE OF ROSEVILLE
RAMSEY COUNTY, MINNESOTA

CHARLES O. GEORGI COMPANY
Civil Engineering & Land Surveying

SCALE 1" = 100'

I hereby certify to having surveyed the property described on this plat as FAIRVIEW HILLS and have placed iron monuments at the corners shown and the same is correct. There is no low wet ground nor any traveled road or easement on or across same except as shown.

Charles O. Georgi
Registered Land Surveyor
Minnesota Certificate No. 3960

State of Minnesota) s.s.
County of Ramsey)
On this 21 day of Oct A.D. 1956, before me, the undersigned, personally appeared CHARLES O. GEORGI to me known to be the person described in and who executed the foregoing instrument and acknowledge that he executed the same as his free act and deed.

B.H. Hammersten
Notary Public, Ramsey County, Minnesota
My Commission expires Oct 24 1958


B. H. HAMMERSTEN, Roseville, Minn.
Notary Public, Ramsey County, Minn.
My commission expires Sept. 24, 1958.

Accepted and approved by the Village Council of the Village of Roseville this 4 day of Sept A.D. 1956.

B.H. Hammersten
Village Clerk

Accepted and approved this 28th day of September A.D. 1956

Abah D. Grant
P. D. Folsom
Plat Commission
Frank D. Manjittelle
Commissioner of Public Works

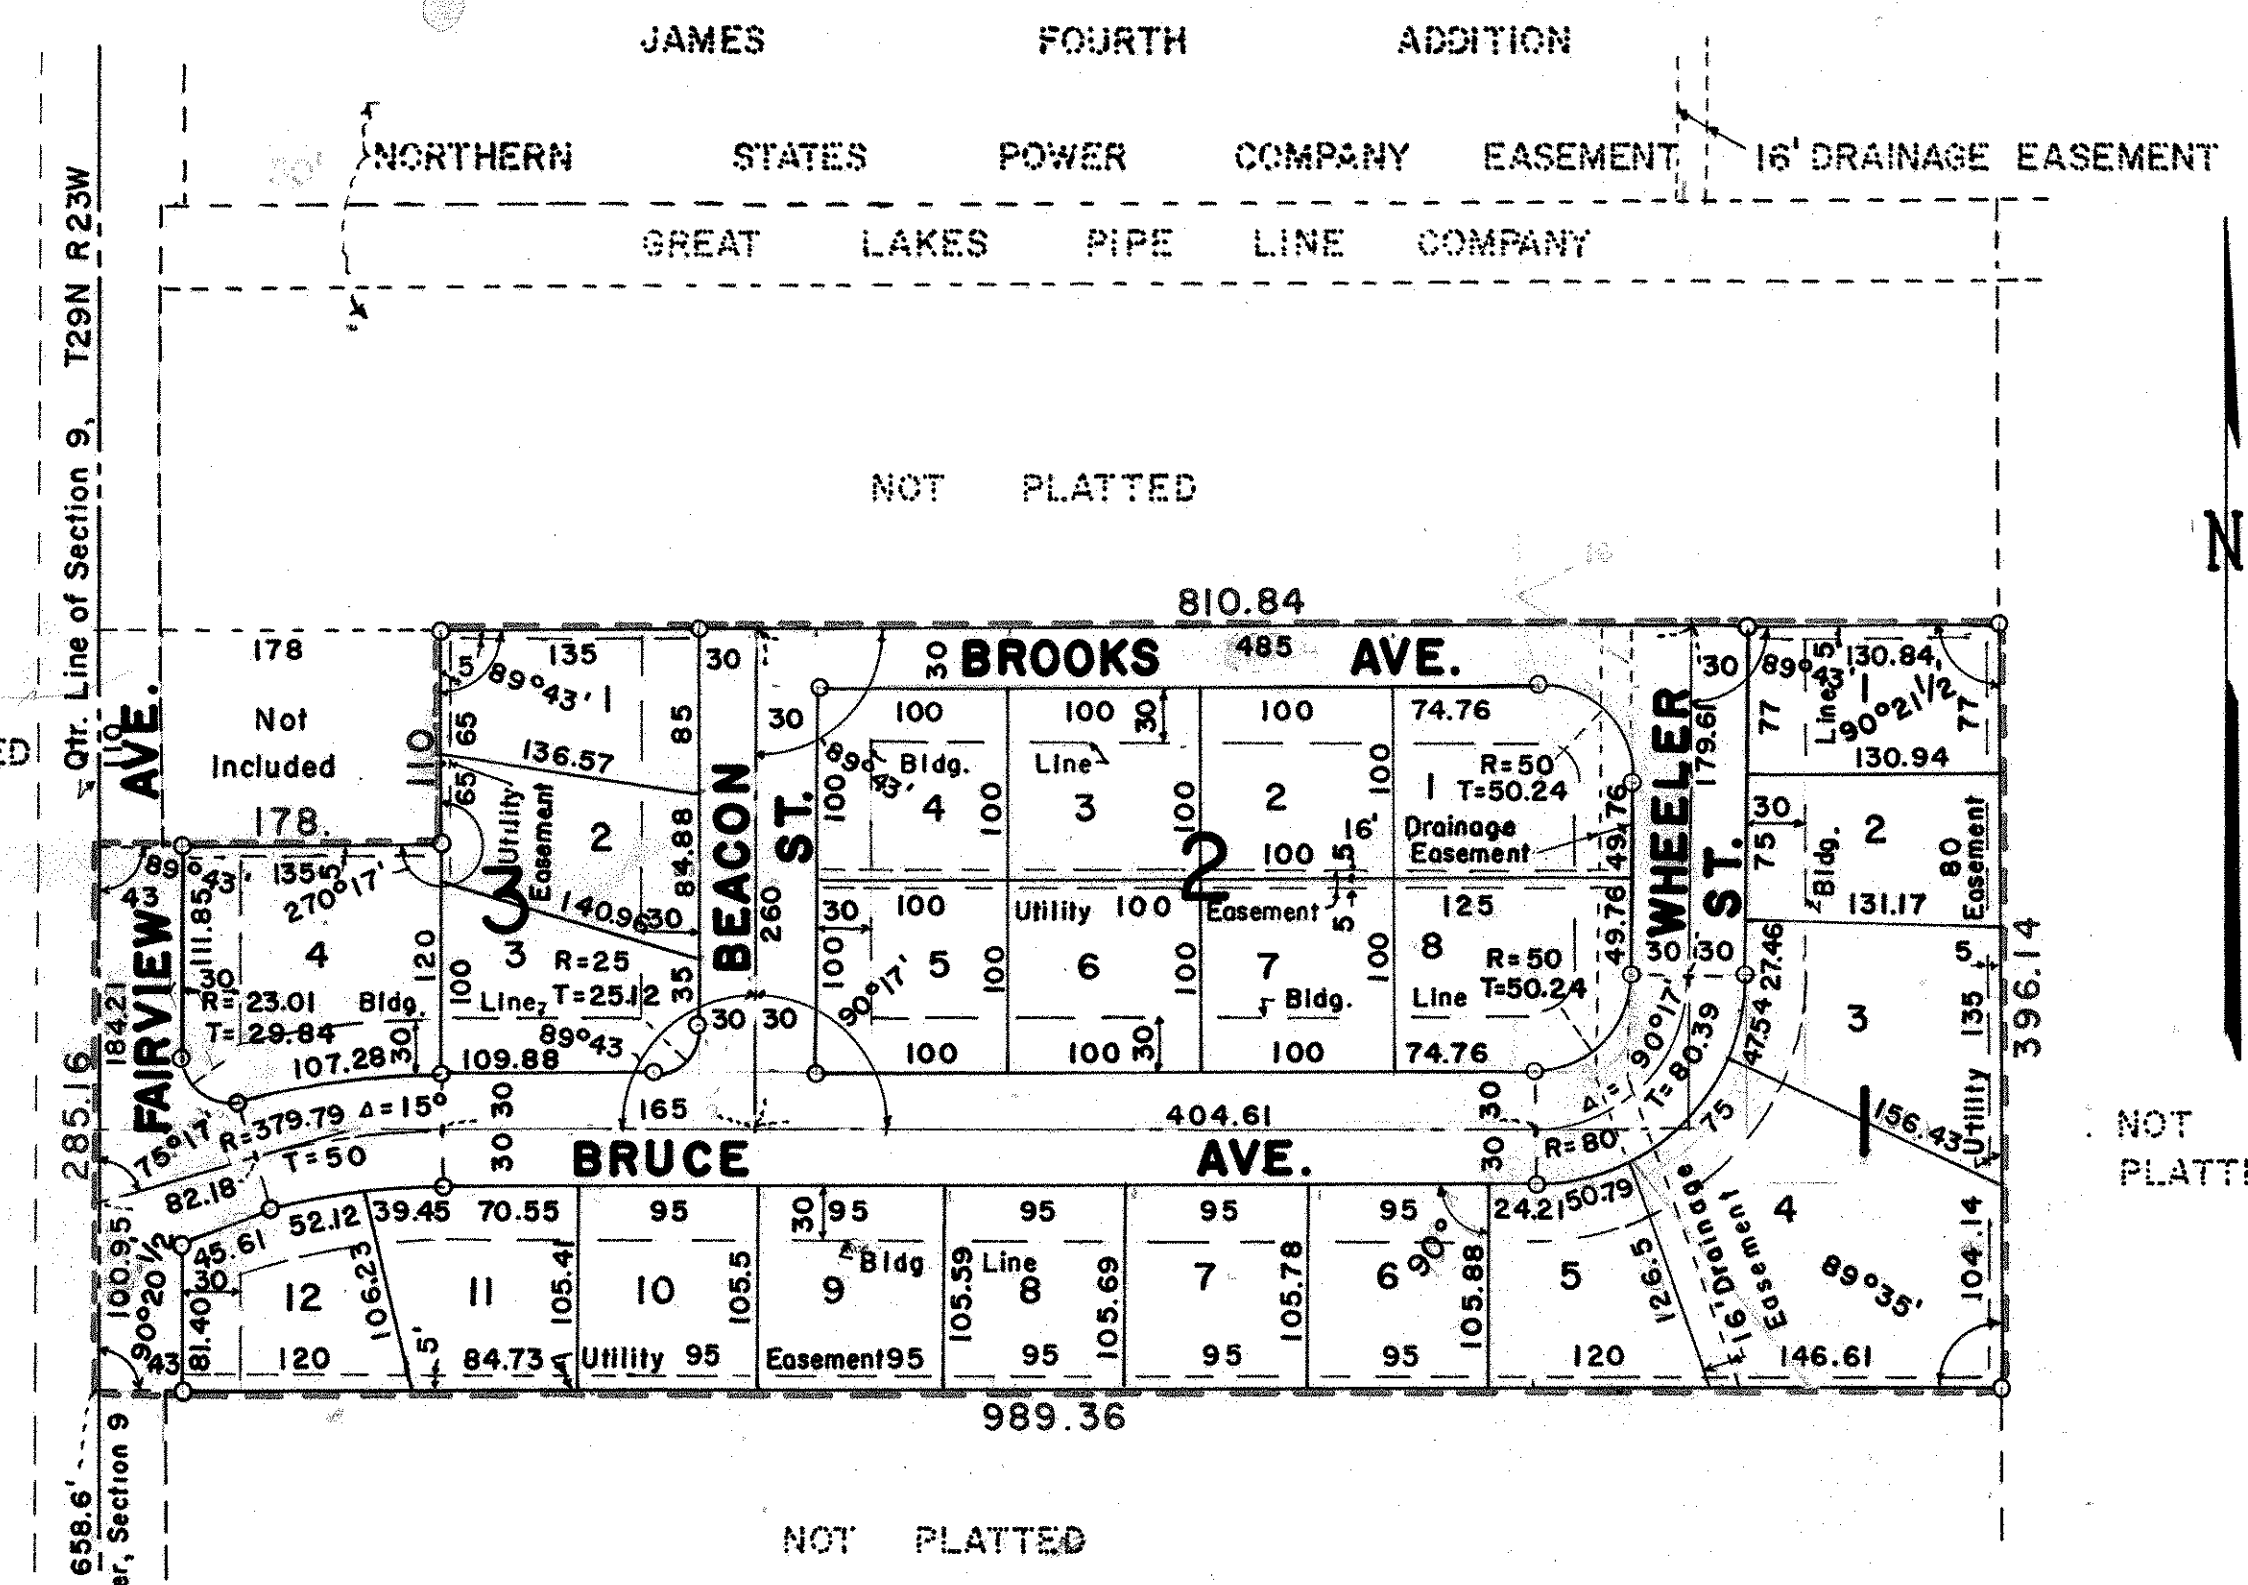

o Denotes Iron Monument.
All curve distances are arc lengths.

This is to certify that we JOHN J. BLEKKINK and FRANCES I. BLEKKINK, husband and wife, and FIRST FEDERAL SAVINGS AND LOAN ASSOCIATION, mortgagees owners of:
The South nine (S.9) acres of the West fifteen (W.15) acres of the North half (N.1/2) of the Southwest quarter (SW.1/4) of the Northeast quarter (NE.1/4) of Section nine (9), Township twenty-nine (29) North, Range twenty-three (23) West, according to the U.S. Government Survey thereof, except the West 178 feet of the North 110 feet thereof. Subject to Northern State Power Company easement. Document No. 26207 have caused the same to be surveyed and platted and hereafter known as FAIRVIEW HILLS as shown by this plat and hereby dedicate to the public and for public use forever all street, avenues, and easements as shown.

Witness our hand and seal this 21st day of September, 1956

In the presence of:
SEAL
John J. Blekkink *Charles O. Georgi*
Frances I. Blekkink *Jacob Blekkink*

First Federal Saving and Loan Association, mortgagees
SEAL
Wm. J. Larson *Asst. Vice Pres. - John J. Blekkink*
Donald J. Gold *Secretary - Frances I. Blekkink*

State of Minnesota) s.s.
County of Ramsey)
On this 21st day of September A.D. 1956 before me, the undersigned personally appeared JOHN J. BLEKKINK and FRANCES I. BLEKKINK, husband and wife, to me known to be the persons described in and who executed the foregoing instrument and acknowledge that they executed the same as their free act and deed.

D. J. Gold
Notary Public, Ramsey County, Minnesota
My Commission expires March 29, 1960

State of Minnesota) s.s.
County of Ramsey)
On this 21st day of September A.D. 1956 before me appeared *H. M. Larson* and *Thomas P. City* who each being duly sworn did say that they are respectively the *Asst. Pres.* and *Secretary* of the FIRST FEDERAL SAVINGS AND LOAN ASSOCIATION, a corporation organized under the laws of the United States of America, the corporation in the foregoing instrument and the seal affixed to the same instrument is the corporate seal of said corporation, and that said instrument was signed and sealed in behalf of said corporation by authority of its Board of Directors, and said *H. M. Larson* and said *Thomas P. City* acknowledge said instrument to be the free act and deed of said corporation.

D. J. Gold
Notary Public, Ramsey County, Minnesota
My Commission expires March 29, 1960

Recorded Oct 5, 1956
Torrens # 370339