


LITTLE'S 2ND ADDITION

NEW CANADA TOWNSHIP RAMSEY COUNTY MINNESOTA

° INDICATES IRON MONUMENT

MILNER W. CARLEY & ASSOCIATES
ST. PAUL, MINN.

SCALE: 1" = 100'

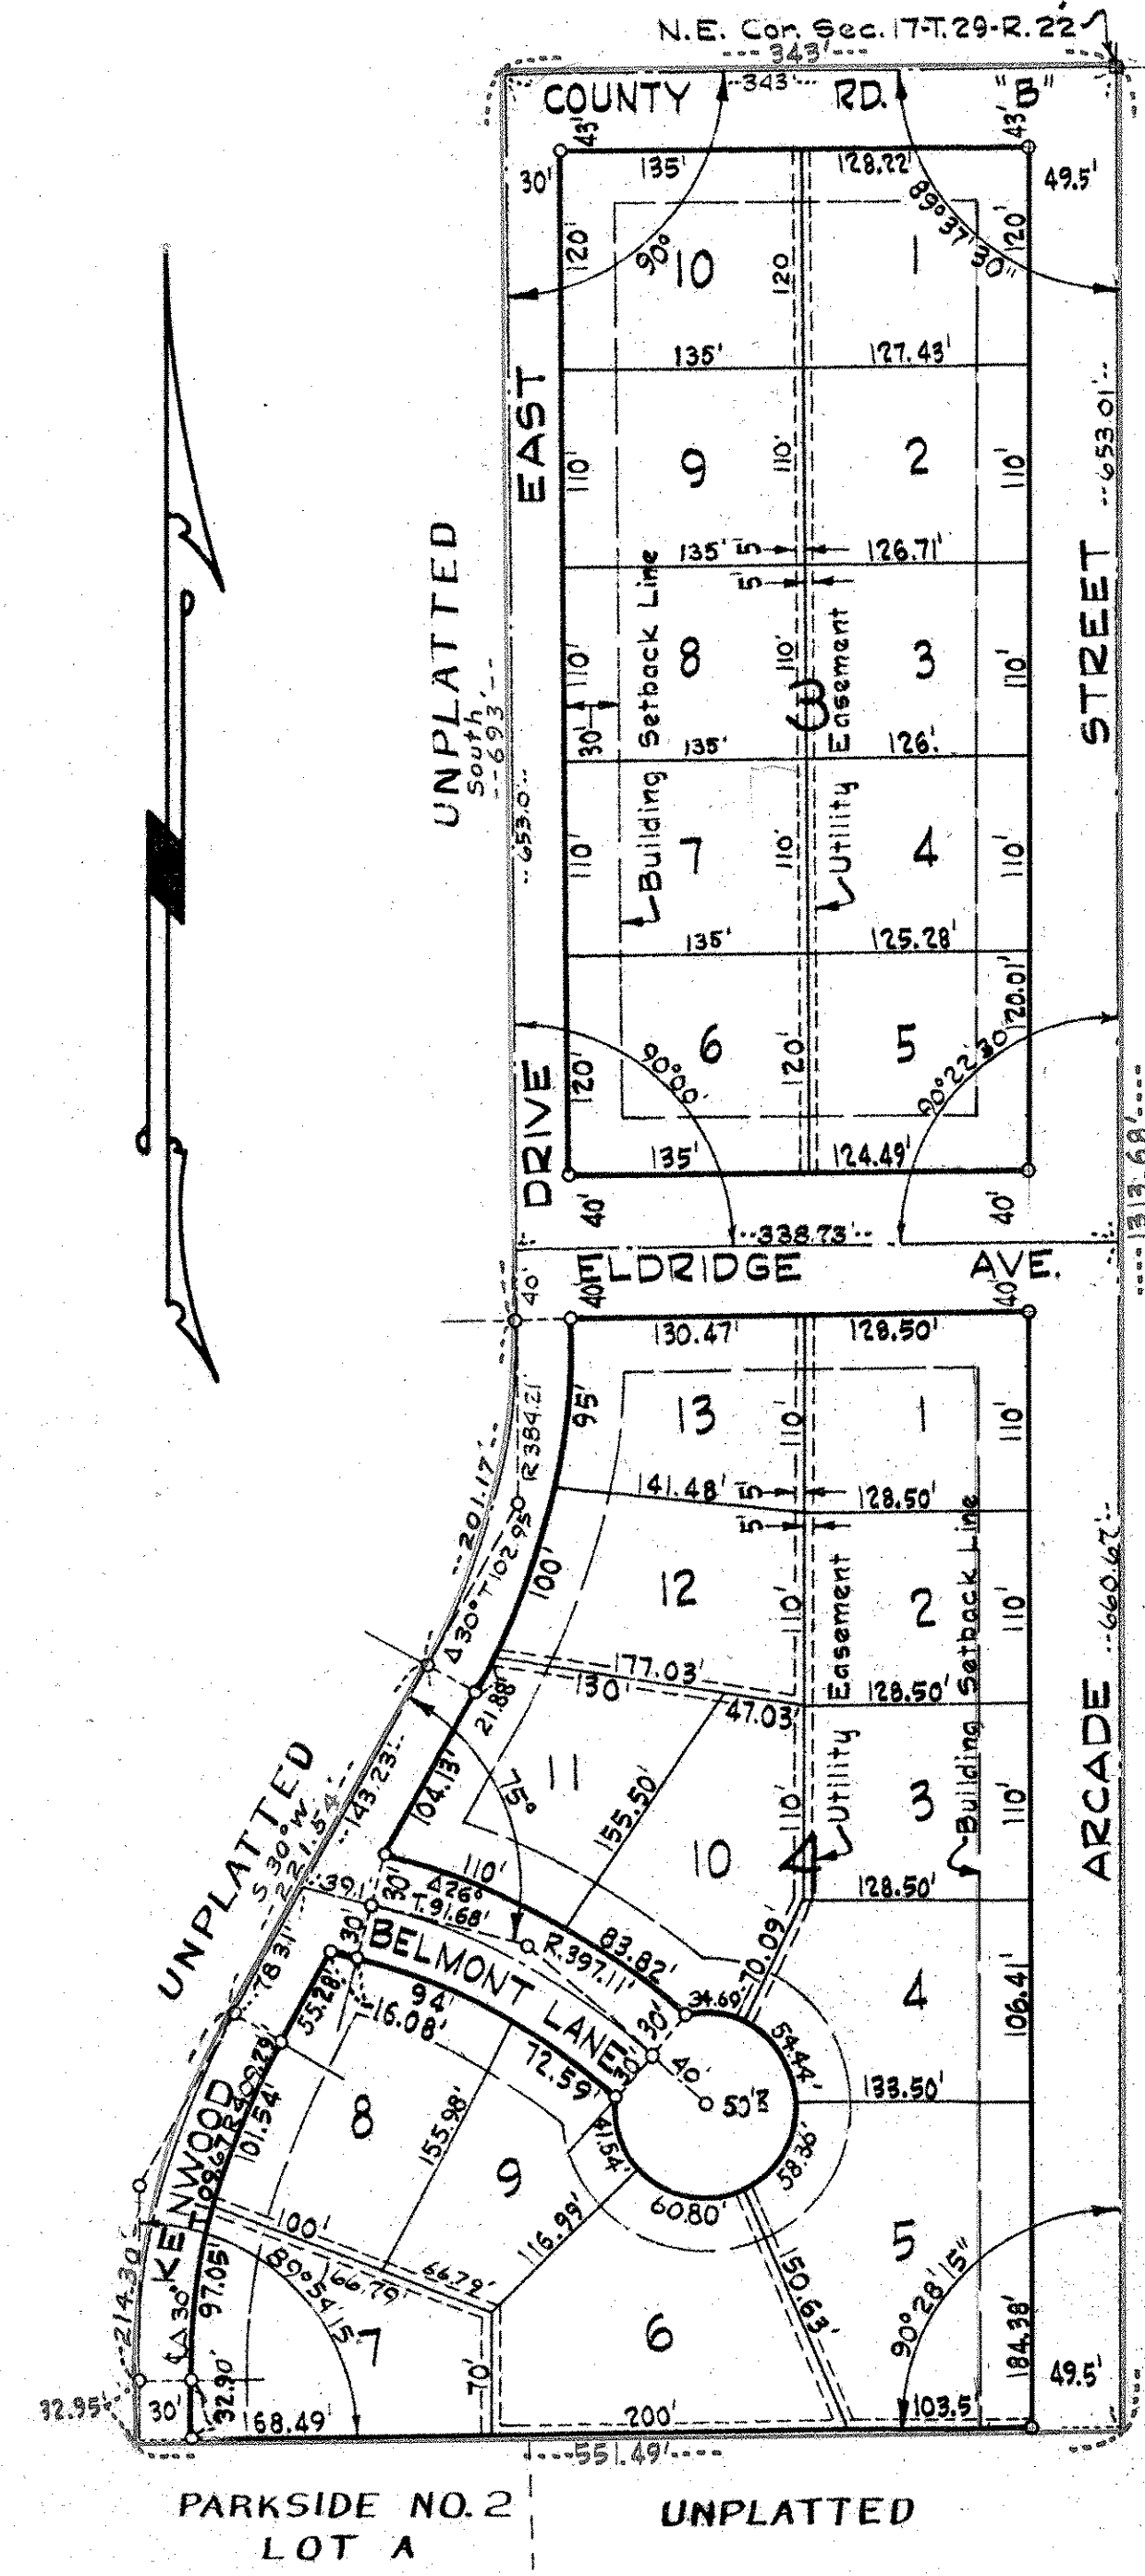

This is to certify that John Percy Little, unmarried, and William Cecil Little, unmarried, owners of: All that part of the North half (N $\frac{1}{2}$) of the Northeast quarter (NE $\frac{1}{4}$) of Section seventeen (17), Town twenty-nine (29) north, Range twenty-two (22) west lying Easterly of the following described line: Beginning at a point on the North line of said Section 17 343 feet West of the Northeast corner thereof; thence South at right angles with said North line 693 feet; thence following a curve right whose central angle is 30° and whose radius is 384.21 feet a distance of 201.17 feet; thence South 30° West 221.59 feet; thence following a curve left whose central angle is 30° and whose radius is 409.10 feet a distance of 214.20 feet; thence South 33 feet to the South line of said N $\frac{1}{2}$ and terminating, subject to County Road "B", Arcade Street and Echo Street have caused the same to be surveyed and platted and hereafter known as LITTLE'S 2ND ADDITION and hereby dedicate to the public and for the public use forever all streets, avenues, drives, roads, lanes and easements as shown.

Witness our hands and seal this 19th day of Oct A. D. 1956

In presence of
Donald J. Carley
Robert V. Richardson

John Percy Little
William Cecil Little

STATE OF MINNESOTA)
 COUNTY OF RAMSEY) SS

On this 19th day of October A.D. 1956 before me the undersigned personally appeared John Percy Little, unmarried, and William Cecil Little, unmarried, to me known to be the persons described in and who executed the foregoing instrument and acknowledged that they executed the same as their free act and deed.

Daune Cronquist
 Notary Public, Ramsey County, Minnesota
 My commission expires Apr. 27 1963

I hereby certify to having surveyed the property described on this plat as LITTLE'S 2ND ADDITION and have placed iron monuments at the corners shown and the same is correct. There is no low wet ground nor any travelled road or easement on or across same except as shown.

Donald J. Carley
 Registered Surveyor
 Minnesota Certificate No. 3527

STATE OF MINNESOTA)
 COUNTY OF RAMSEY) SS

On this 4th day of October A. D. 1956 before me the undersigned personally appeared Donald G. Carley to me known to be the person described in and who executed the foregoing instrument and acknowledged that he executed the same as his free act and deed.

Daune Cronquist
 Notary Public, Ramsey County, Minnesota
 My commission expires Apr. 27 1963

Accepted and approved this 26th day of October A. D. 1956

Herbert S. West
Alfred R. Crumpton Plat Commission
C. V. Jolly
Frank J. Magistella Commissioner of Public Works

Accepted and approved by the New Canada Township Board this 4th day of October A. D. 1956

Accepted and approved by the Board of County Commissioners this 29th day of October A. D. 1956

Joseph R. Schmed Clerk
Alfred R. Crumpton
 County Auditor