


# HILLS OF OAKS

MOUNDSVIEW TOWNSHIP ~ RAMSEY COUNTY ~ MINNESOTA

o INDICATES IRON MONUMENT

SCALE: 1"=100'

MILNER W. CARLEY & ASSOCIATES  
ST. PAUL, MINN.

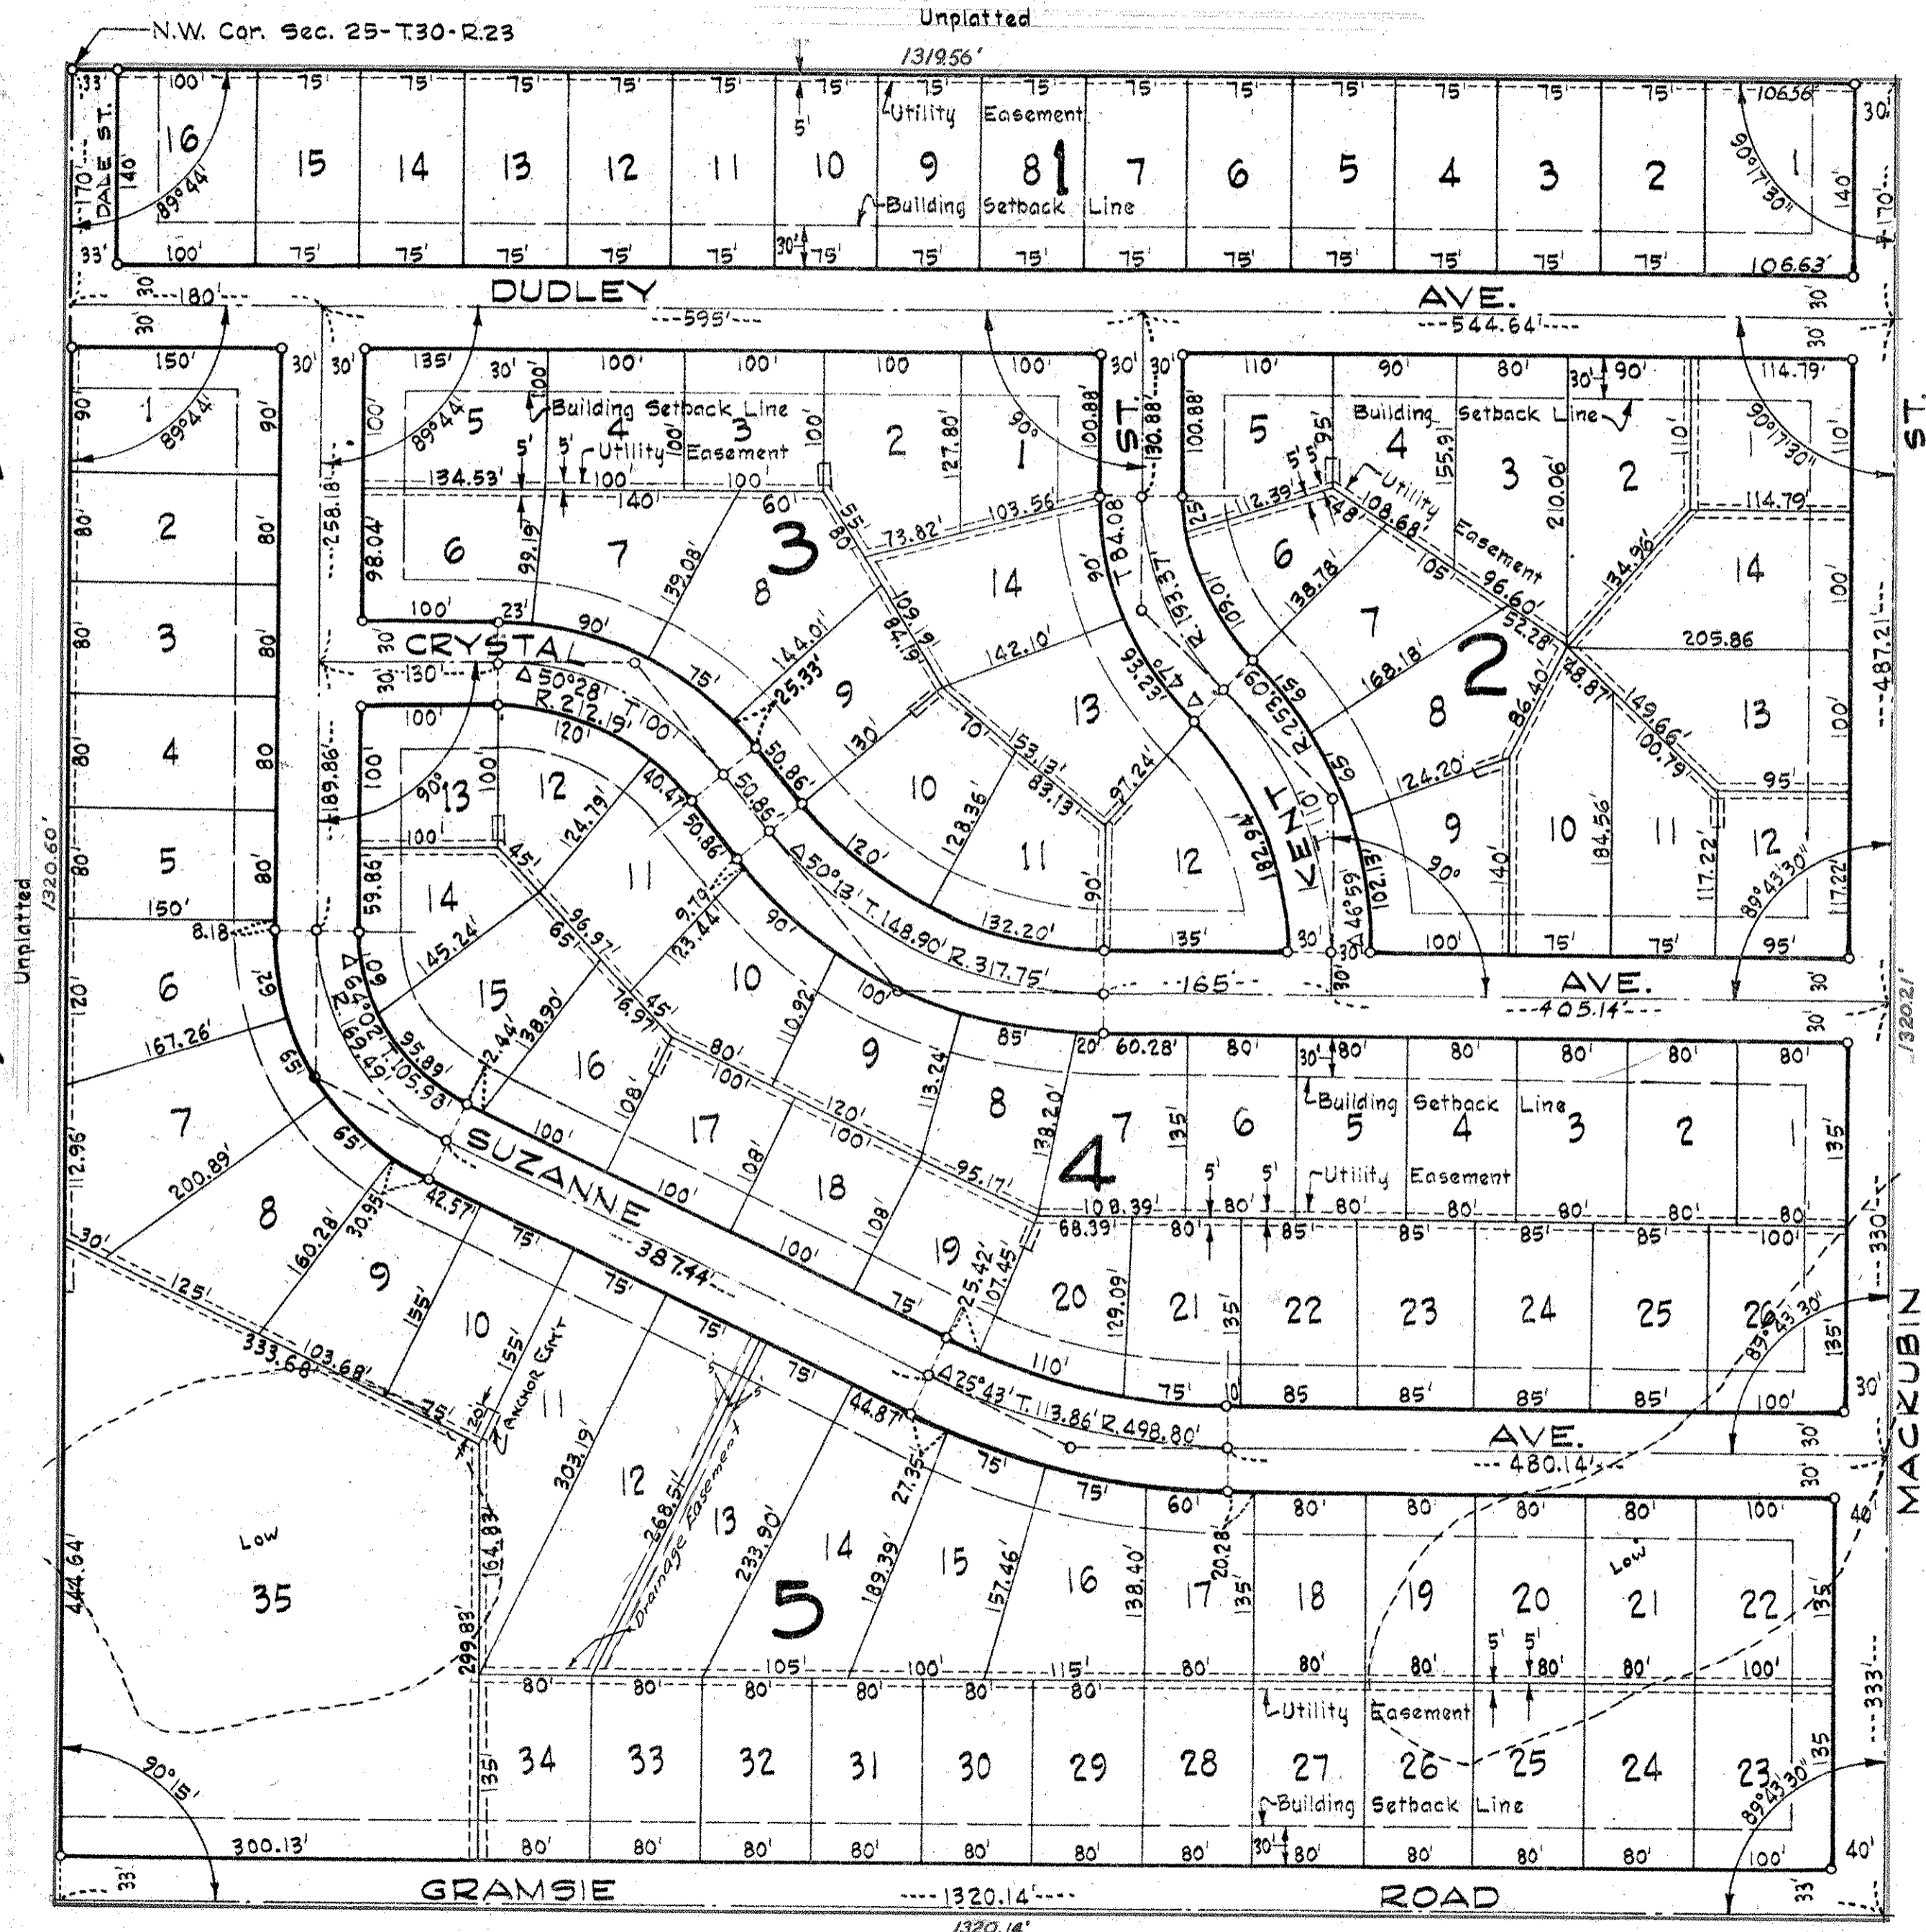

This is to certify that we, Michael J. Hoye Jr. and Marvel V. Hoye, husband and wife, owners of: The Northwest quarter (NW $\frac{1}{4}$ ) of the Northwest quarter (NW $\frac{1}{4}$ ) of Section twenty five (25), Town thirty (30) north, Range twenty three (23) west, subject to Gramsie Road have caused the same to be surveyed and platted and hereafter known as "HILLS OF OAKS" and do hereby dedicate to the public and for the public use forever all streets, avenues, roads and easements as shown.

Witness our hands and seal this 5<sup>th</sup> day of October A. D. 1956

In presence of

*Marshall Sigford*  
*Elan J. Piche*

*Michael J. Hoye Jr.*  
*Marvel V. Hoye*

STATE OF MINNESOTA }  
COUNTY OF RAMSEY } SS

On this 5<sup>th</sup> day of October A. D. 1956 before me the undersigned personally appeared Michael J. Hoye Jr. and Marvel V. Hoye, husband and wife, to me known to be the persons described in and who executed the foregoing instrument and acknowledged that they executed the same as their free act and deed.

*Marshall Sigford*  
Notary Public, Ramsey County, Minnesota  
My Commission expires

I hereby certify to having surveyed the property described on this plat as "HILLS OF OAKS" and have placed iron monuments at the corners shown and the same is correct. There is no low wet ground nor any traveled road or easement on or across same except as shown.

*Donald C. Carley*  
Registered Surveyor  
Minnesota Certificate No. 3527

STATE OF MINNESOTA }  
COUNTY OF RAMSEY } SS

On this 10<sup>th</sup> day of Aug. A. D. 1956 before me the undersigned personally appeared Donald C. Carley to me known to be the person described in and who executed the foregoing instrument and acknowledged that he executed the same as his free act and deed.

*Daune Conquist*  
Notary Public, Ramsey County, Minnesota  
My Commission expires Apr. 27, 1963

Accepted and approved this 25<sup>th</sup> day of October A. D. 1956

*Herbert West*  
*Alfred A. Crumpton*  
*C. D. Jacobs*  
*Frank Magistelli*  
Flat Commission  
COMMISSIONER OF PUBLIC WORKS

Accepted and approved by the Mounds View Township Board this day of A. D. 1956

*John R. Kuntz*  
Clerk

Accepted and approved by the Board of County Commissioners this 29<sup>th</sup> day of October A. D. 1956.

*Leona Sumner*  
County Auditor, Ramsey County, Minnesota