


TURTLE LAKE PARK

MOUNDSVIEW TOWNSHIP RAMSEY COUNTY MINNESOTA

• INDICATES IRON MONUMENT

SCALE: 1"=50'

MILNER W. CARLEY & ASSOCIATES
ST. PAUL, MINN.

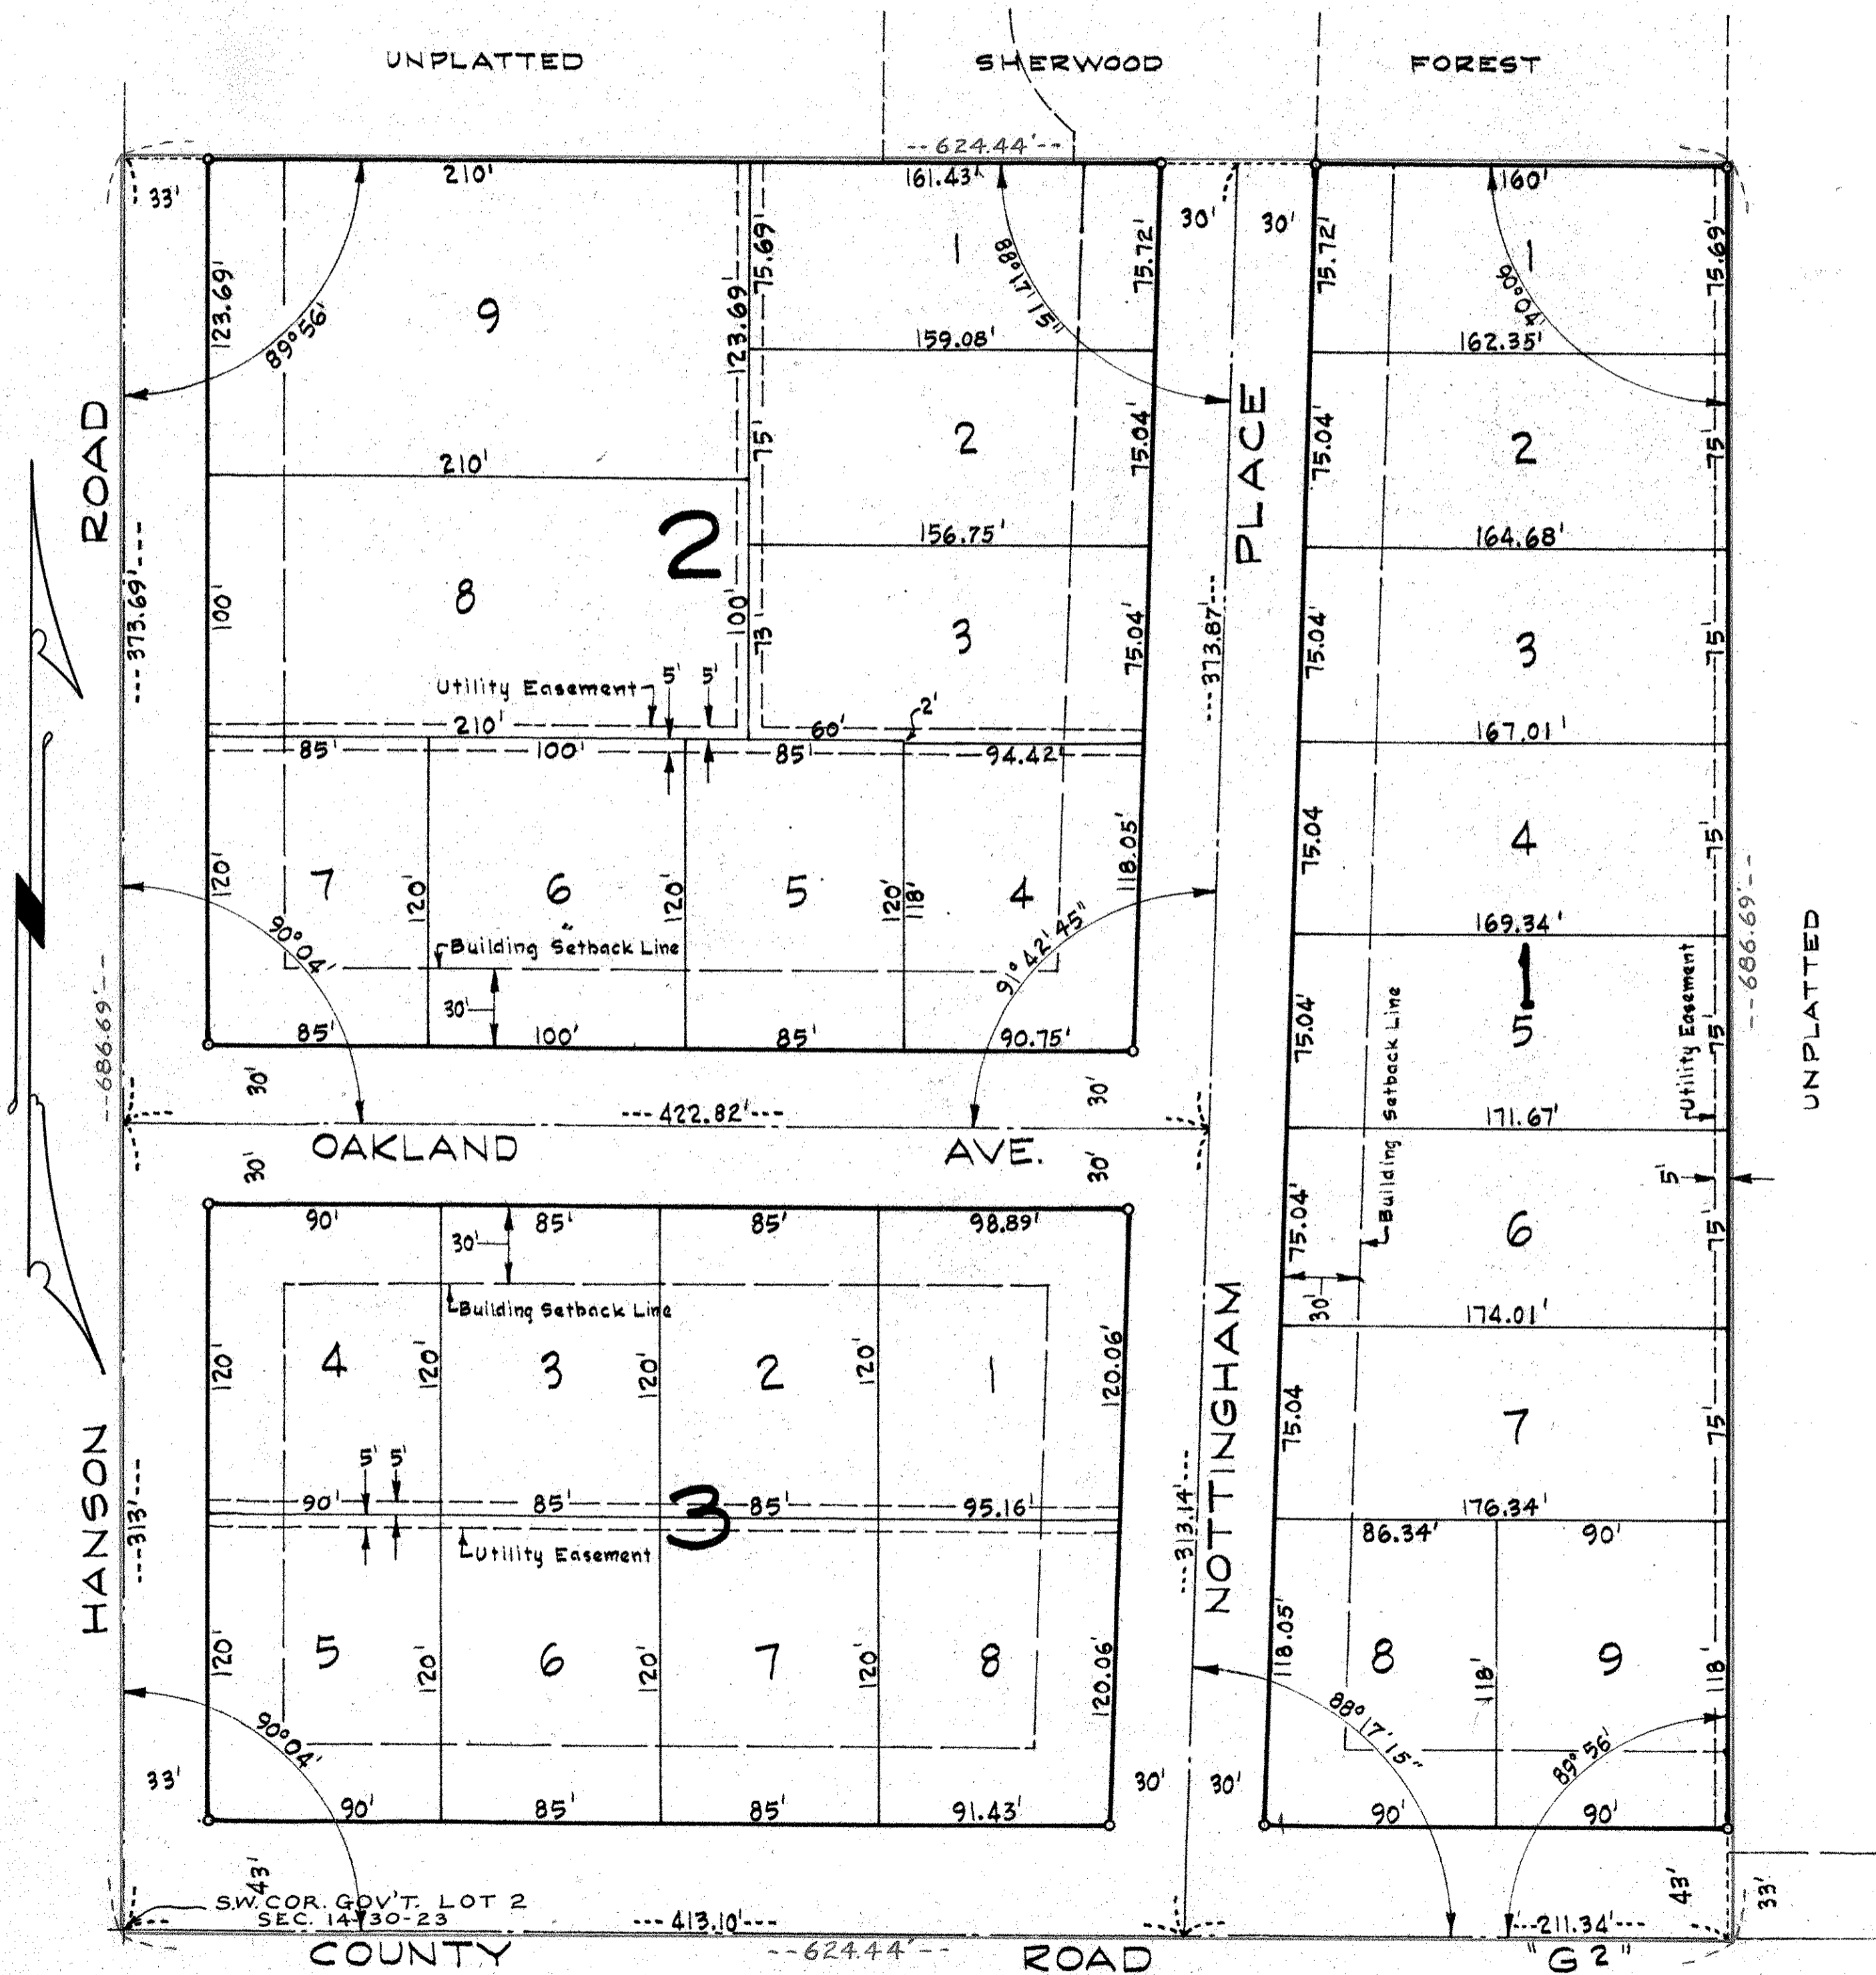

STATE OF MINNESOTA }
 COUNTY OF RAMSEY }
 On this 25th day of October A.D. 1956, before me appeared Theodore Sanborn and Mansell G. Piper, who each being duly sworn did say that they are respectively the President and Secretary of North Central Life Insurance Company, a Minnesota Corporation the corporation named in the foregoing instrument and seal affixed to said instrument is the corporate seal of said corporation and that said instrument was signed and sealed in behalf of said corporation by authority of its Board of Directors, and said President and said Secretary acknowledged said instrument to be the free act and deed of said corporation.

Donald P. Carley
 Notary Public, Ramsey County, Minn.
 My commission expires April 14, 1957

This is to certify that we, Arthur O. Sampson and Pearl A. Sampson, husband and wife and North Central Life Insurance Company mortgagee

of: The South 886.69 feet of the West 624.44 feet of Government Lot Two (2) Section fourteen (14), Town thirty (30) north, Range twenty-three (23) west, subject to County Road G 2 and Hanson Road, have caused the same to be surveyed and platted and hereafter known as "TURTLE LAKE PARK" and do hereby dedicate to the public and for the public use forever all streets, avenues, roads, places, drainage and utility easements as shown.

Witness our hands and seal this 25th day of October A. D. 1956
 In presence of:
 Mary Lin Ellingson North Central Life Insurance Company Pres.
 John Hamilton Theodore Sanborn
 Robert V. Erickson Mansell G. Piper Sec.
 Robert M. Knudsen Arthur O. Sampson
 STATE OF MINNESOTA }
 COUNTY OF RAMSEY } SS Pearl A. Sampson

On this 25th day of October A.D. 1956 before me the undersigned personally appeared Arthur O. Sampson and Pearl A. Sampson, husband and wife, to me known to be the persons described in and who executed the foregoing instrument and acknowledged that they executed the same as their free act and deed.

Diane Cronquist
 Notary Public, Ramsey County, Minn.
 My commission expires Apr. 27, 1963

I hereby certify to having surveyed the property described on this plat as TURTLE LAKE PARK and have placed iron monuments at the corners shown and the same is correct. There is no low wet ground nor any travelled road or easements on or across same except as shown.

Donald P. Carley
 Registered Surveyor
 Minnesota Certificate No. 3527

STATE OF MINNESOTA }
 COUNTY OF RAMSEY }
 On this 25th day of October A.D. 1956 before me the undersigned personally appeared Donald O. Carley to me known to be the person described in and who executed the foregoing instrument and acknowledged that he executed the same as his free act and deed.

Diane Cronquist
 Notary Public, Ramsey County, Minn.
 My commission expires Apr. 27, 1963

Accepted and approved this 24th day of December A. D. 1956

Herbert West
Charles J. Gamptas
C. D. Jones
 Plat Commission

Frank D. Magitellie
 Commissioner of Public Works

Accepted and approved by the Mounds View Township Board this 24th day of October A. D. 1956.

John A. Kovaty
 CLERK

Accepted and approved by the Board of County Commissioners this 19th day of August A. D. 1956.57

John A. Kovaty
 County Auditor

Recorded Aug. 22, 1957
 A#: 1434694
 T#: 381686