


SCHMIDT'S HAMLIN HEIGHTS NO. 2 ROSEVILLE, MINN.

SCALE: 1 INCH = 80 FEET
o INDICATES IRON MONT.

R.C. WOLFGRAM
SURVEYOR

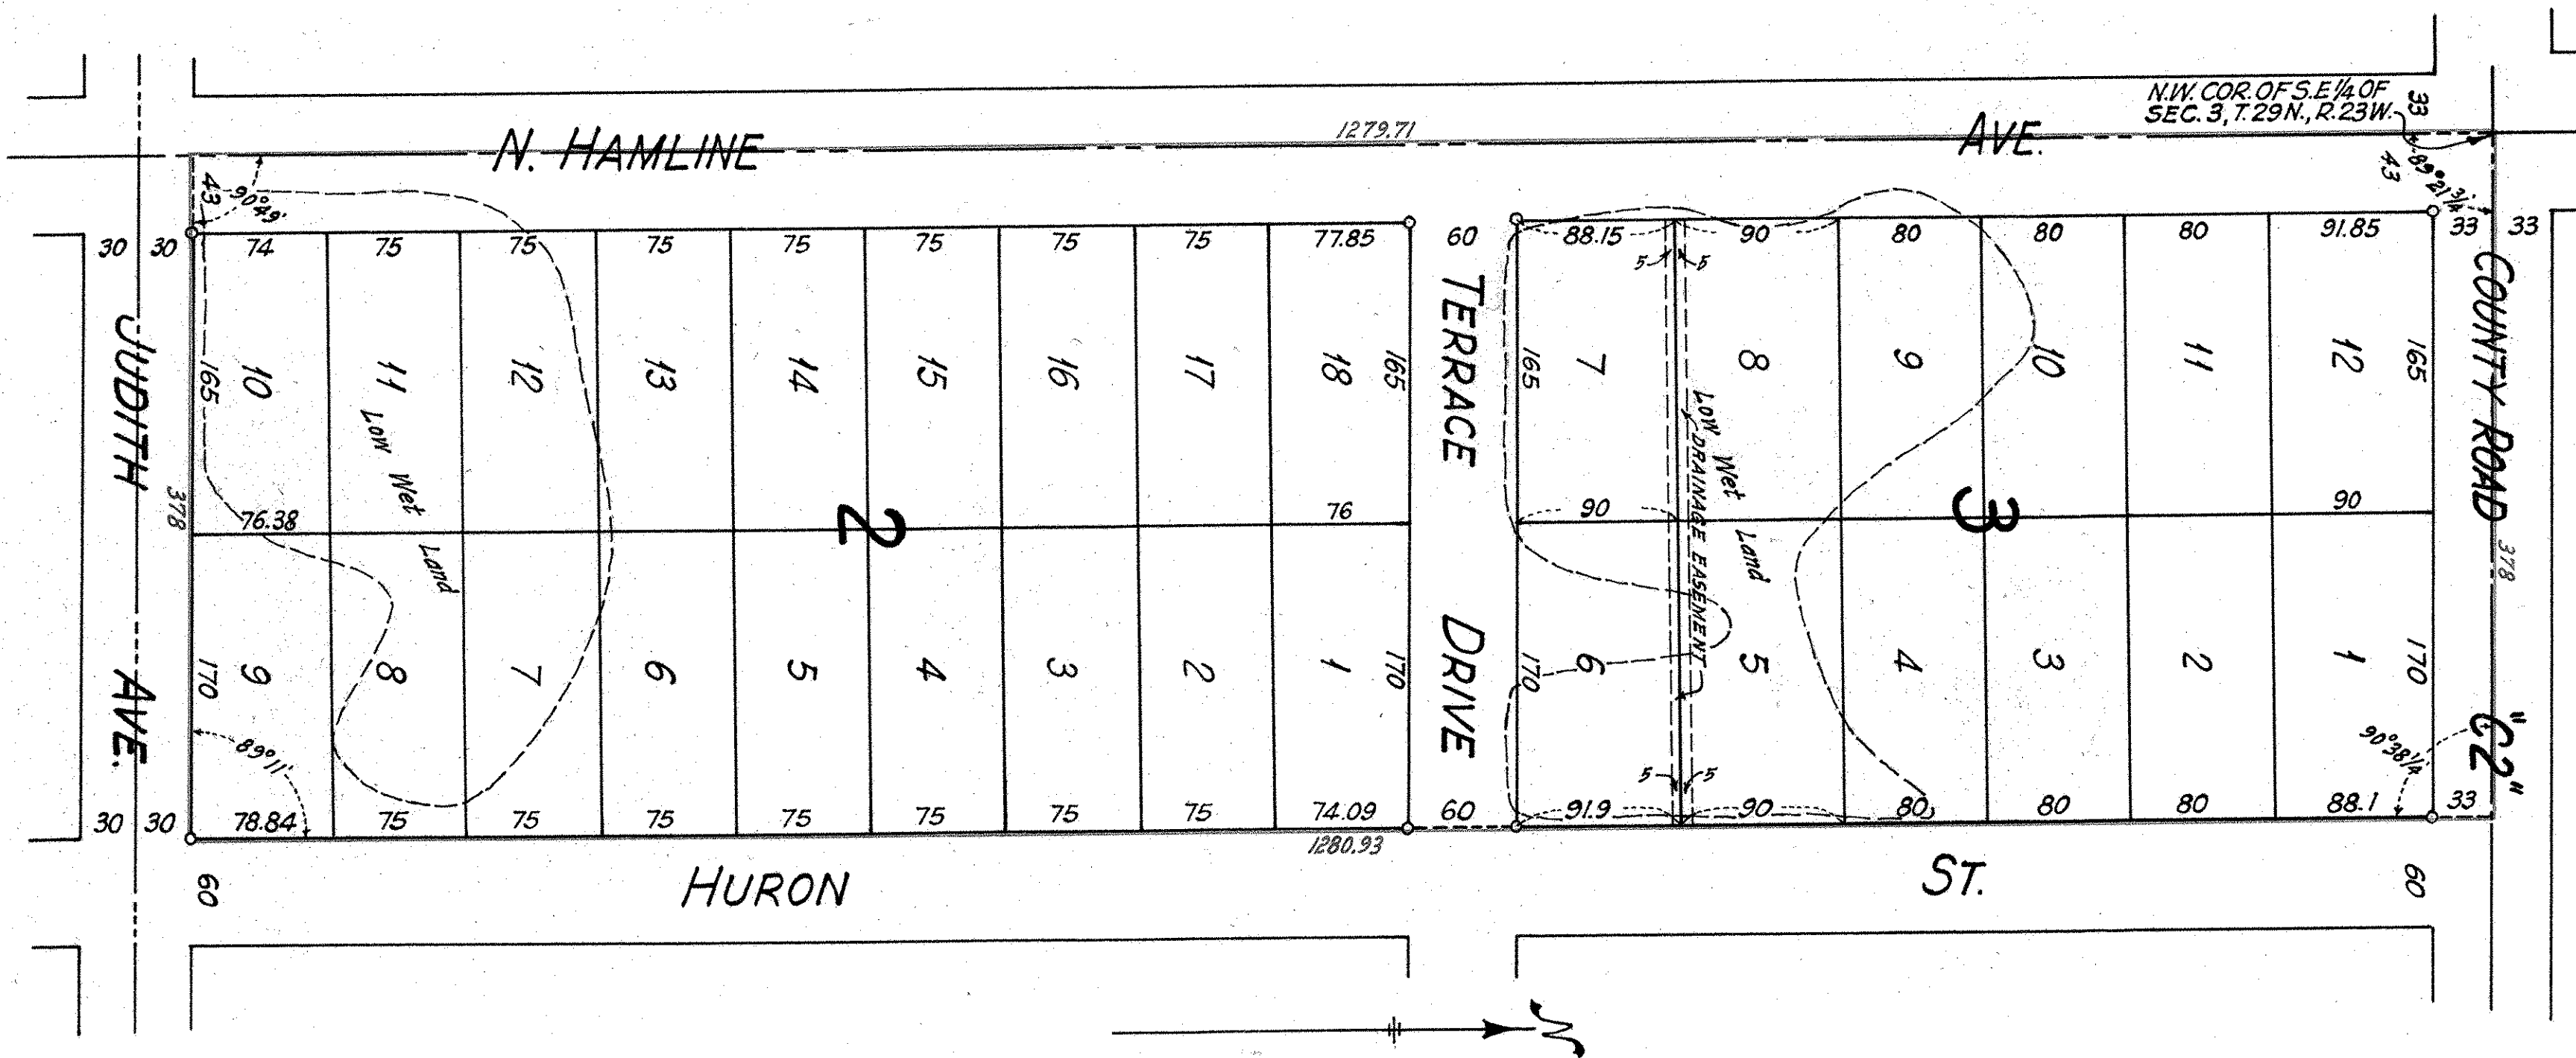

I hereby certify to having surveyed the property described on this plat as Schmidt's Hamline Heights No. 2 and have placed iron monuments at the corners shown and the same is correct.

There is no low wet ground nor any traveled road or easement on or across same except as shown.

R.C. Wolfram
Registered Surveyor
Minnesota Certificate No. 1310

This is to certify that H. & Val J. Rothschild, Incorporated, a Minnesota corporation, owner of that part of the West one-half (W. 1/2) of the Southeast quarter (S.E. 1/4) of Section three (3), Township twenty-nine (29) North, Range twenty-three (23) West lying North of the North line of Judith Street and West of the West line of Huron Street, subject to an easement in the North-easterly thirty-three (33) feet thereof as described in Document Number 211510 on file and of record in the office of Registrar of Titles in and for Ramsey County, Minnesota, has caused the same to be surveyed and platted and hereafter known as Schmidt's Hamline Heights No. 2 as shown by this plat, and hereby dedicates to the public and for the public use forever all streets, avenues, roads, drives and drainage easements as shown.
Witness our hands and seal this 26th day of November, A. D. 1956.

In presence of
Joseph E. Auge By *Ryland J. Rothschild* Its President
Richard B. Egan By *Ivan M. Lundquist* Its Secretary

State of Minnesota } s.s.
County of Ramsey }
On this 26th day of November, A. D. 1956 before me appeared Ryland J. Rothschild and Ivan M. Lundquist, who each being duly sworn did say that they are respectively the President and Secretary of H. & Val J. Rothschild, Incorporated, a Minnesota corporation, the corporation named in the foregoing instrument and the seal affixed to same instrument is the corporate seal of said corporation and that said instrument was signed and sealed in behalf of said corporation by authority of its Board of Directors, and said Ryland J. Rothschild and said Ivan M. Lundquist acknowledged said instrument to be the free act and deed of said corporation.

Joseph E. Auge
Notary Public, Ramsey County, Minnesota.
My Commission expires April 5, 1958

Accepted by the Council JUNE 7 1955
Approved OCTOBER 9 1956

B.H. Hammersten

Village Clerk
Roseville, Minnesota

Accepted and approved this 5th day of December, A. D. 1956.

Herbert S. West
Abak D. Grafton Flat Commission
C. D. Joehs

Frank D. Magitelli Commissioner of Public Works

State of Minnesota }
County of Ramsey } s.s.

On this 26th day of November, A. D. 1956, before me the undersigned, personally appeared R. C. Wolfram, to me known to be the person described in and who executed the foregoing instrument and acknowledged that he executed the same as his free act and deed.

Joseph E. Auge
Notary Public, Ramsey County, Minnesota.
My Commission expires April 5, 1958

Recorded Dec. 12, 1956

T#: 373 070