


# DE MARS 5<sup>TH</sup> ADDITION MAPLEWOOD, MINN.

SCALE - 1 IN. = 50 FT.  
O INDICATES IRON MONUMENT.

R. C. WOLFGRAM  
SURVEYOR

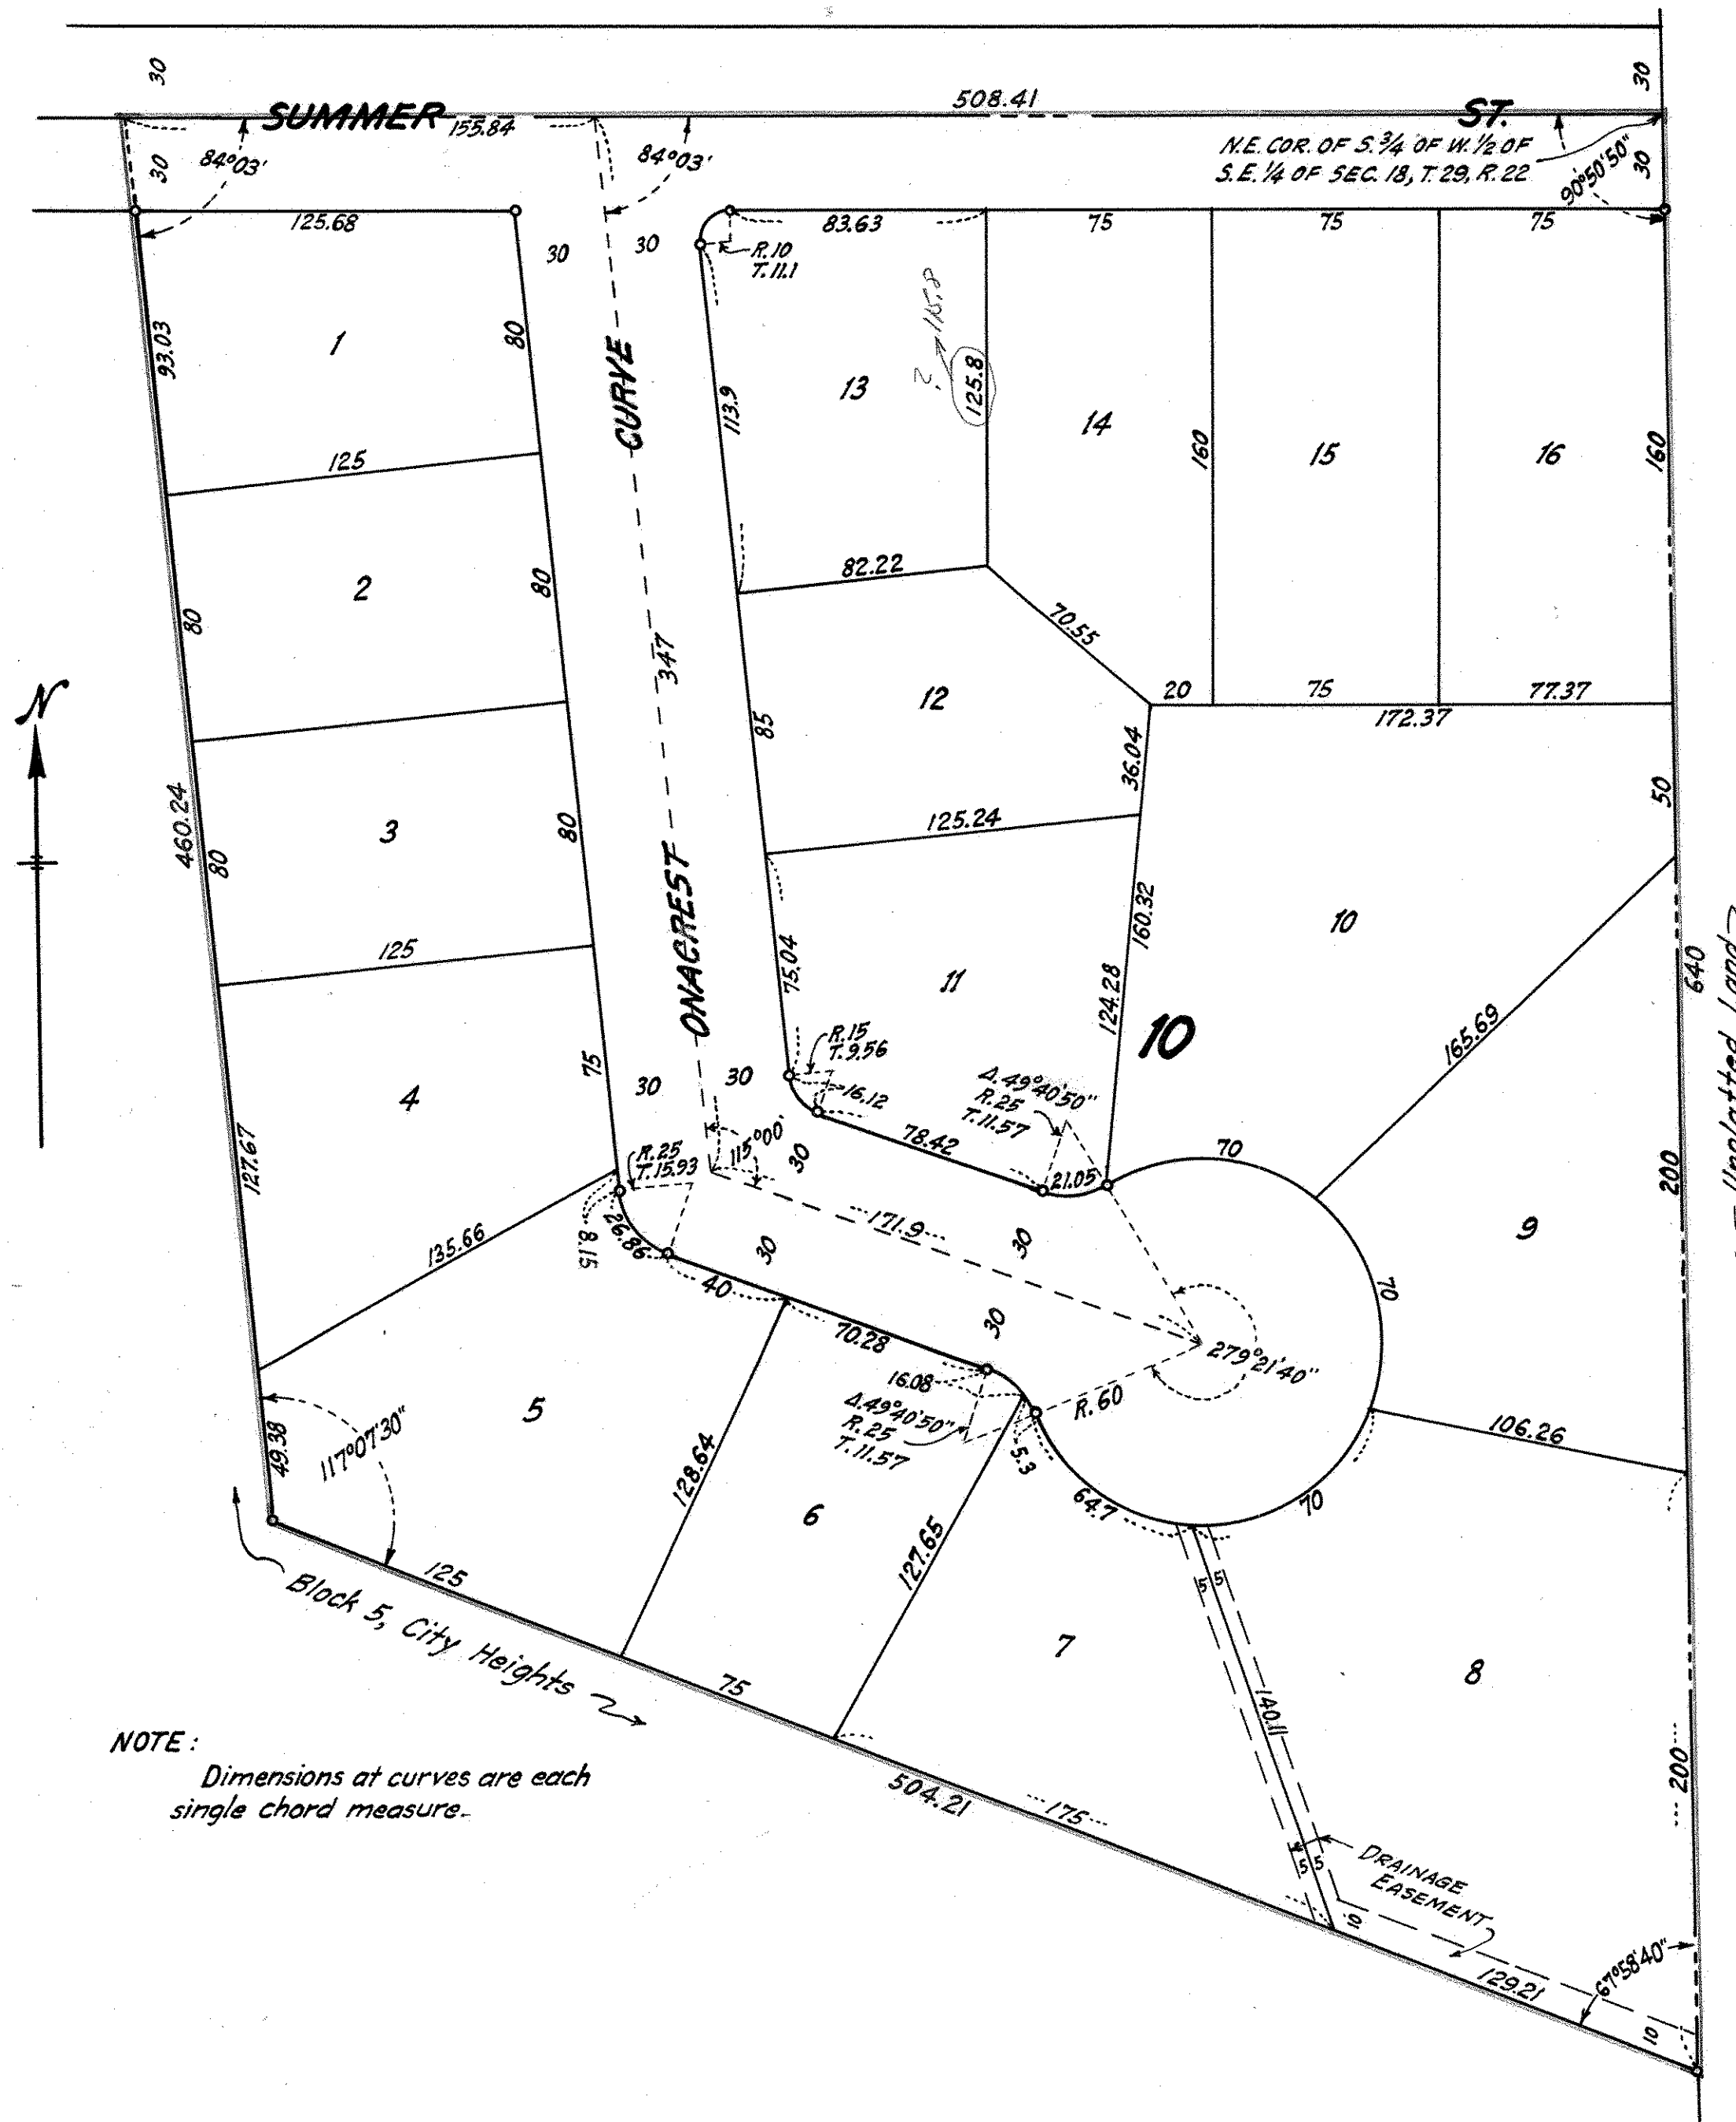

I hereby certify to having surveyed the property described on this plat as De Mars 5<sup>TH</sup> Addition and have placed iron monuments at the corners shown and the same is correct.  
There is no low wet ground nor any traveled road or easement on or across same except as shown.

R. C. Wolfram  
Registered Surveyor  
Minnesota Certificate No. 1340

State of Minnesota } S.S.  
County of Ramsey }

On this 1<sup>ST</sup> day of APRIL A.D. 1957, before me the undersigned personally appeared R. C. Wolfram, to me known to be the person described in and who executed the foregoing instrument and acknowledged that he executed the same as his free act and deed.

Paul H. Erickson  
Notary Public, Ramsey County, Minnesota  
My Commission expires 6-2-61

This is to certify that Ken DeMars Construction, Inc., a Minnesota corporation, owner of all that part of the South three-fourths (S. 3/4) of West one-half (W. 1/2) of Southeast quarter (S.E. 1/4) of Section eighteen (18), Township twenty-nine (29), Range twenty-two (22) lying North and East of Block 5, City Heights, according to the plat thereof on file and of record in the office of Register of Deeds in and for Ramsey County, Minnesota, has caused the same to be surveyed and platted and hereafter known as De Mars 5<sup>TH</sup> Addition as shown by this plat and hereby dedicates to the public and for the public use forever all streets, curves and ~~drainage~~ easement as shown.

Witness our hands and seal this 2<sup>ND</sup> day of APRIL A.D. 1957.

In presence of  
Regina C. James  
F. J. Nahurski  
By Ken DeMars Construction, Inc.  
Kendall DeMars ITS PRESIDENT  
Lena B. DeMars ITS SECRETARY

State of Minnesota } S.S.  
County of Ramsey }

On this 2<sup>ND</sup> day of APRIL A.D. 1957 before me appeared KENDALL DE MARS and LENA B. DE MARS who each being duly sworn did say that they are respectively the PRESIDENT and SECRETARY of Ken DeMars Construction, Inc., a Minnesota corporation, the corporation named in the foregoing instrument and the seal affixed to same instrument is the corporate seal of said corporation and that said instrument was signed and sealed in behalf of said corporation by authority of its Board of Directors, and said KENDALL DE MARS and said LENA B. DE MARS acknowledged said instrument to be the free act and deed of said corporation.

Francis J. Nahurski  
Notary Public, Ramsey County, Minnesota.  
My Commission expires APRIL 20, 1962

Accepted by the Council APRIL 4<sup>TH</sup> A.D. 1957

Approved APRIL 4<sup>TH</sup> A.D. 1957

Ernest R. Schmed Village Clerk

Accepted and approved this 24<sup>TH</sup> day of April A.D. 1957

Herbert J. West  
P. D. Johns Plat Commission

Frank D. Maggitt Commissioner of Public Works.

Recorded April 26, 1957

A#: 1425564