


LAKEAIRES NO 5

CITY OF WHITE BEAR LAKE RAMSEY COUNTY MINNESOTA
O INDICATES IRON MONUMENT SCALE: 1"=100'

MILNER W. CARLEY AND ASSOCIATES
ST. PAUL, MINN.

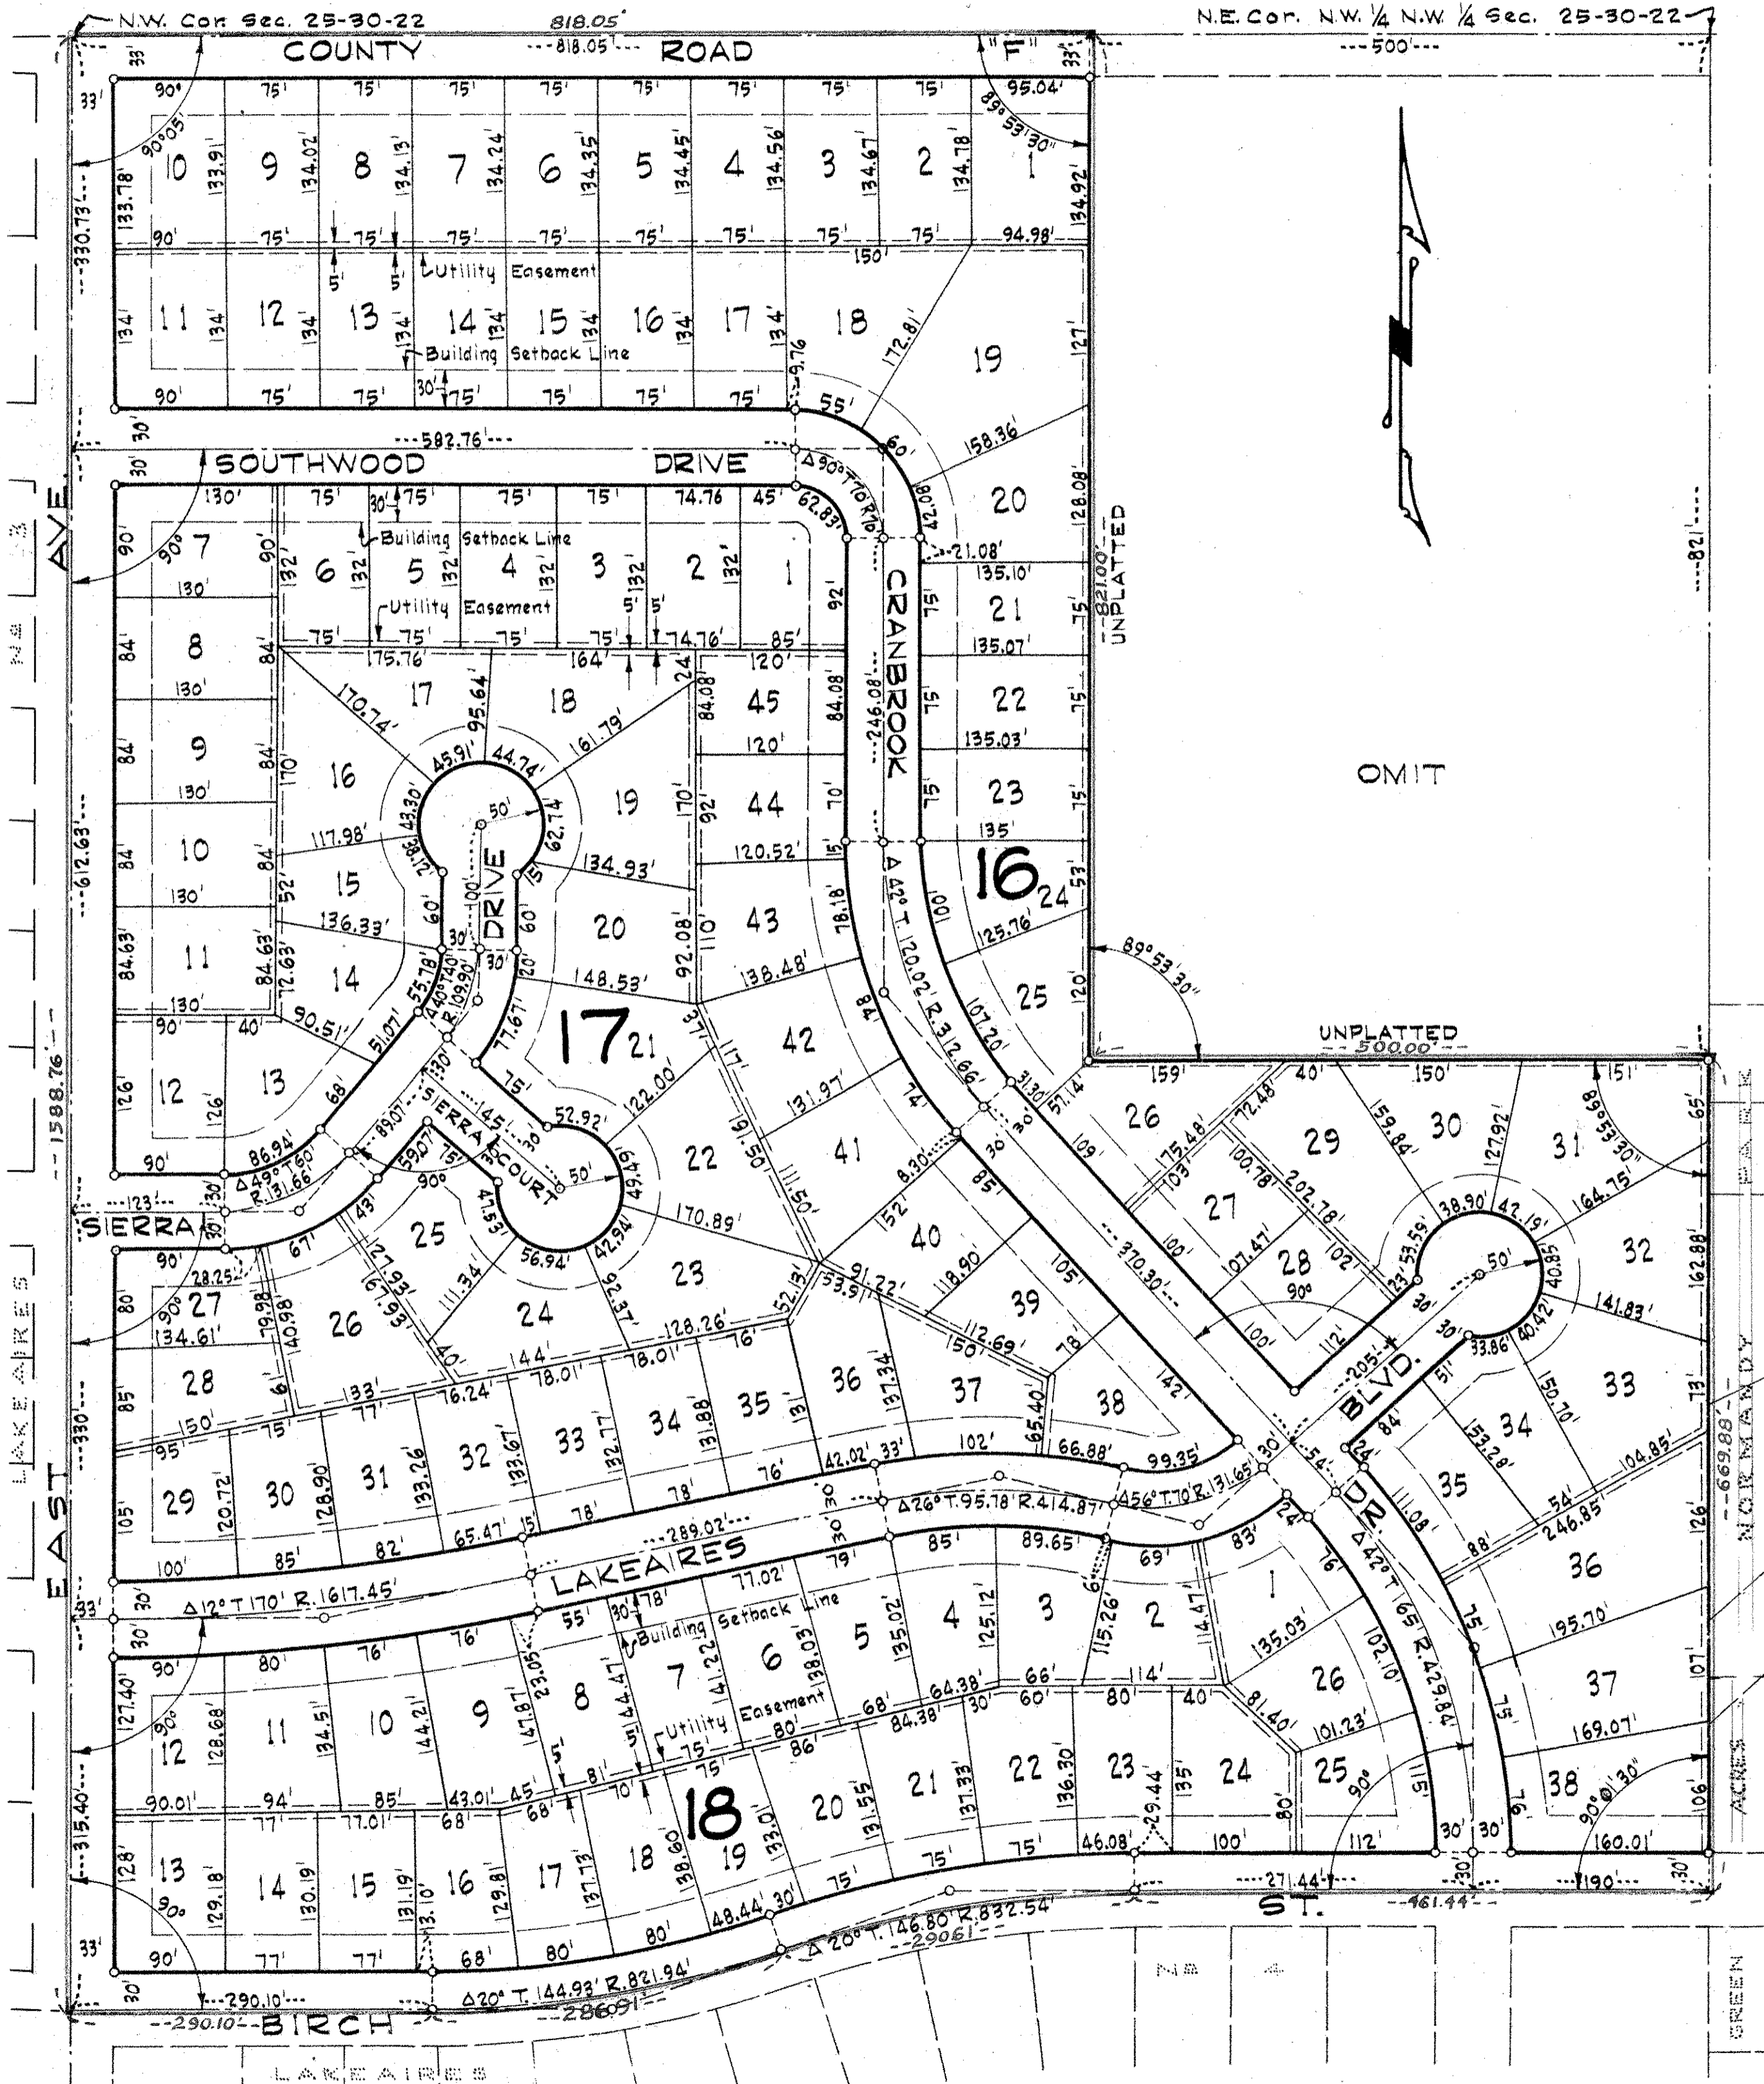

This is to certify that Kenneth W. Bacchus, Inc. and Mary Eunice Gage, unmarried, owners of: All that part of the West one-half (W $\frac{1}{2}$) of the North-west quarter (NW $\frac{1}{4}$) of Section Twenty-five (25), Township Thirty (30) North, Range Twenty-two (22) West lying Northerly of Lakeaires No. 4, except the North 821 feet of the East 500 feet thereof; subject to County Road "F", have caused the same to be surveyed and platted and hereafter known as LAKEAIRES NO. 5 as shown by this plat, and hereby dedicate to the public and for the public use forever all streets, roads, avenues, drives, courts, boulevards and drainage easements as shown.

Witness our hands and seal this 8 day of JAN. A. D. 1957.

In presence of:
Mason J. Danneberg
Gregory C. Johnson
Theodore Glasrud

Kenneth W. Bacchus, Inc.
Kenneth W. Bacchus Pres.
Gordon R. Manaike Sec.
Mary Eunice Gage
 Mary Eunice Gage

STATE OF MINNESOTA)
 COUNTY OF RAMSEY) SS

On this 8 day of JANUARY A.D. 1957, before me appeared Kenneth W. Bacchus and Gordon R. Manaike, who each being duly sworn did say that they are respectively the President and Secretary of Kenneth W. Bacchus, Inc., a Minnesota corporation, the corporation named in the foregoing instrument and seal affixed to said instrument is the corporate seal of said corporation and that said instrument was signed and sealed in behalf of said corporation by authority of its Board of Directors, and said President and said Secretary acknowledged said instrument to be the free act and deed of said corporation.

Theodore Glasrud
 Theodore Glasrud
 Notary Public, Ramsey County, Minn.
 My commission expires July 5, 1960

STATE OF MINNESOTA)
 COUNTY OF RAMSEY) SS

On this 8 day of January A.D. 1957, before me the undersigned personally appeared Mary Eunice Gage, unmarried, to me known to be the person described in and who executed the foregoing instrument and acknowledged that she executed the same as her free act and deed.

Theodore Glasrud
 Theodore Glasrud
 Notary Public, Ramsey County, Minn.
 My commission expires July 5, 1960

I hereby certify to having surveyed the property described on this plat as LAKEAIRES NO. 5 and have placed iron monuments at the corners as shown and the same is correct. There is no low wet ground nor any traveled road or easement on or across same except as shown.

Donald J. Emley
 Donald J. Emley
 Registered Surveyor
 Minnesota Certificate No. 3527

STATE OF MINNESOTA)
 COUNTY OF RAMSEY) SS

On this 7th day of Jan. A.D. 1957, before me the undersigned personally appeared Donald O. Carley to me known to be the person described in and who executed the foregoing instrument and acknowledged that he executed the same as his free act and deed.

Diane Proquet
 Diane Proquet
 Notary Public, Ramsey County, Minn.
 My commission expires Apr. 27, 1963

Accepted and approved this 3rd day of May A.D. 1957.

Hubert StWest
D. Johns
Abraham D. Campbell
Frank D. Maggill
 Plot Commission
 Commissioner of Public Works

Accepted and approved by the City Council of White Bear Lake this 8 day

of January A.D. 1957.

Richard L. Krantz
 Richard L. Krantz
 City Clerk

Recorded May 23, 1957
 A#: 1427575