


INTERLAKE PARK PLAT 2

CITY OF WHITE BEAR LAKE RAMSEY COUNTY MINNESOTA

° INDICATES IRON MONUMENT SCALE: 1" = 80'

2733

MILNER W. CARLEY & ASSOCIATES
ST. PAUL, MINN.

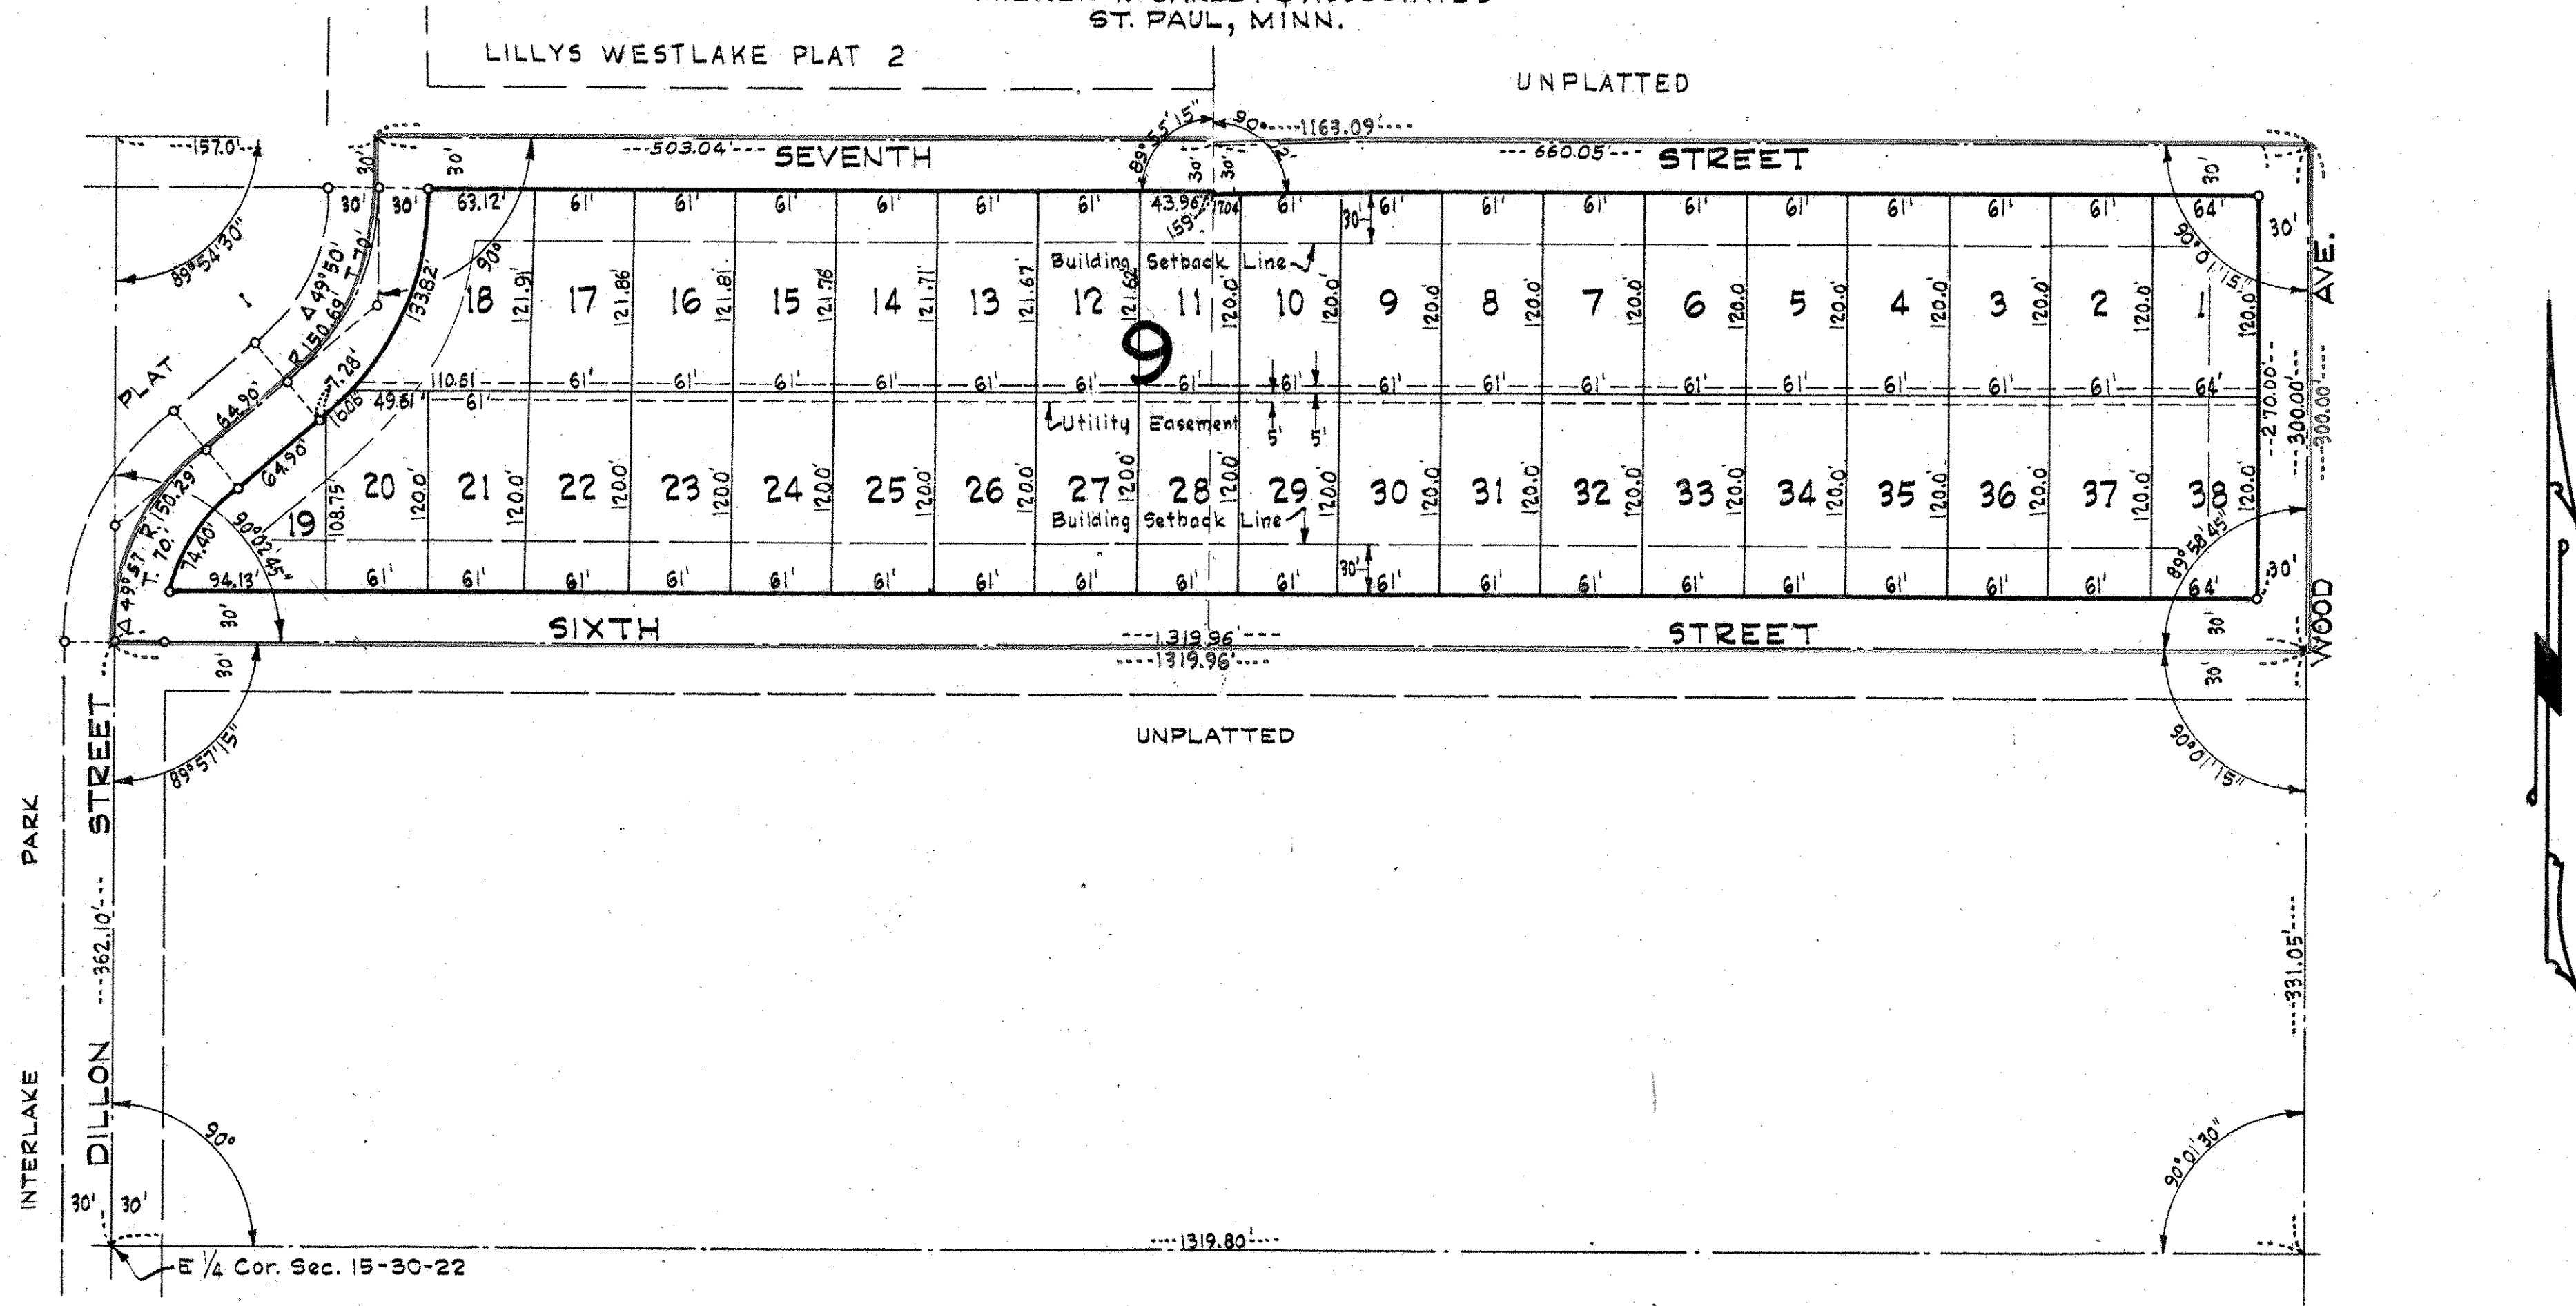

This is to certify that we, Frederick William Jantzen and Dorothy H. Jantzen, husband and wife, owners of: (Except part of the North 30 feet lying East of the west line of Woodcrest Road produced) that part North of the North line of 6th St. produced west of the Northwest quarter (NW 1/4) of the Southwest quarter (SW 1/4) of the Southwest quarter (SW 1/4) of the Northwest quarter (NW 1/4), Section Fourteen (14) Town Thirty (30) North, Range Twenty-two (22) West; also (except Wood Ave.) the South 270 feet of that part of the Easterly one-half (E 1/2) of the Southwest quarter (SW 1/4) of the Northwest quarter (NW 1/4) lying North of the North line of 6th St. produced West, Section Fourteen (14), Town Thirty (30) North, Range Twenty-two (22) West; also except the North 30 feet, that part of the East half (E 1/2) of the Southwest quarter (SW 1/4) of the Southwest quarter (SW 1/4) of the Northwest quarter (NW 1/4) North of the North line of 6th St. produced West, Section Fourteen (14), Town Thirty (30) North, Range Twenty-two (22) West, except that real estate now situated in Interlake Park Plat 1, have caused the same to be surveyed and platted and hereafter known as INTERLAKE PARK PLAT 2, as shown by this plat, and hereby dedicate to the public and for the public use forever all streets and avenues as shown.

Witness our hands and seal this 30 day of April A.D. 1957.

In presence of
Carl L. Peterson
Theodore Glasrud

Frederick William Jantzen Frederick William Jantzen
Dorothy H. Jantzen Dorothy H. Jantzen

STATE OF MINNESOTA }
COUNTY OF RAMSEY } SS On this 30 day of April A.D. 1957 before me the undersigned personally appeared Frederick William Jantzen and Dorothy H. Jantzen, husband and wife, to me known to be the persons described in and who executed the foregoing instrument and acknowledged that they executed the same as their free act and deed.

Theodore Glasrud Theodore Glasrud
Notary Public, Ramsey County, Minn.
My Commission expires July 5th, 1960

I hereby certify to having surveyed the property described on this plat as INTERLAKE PARK PLAT 2 and have placed iron monuments at the corners as shown and the same is correct. There is no low wet ground nor any traveled road or easement on or across same except as shown.

Donald O. Carley
Registered Surveyor
Minnesota Certificate No. 3527

STATE OF MINNESOTA }
COUNTY OF RAMSEY } SS

On this 2nd day of May A.D. 1957 before me the undersigned personally appeared Donald O. Carley to me known to be the person described in and who executed the foregoing instrument and acknowledged that he executed the same as his free act and deed.

Paune Cronquist
Notary Public, Ramsey County, Minn.
My Commission expires Apr. 27, 1963

Accepted and approved this 10th day of May A.D. 1957.

Herbert H. West
Alvah D. Coan Plat Commission
C. D. Locke
Frank D. Magyelli Commissioner of Public Works

Accepted and approved by the City Council of White Bear Lake this 30 day of April A.D. 1957.

Richard L. Krantz
City Clerk

Recorded May 17, 1957

A#: 1427174