

# INTERLAKE PARK PLAT 3


CITY OF WHITE BEAR LAKE ~ RAMSEY COUNTY ~ MINNESOTA

° INDICATES IRON MONUMENT

SCALE: 1"=40'

MILNER W. CARLEY & ASSOCIATES  
ST. PAUL, MINN.

NE CORNER SW 1/4 NW 1/4  
SECTION 14-30-22

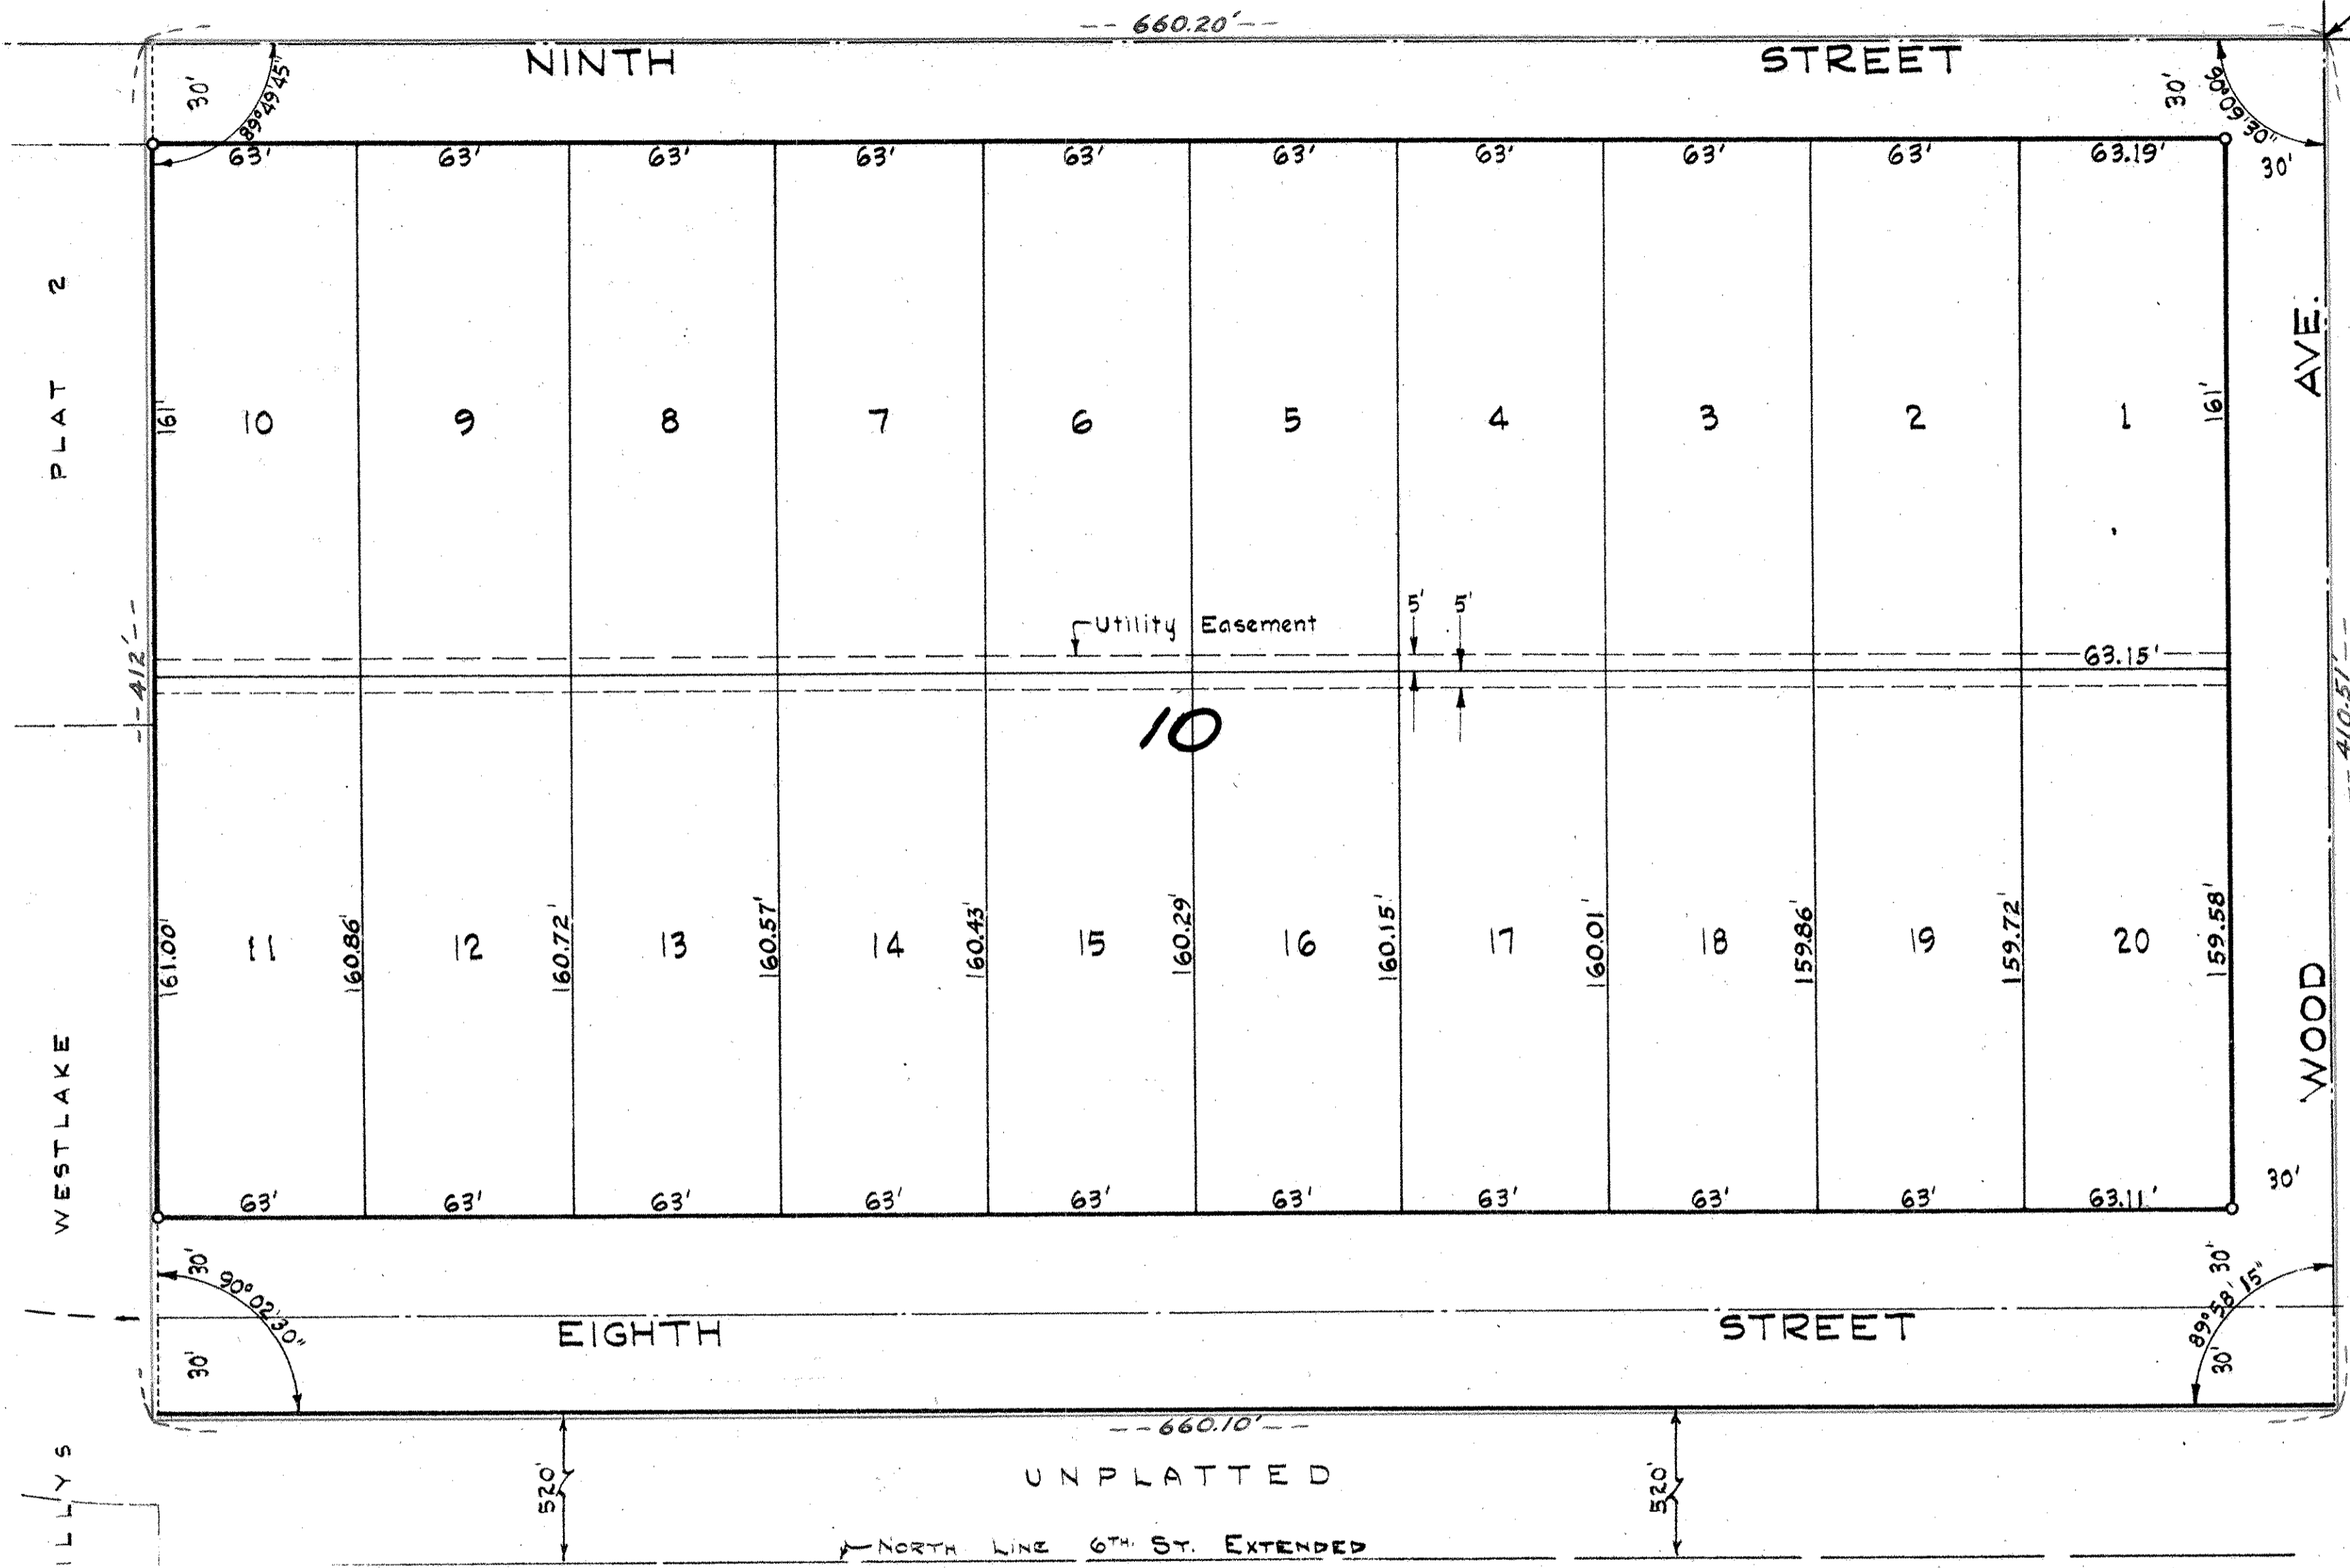

This is to certify that we, Frederick William Jantzen and Dorothy H. Jantzen, husband and wife, owners of: All that part of the East one-half (E 1/2) of the Southwest quarter (SW 1/4) of the Northwest quarter (NW 1/4) of Section Fourteen (14), Town Thirty (30) North, Range Twenty-two (22) West lying North of the extended North line of Sixth St. except the South 520 feet thereof and subject to Wood Ave. and Ninth St., have caused the same to be surveyed and platted and hereafter known as INTERLAKE PARK PLAT 3, as shown by this plat, and hereby dedicate to the public and for the public use forever all streets and avenues as shown.

Witness our hands and seal this 3rd day of June, A.D. 1957

In presence of:  
*Harold Hassing*  
*Dorothy LaFavor*

*Frederick William Jantzen*  
 Frederick William Jantzen  
*Dorothy H. Jantzen*  
 Dorothy H. Jantzen

STATE OF MINNESOTA } SS On this 3rd day of June A.D. 1957 before me the undersigned personally appeared Frederick William Jantzen and Dorothy H. Jantzen, husband and wife, to me known to be the persons described in and who executed the foregoing instrument and acknowledged that they executed the same as their free act and deed.

*Harold Hassing* *Theodore Glasrud*  
 Notary Public, Ramsey County, Minn.  
 My Commission expires July 1st 1960

I hereby certify to having surveyed the property described on this plat as INTERLAKE PARK PLAT 3 and have placed iron monuments at the corners as shown and the same is correct. There is no low wet ground nor any traveled road or easement on or across same except as shown.

*Donald O. Carley*  
 Registered Surveyor  
 Minnesota Certificate No. 3527

STATE OF MINNESOTA } SS On this 25th day of June A.D. 1957 before me the undersigned personally appeared Donald O. Carley to me known to be the person described in and who executed the foregoing instrument and acknowledged that he executed the same as his free act and deed.

*Daune Cronquist*  
 Notary Public, Ramsey Co., Minn.  
 My Commission expires Apr. 27, 1963

Accepted and approved this 27th day of June A.D. 1957.

*Herbert West*  
*Abah D. Crumpton*  
*C. D. Johns*

*Frank D. Magistelli*  
 Commissioner of Public Works  
 Plat Commission

Recorded July 2, 1957  
 A#: 1430655

Accepted and approved by the City Council of White Bear Lake this 3rd day of June A.D. 1957.

*Richard Kent*  
 City Clerk