


LITTLE'S THIRD ADDITION
 VILLAGE OF MAPLEWOOD
 RAMSEY COUNTY
 MINNESOTA
 ° INDICATES IRON MONUMENT
 MILNER W. CARLEY AND ASSOCIATES
 ST. PAUL, MINN.
 SCALE: 1"=100'

2748

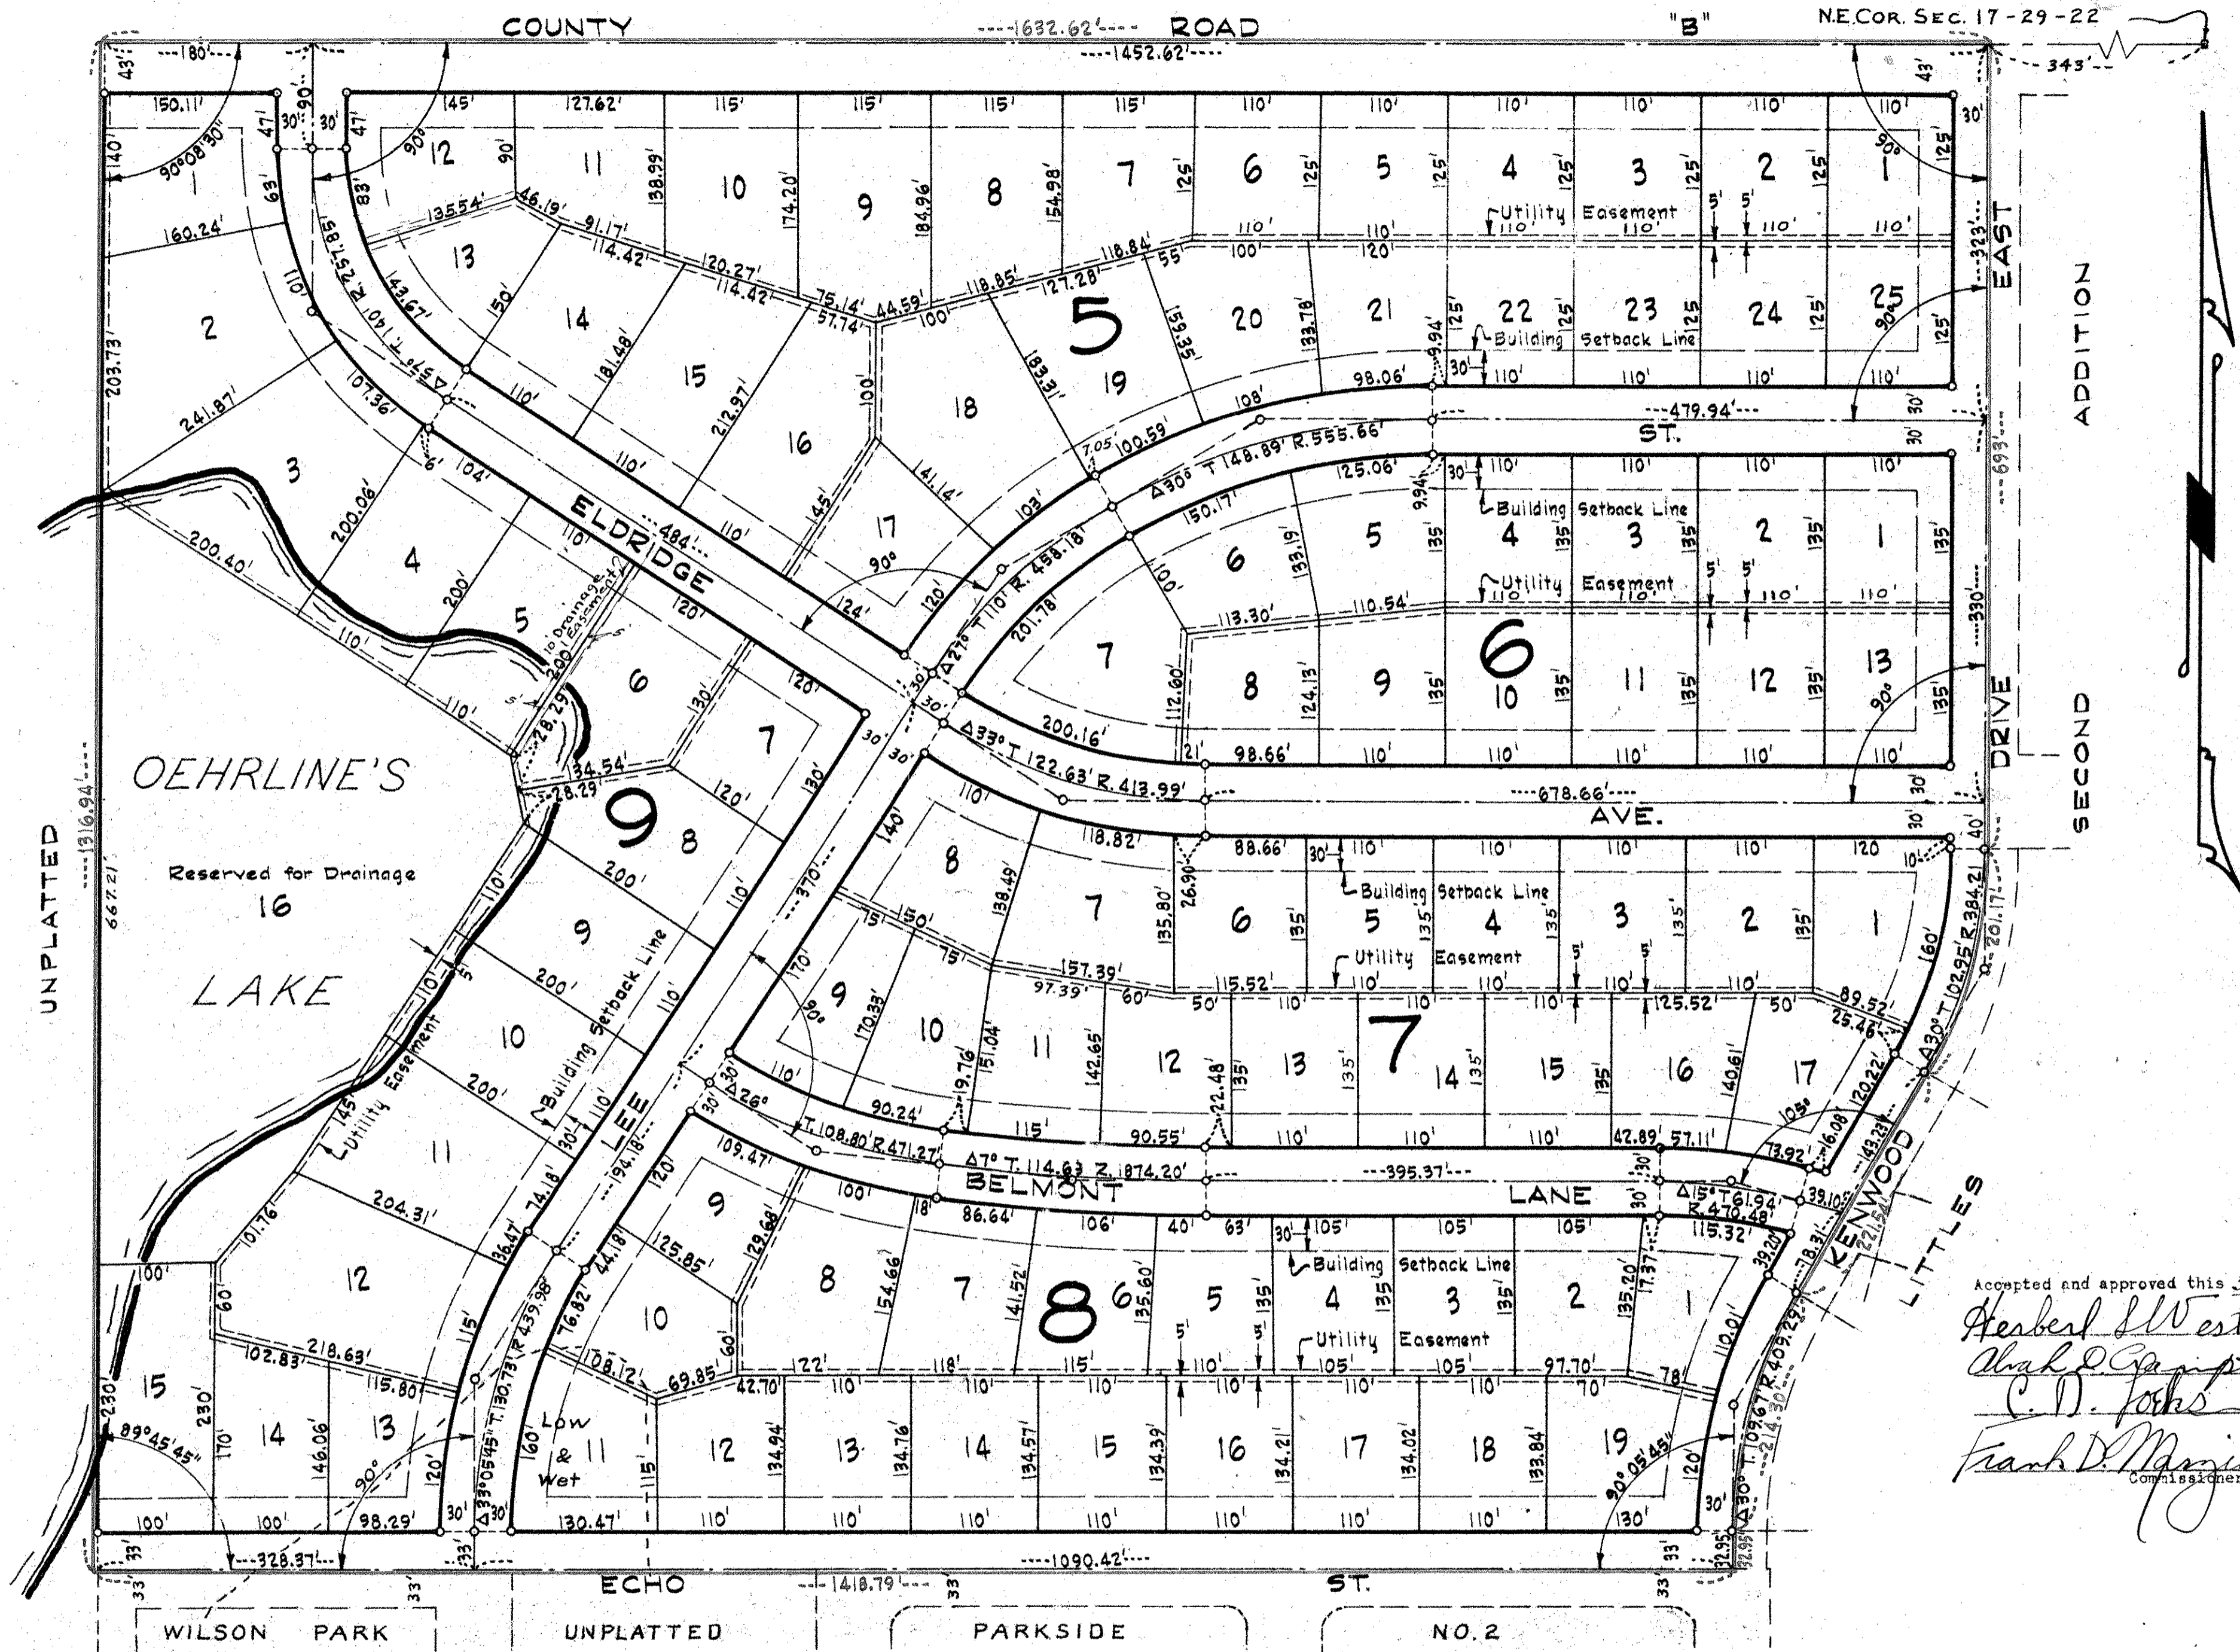

Accepted and approved this 5th day of Aug 1957
 Herbert West
 Alvin O. Gump
 C. D. Forks
 Frank D. Marzitelli
 Commissioner of Public Works

This is to certify that John Percy Little, unmarried, and William Cecil Little, unmarried, owners of: All that part of the North half (N¹/₂) of the East three quarters (E³/₄) of the Northeast quarter (NE¹/₄) of Section seventeen (17), Town twenty-nine (29) north, Range twenty-two (22) west, lying westerly of Little's 2nd Addition, subject to County Road "B" and Echo Street, have caused the same to be surveyed and platted and hereafter known as LITTLE'S THIRD ADDITION and hereby dedicate to the public and for the public use forever all streets, avenues, drives, roads, lanes and easements as shown.
 Witness our hands and seal this 28th day of Apr. A.D. 1957

In presence of:
 Robert M. Knudsen
 James S. Keith
 John Percy Little
 William Cecil Little

STATE OF MINNESOTA }
 COUNTY OF RAMSEY } SS
 On this 28th day of Apr. A.D. 1956 before me the undersigned personally appeared John Percy Little, unmarried, and William Cecil Little, unmarried, to me known to be the persons described in and who executed the foregoing instrument and acknowledged that they executed the same as their free act and deed.
 Laune Cronquist
 Notary Public, Ramsey County, Minn.
 My commission expires Apr. 27, 1963

I hereby certify to having surveyed the property described on this plat as LITTLE'S THIRD ADDITION and have placed iron monuments at the corners shown and the same is correct. There is no low wet ground nor any travelled road or easement on or across same except as shown.

STATE OF MINNESOTA }
 COUNTY OF RAMSEY } SS
 Donald J. Carley
 Registered Surveyor
 Minnesota Certificate No. 3327

On this 28th day of Apr. A.D. 1956 before me the undersigned personally appeared Donald O. Carley to me known to be the person described in and who executed the foregoing instrument and acknowledged that he executed the same as his free act and deed.
 Laune Cronquist
 Notary Public, Ramsey County, Minn.
 My commission expires Apr. 27, 1963

Accepted and approved by the Village Council of Maplewood this 4th day of April A.D. 1957
 Recorded Aug. 8, 1957
 A#: 1433682
 Janet R. Schmitz
 Clerk