
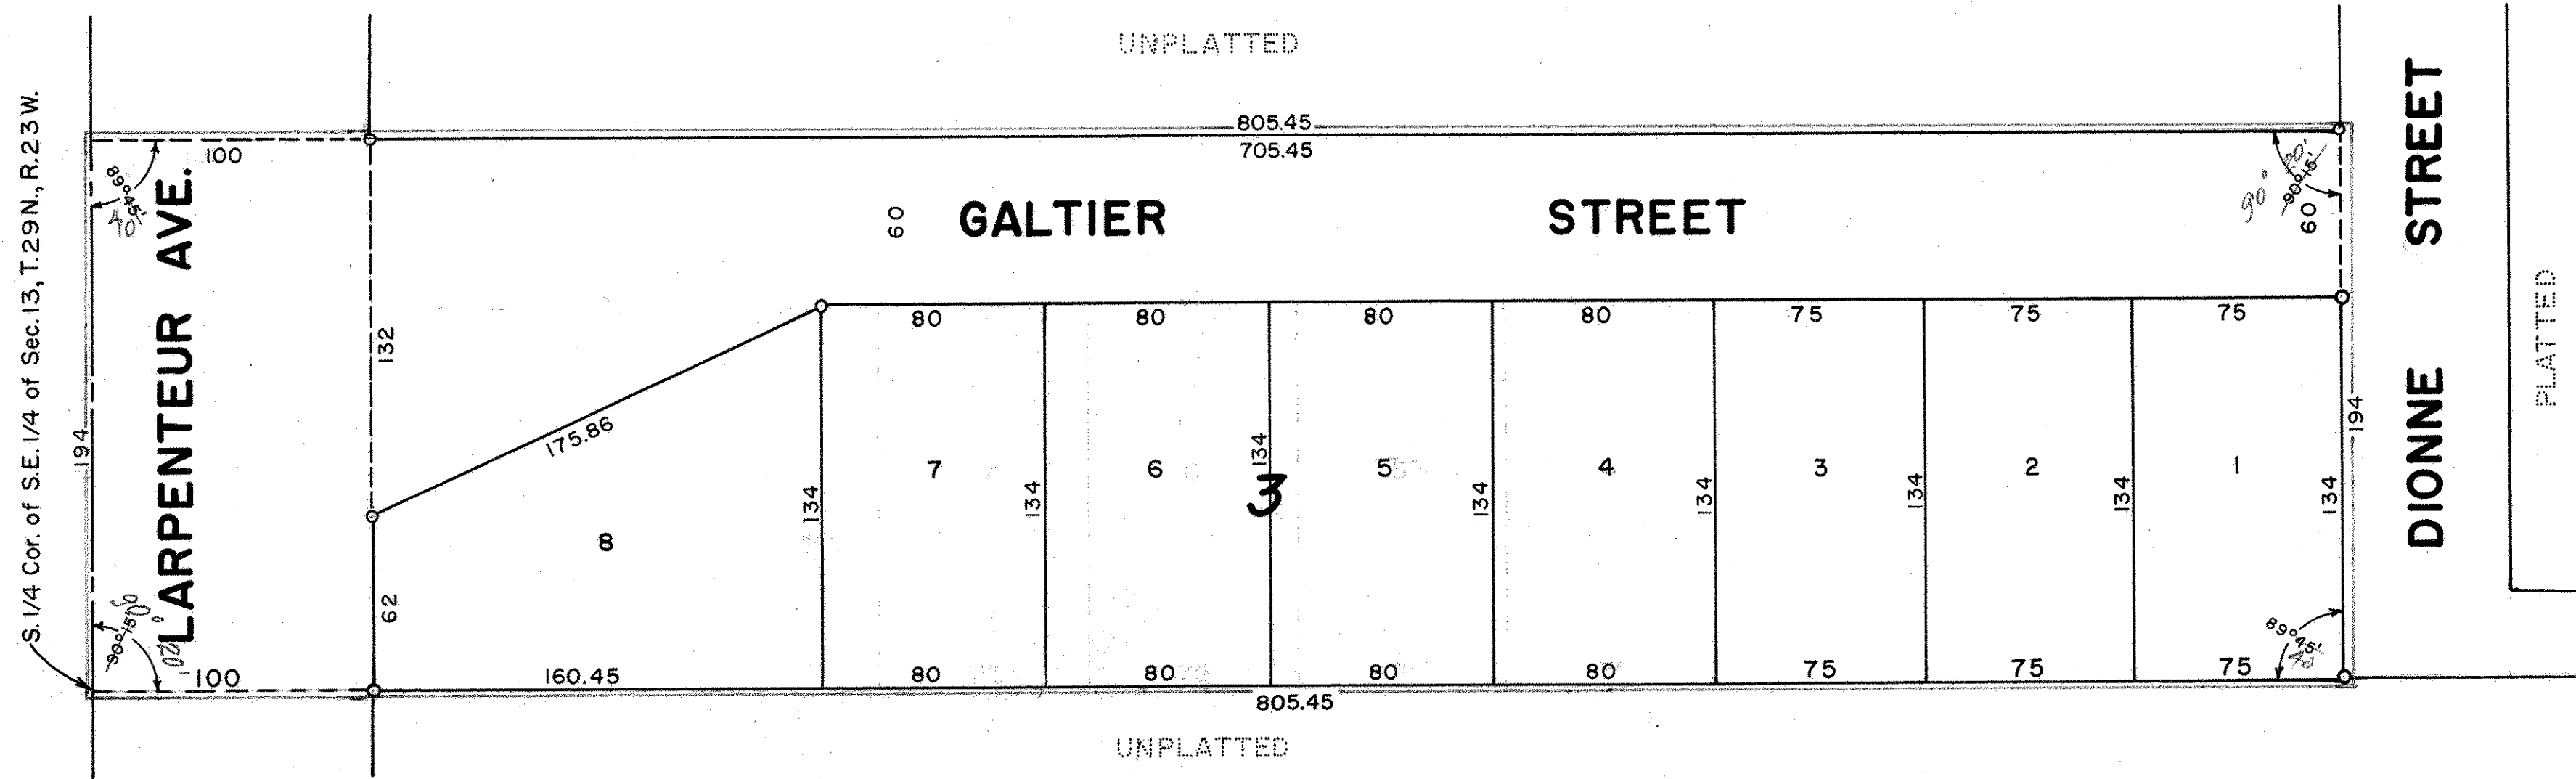


# McCARRONS HILLS PLAT 2

## ROSEVILLE, MINNESOTA

SCALE: 1 INCH = 50 FEET  
○ INDICATES IRON MONUMENT

H. A. WILKE  
SURVEYOR

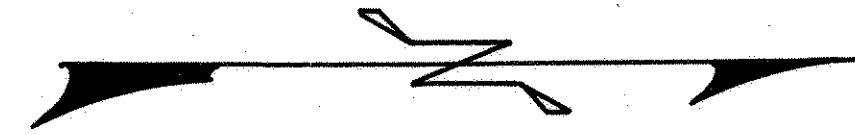

This is to certify that we, Frank I. Cincotta and June W. Cincotta, husband and wife, owners of the East one hundred ninety-four (194) feet of the South eight hundred five and forty-five one-hundredths (805.45) feet of the East one-half (E 1/2) of the Southwest one quarter (SW 1/4) of the Southeast one quarter (SE 1/4) of Section Thirteen (13), Township Twenty-nine (29) North, Range Twenty-three (23) West, subject to Larpenteur Avenue have caused the same to be surveyed and platted and hereafter known as McCarrons Hills Plat 2 and hereby dedicate to the public and for the public use forever Galtier Street as shown.

Witness our hands and seal this 3 day of August A.D. 1957  
In presence of:

Harold A. Wilke  
Frank I. Cincotta  
June W. Cincotta

State of Minnesota )  
County of Ramsey ) S.S. On this 3 day of August A.D. 1957  
before me the undersigned personally appeared Frank I. Cincotta and June W. Cincotta, husband and wife, to me known to be the persons described in and who executed the foregoing instrument and acknowledged that they executed the same as their free act and deed.

B. Hammersten  
Notary Public, Ramsey County, Minnesota.  
My Commission expires Sept 24 1958

B. Hammersten  
Notary Public, Ramsey County, Minn.  
My commission expires Sept. 24, 1958.

I hereby certify to having surveyed the property described on this plat as McCarrons Hills Plat 2 and have placed iron monuments at the corners as shown and the same is correct.  
There is no low wet ground nor any traveled road or easement on or across same except as shown.

Harold A. Wilke  
Registered Surveyor  
Minnesota Certificate No. 2215

State of Minnesota )  
County of Ramsey ) S.S. On this 26 day of Aug A.D. 1957  
before me the undersigned personally appeared Harold A. Wilke, to me known to be the person described in and who executed the foregoing instrument and acknowledged that he executed the same as his free act and deed.

H. Anker  
Notary Public, Ramsey County, Minnesota.  
My Commission expires \_\_\_\_\_  
K. ANKER  
Notary Public, Ramsey County, Minn.  
My Commission Expires Feb. 25, 1964.

Approved by the Planning Commission of the Village of Roseville, Minnesota, this 20 day of August A.D. 1957

Approved by the Village Council of the Village of Roseville, Minnesota, this 30 day of August A.D. 1957

Attest B. Hammersten Village Clerk

Accepted and approved this 5th day of Sept A.D. 1957

Herbert West  
C. D. Jones  
Abraham D. Crumpton  
Adrian P. Wilke  
Ramsey County Plat Commission  
Commissioner of Public Works

Recorded Oct. 3, 1957  
A #: 1438573