


MIDLAND VIEW ADDITION ROSEVILLE, MINN.

SCALE 1 IN. = 60 FEET.
o INDICATES IRON MONUMENT.

R.C. WOLFGRAM
SURVEYOR

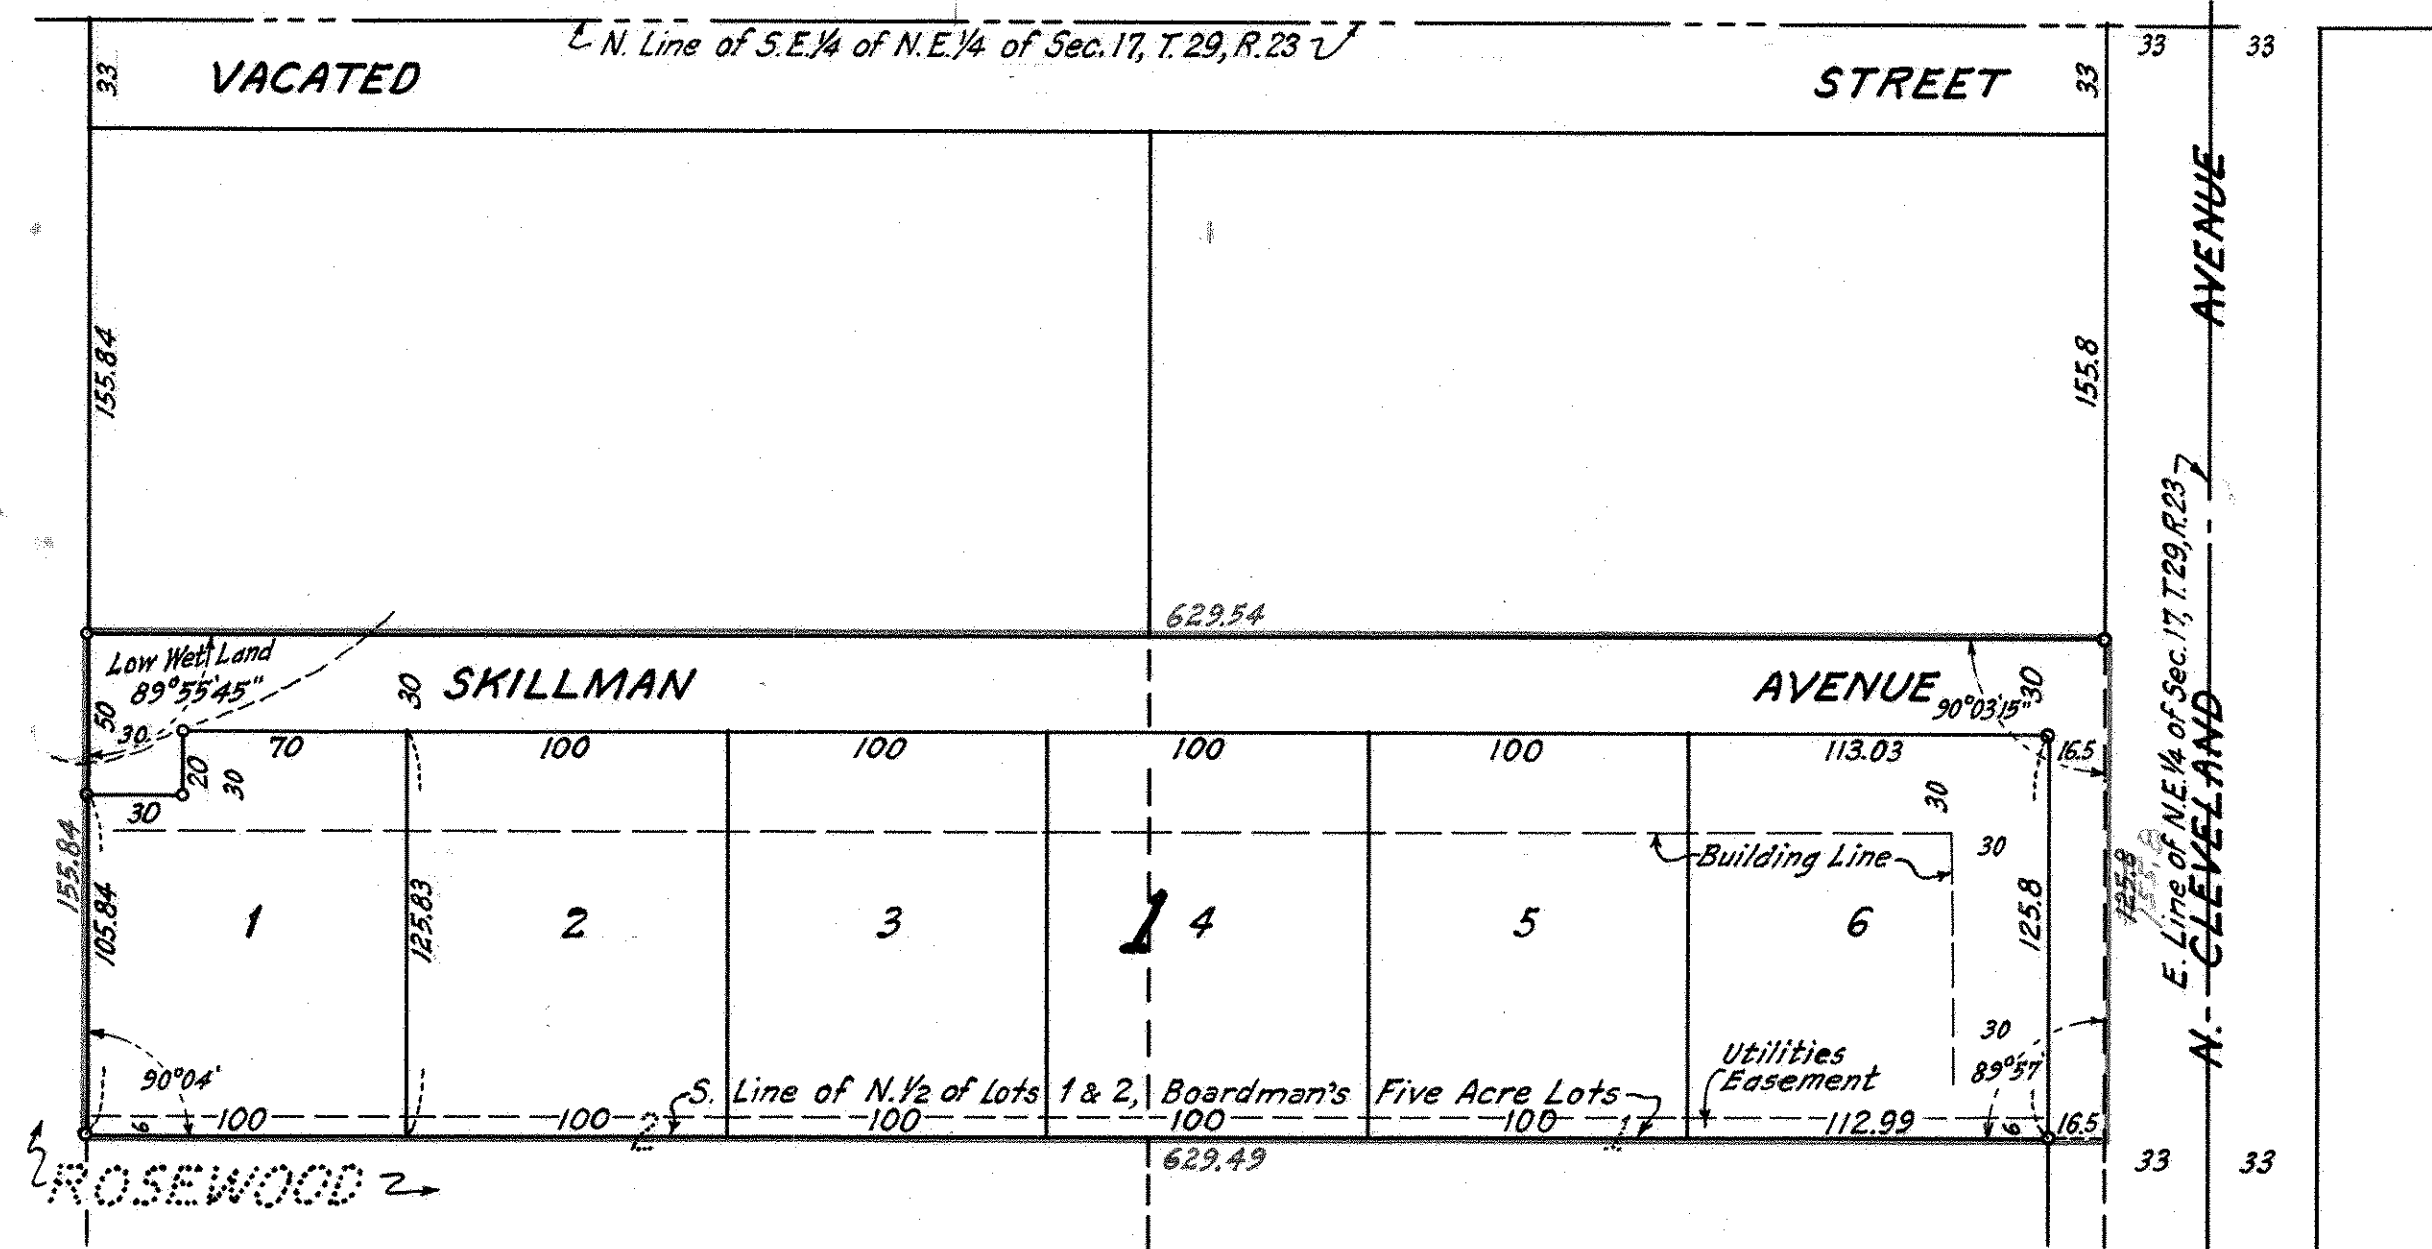

I hereby certify to having surveyed the property described on this plat as Midland View Addition and have placed iron monuments at the corners shown and the same is correct.

There is no low wet ground nor any traveled road or easement on or across same except as shown.

R.C. Wolfram
Registered Surveyor
Minnesota Certificate No. 1340

This is to certify that we, Robert D. Berg and Zella E. Berg, husband and wife, owners of the South one-half (S. 1/2) of North one-half (N. 1/2) of Lots one (1) and two (2), Boardman's Five Acre Lots, according to the plat thereof on file and of record in the office of Register of Deeds in and for Ramsey County, Minnesota, have caused the same to be surveyed and plotted and hereafter known as Midland View Addition as shown by this plat, and hereby dedicate to the public and for the public use forever all avenues as shown.

Witness our hands and seal this 6th day of Dec. A.D. 1957.

In presence of

Phyllis Miller Robert D. Berg
John M. Gigan Zella E. Berg

Accepted and approved this 19th day of December A.D. 1957

Herbert H. West
Alfred D. Granton Plat Commission
C. D. J. J. J.
Adrian P. Wuhl Commissioner of Public Works

Accepted by the Council _____ A.D. 1957

Approved August 6 _____ A.D. 1957

B. H. Hamerstein Village Clerk

State of Minnesota }
County of Ramsey } s.s.
On this 23 day of Nov. A.D. 1957
before me the undersigned personally appeared
R.C. Wolfram, to me known to be the person described
in and who executed the foregoing instrument and acknowledged that he executed the same as his free act and deed.

R. C. Wolfram
Notary Public, Ramsey County, Minnesota.
My Commission expires 6-2-61

State of Minnesota }
County of Ramsey } s.s.
On this 6th day of December A.D. 1957, before me the
undersigned personally appeared Robert D. Berg and Zella E. Berg, husband and wife, to
me known to be the persons described in and who executed the foregoing instrument and
acknowledged that they executed the same as their free act and deed.

John M. Gigan
Notary Public, Ramsey County, Minnesota.
My Commission expires Aug 18, 1962

Recorded Dec. 23, 1957
Abstract # 14445001