


# DE MARS 6<sup>TH</sup> ADDITION

## ROSEVILLE, MINN.

SCALE - 1 IN.=30 FT.  
o INDICATES IRON MONUMENT.

R.C. WOLFGRAM  
SURVEYOR

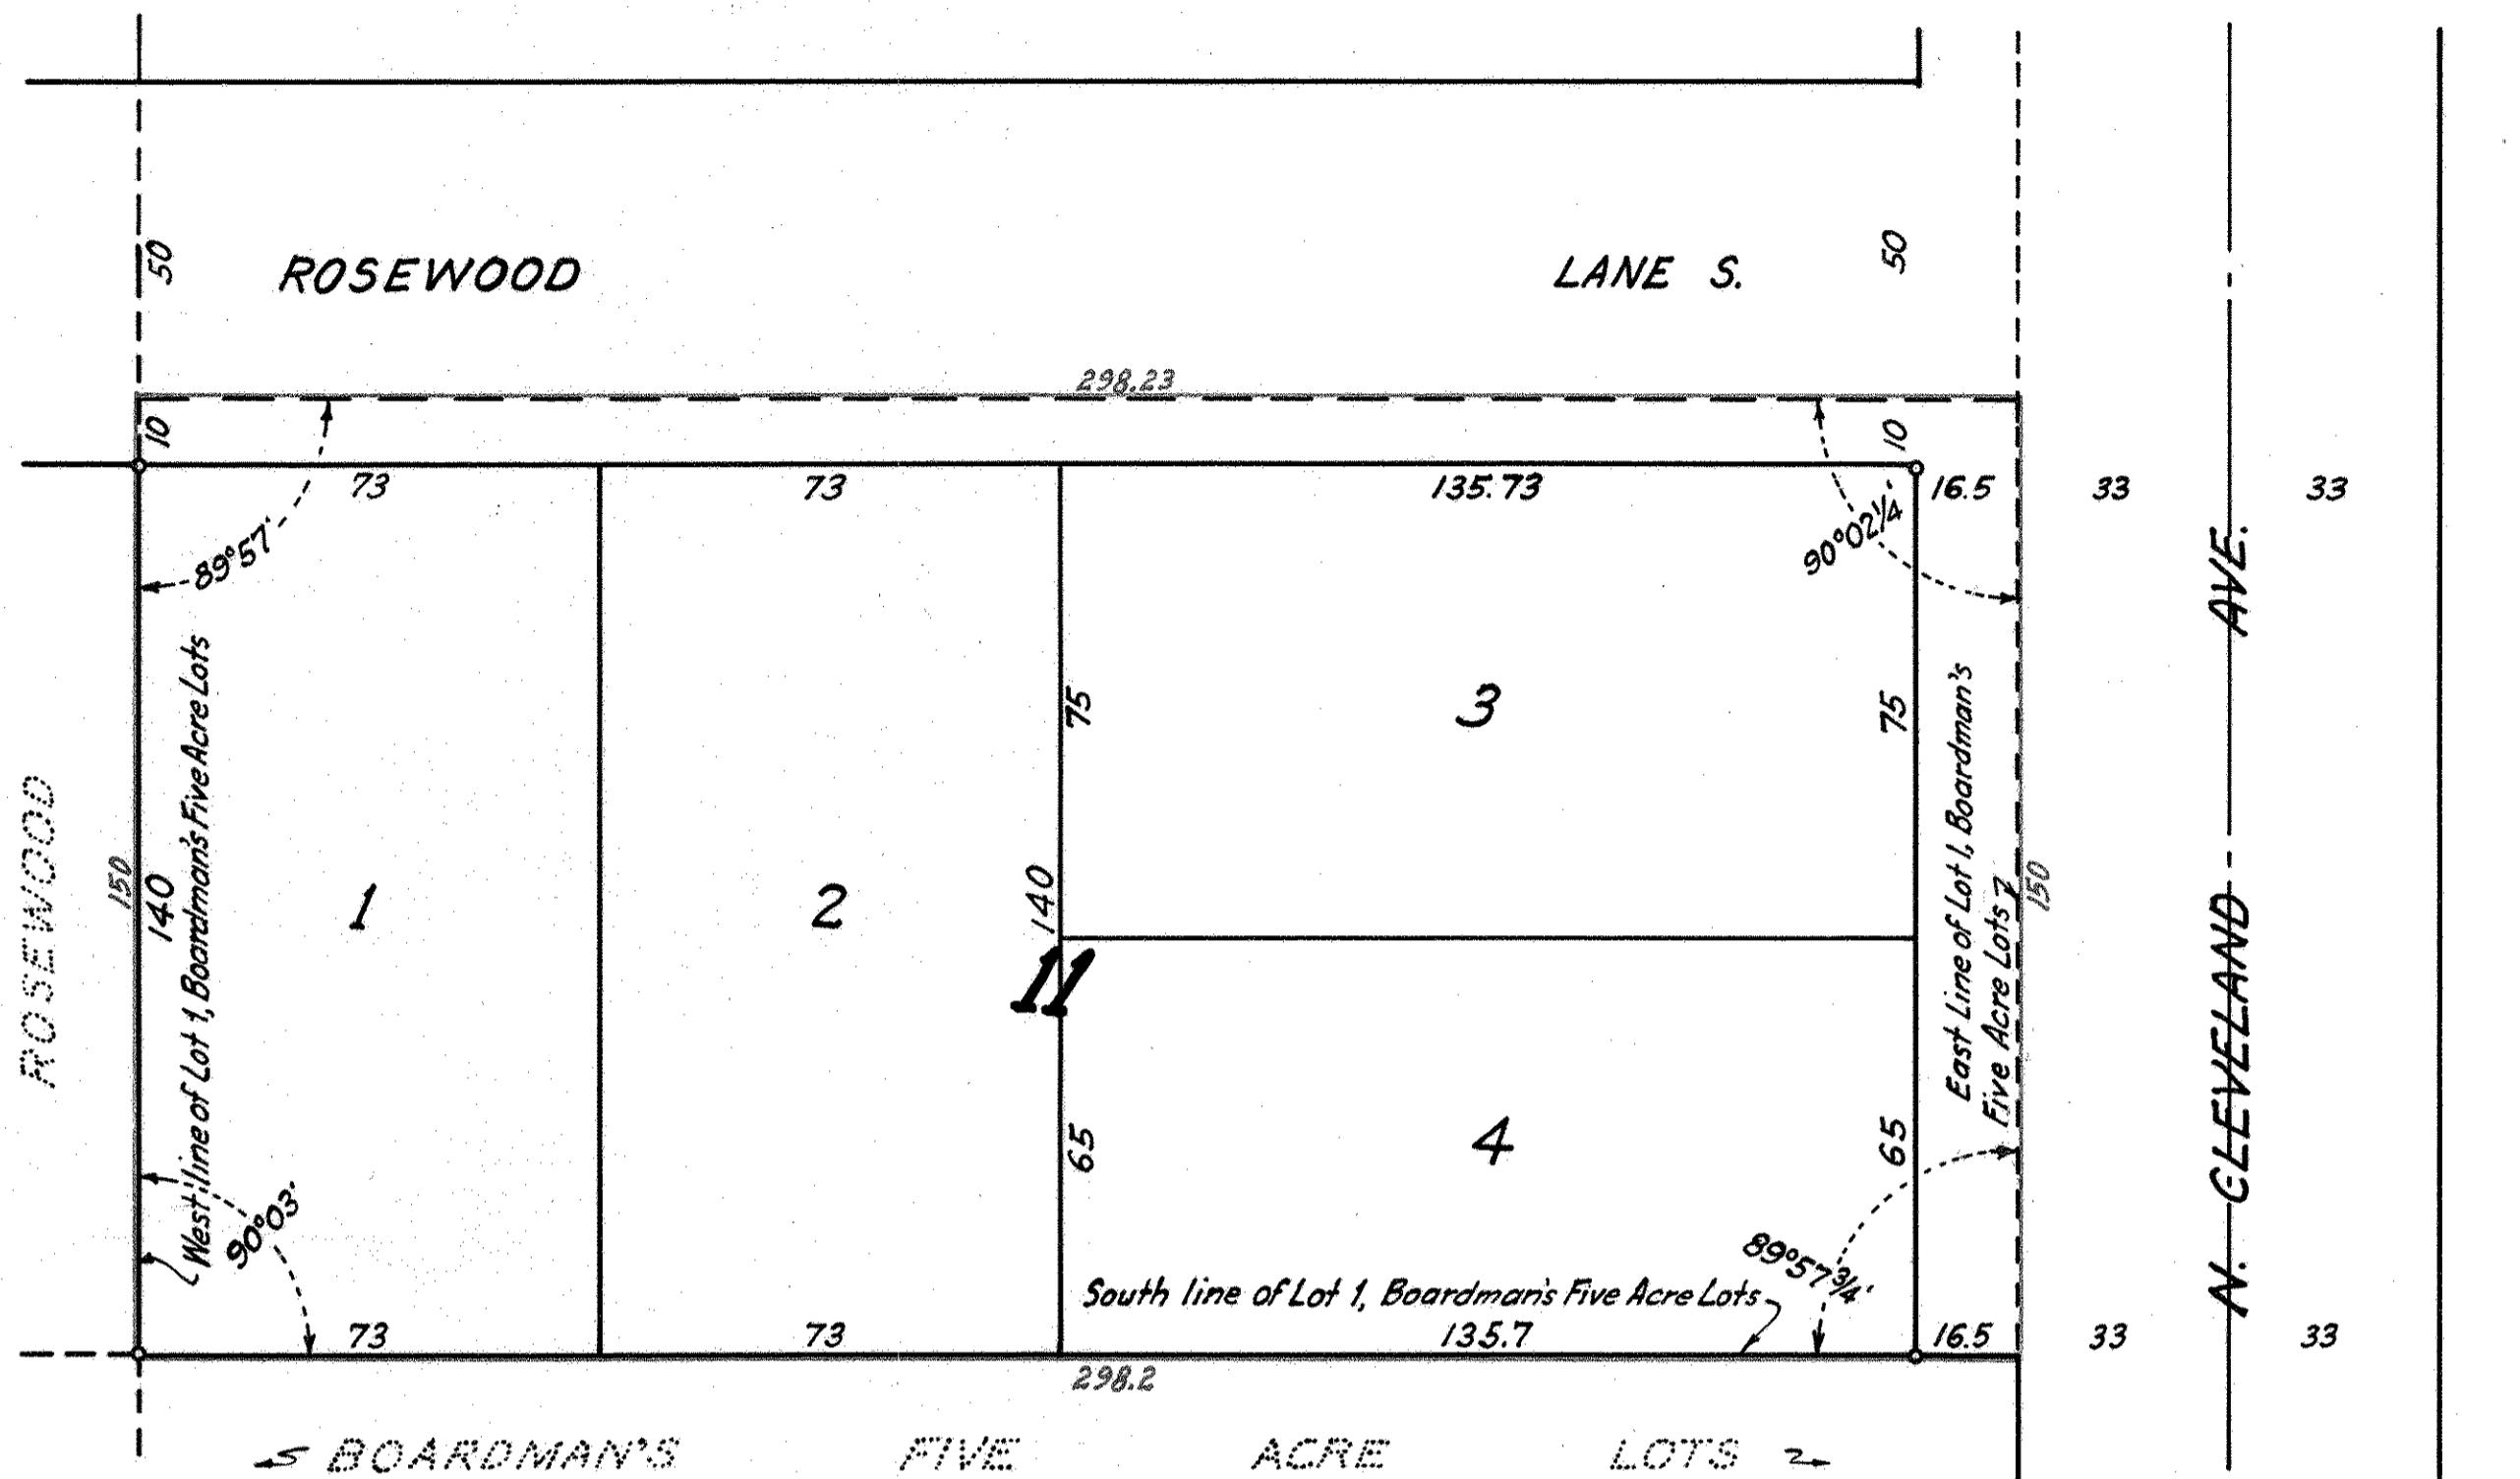

This is to certify that Ken DeMars Construction, Inc., a Minnesota corporation, and Alfred A. Zuercher and Gloria E. Zuercher, husband and wife, owners, and The Minneapolis Savings and Loan Association, a corporation organized under the laws of the State of Minnesota, mortgagees, of the South one hundred fifty (150) feet of Lot one (1) Boardman's Five Acre Lots, according to the plat thereof on file and of record in the office of Register of Deeds in and for Ramsey County, Minnesota, have caused the same to be surveyed and platted and hereafter known as De Mars 6th Addition as shown by this plat and hereby dedicate to the public and for the public use forever all lanes and avenues as shown.

Witness our hands and seals this 11<sup>th</sup> day of Sept. AD 1958

In presence of

M. Zuercher

J. J. Malavski

M. Zuercher

J. J. Malavski

Vernon B. Nyberg

Zem P. da Gheane

State of Minnesota } s.s.  
County of Ramsey }

On this 11<sup>th</sup> day of Sept. AD 1958 before me

the undersigned personally appeared Alfred A. Zuercher and Gloria E. Zuercher, husband and wife, to me known to be the persons described in and who executed the foregoing instrument and acknowledged that they executed the same as their free act and deed.

Ken DeMars Construction, Inc.

By T. Indalee De Mars  
Its Pres.

By Lena B. De Mars  
Its Secy.

Alfred A. Zuercher

Alfred A. Zuercher

Gloria E. Zuercher

Gloria E. Zuercher

The Minneapolis Savings and Loan Association

By H.W. Greenwood

Its PRESIDENT

By L.K. Peterson

Its SECRETARY

State of Minnesota } s.s.  
County of Ramsey }

On this 23<sup>rd</sup> day of SEPTEMBER A.D. 1958, before me appeared H.W. GREENWOOD and L.K. PETERSON who each being duly sworn did say that they are respectively the PRESIDENT and SECRETARY of The Minneapolis Savings and Loan Association, a corporation organized under the laws of the State of Minnesota; the corporation named in the foregoing instrument and the seal affixed to same instrument is the corporate seal of said corporation, and that said instrument was signed and sealed in behalf of said corporation by authority of its Board of Directors, and said L.K. PETERSON and said H.W. GREENWOOD acknowledged said instrument to be the free act and deed of said corporation.

Jem P. da Gheane  
Notary Public, Hennepin County, Minnesota.  
My Commission expires January 12, 1965

Accepted by the Council March 25 A.D. 1958

Approved April 8 A.D. 1958

R.H. Harrington Village Clerk

State of Minnesota } s.s.  
County of Ramsey }

On this 11<sup>th</sup> day of Sept. AD 1958 before me appeared T. Indalee De Mars and Lena B. De Mars who each being duly sworn did say that they are respectively the President and Secy. of ken DeMars Construction, Inc., a Minnesota corporation, the corporation named in the foregoing instrument and the seal affixed to same instrument is the corporate seal of said corporation and that said instrument was signed and sealed in behalf of said corporation by authority of its Board of Directors, and said T. Indalee De Mars and said Lena B. De Mars acknowledged said instrument to be the free act and deed of said corporation.

M. Zuercher  
Notary Public, Ramsey County, Minnesota.  
My Commission expires

Accepted and approved this 7<sup>th</sup> day of October A.D. 1958

Alvah D. Crampton  
Plot Commission

B.P. Teng

Linda Becht

Edwin P. Will Commissioner of Public Works

I hereby certify to having surveyed the property described on this plat as De Mars 6th Addition and have placed iron monuments at the corners shown and the same is correct.

There is no low wet ground nor any traveled road or easement on or across same except as shown.

R.C. Wolfgang

Registered Surveyor  
Minnesota Certificate No. 1340

State of Minnesota } s.s.  
County of Ramsey }

On this 8 day of SEPT. A.D. 1958 before me the undersigned personally appeared R.C. Wolfgang, to me known to be the person described in and who executed the foregoing instrument and acknowledged that he executed the same as his free act and deed.

J. J. Malavski  
Notary Public, Ramsey County, Minnesota.  
My Commission expires 8-26-61.