


# KROISS WESTWOOD ADDITION

## ROSEVILLE, MINNESOTA

SCALE: 1 INCH = 100 FEET  
• INDICATES IRON MONUMENT

H.A. WILKE  
SURVEYOR

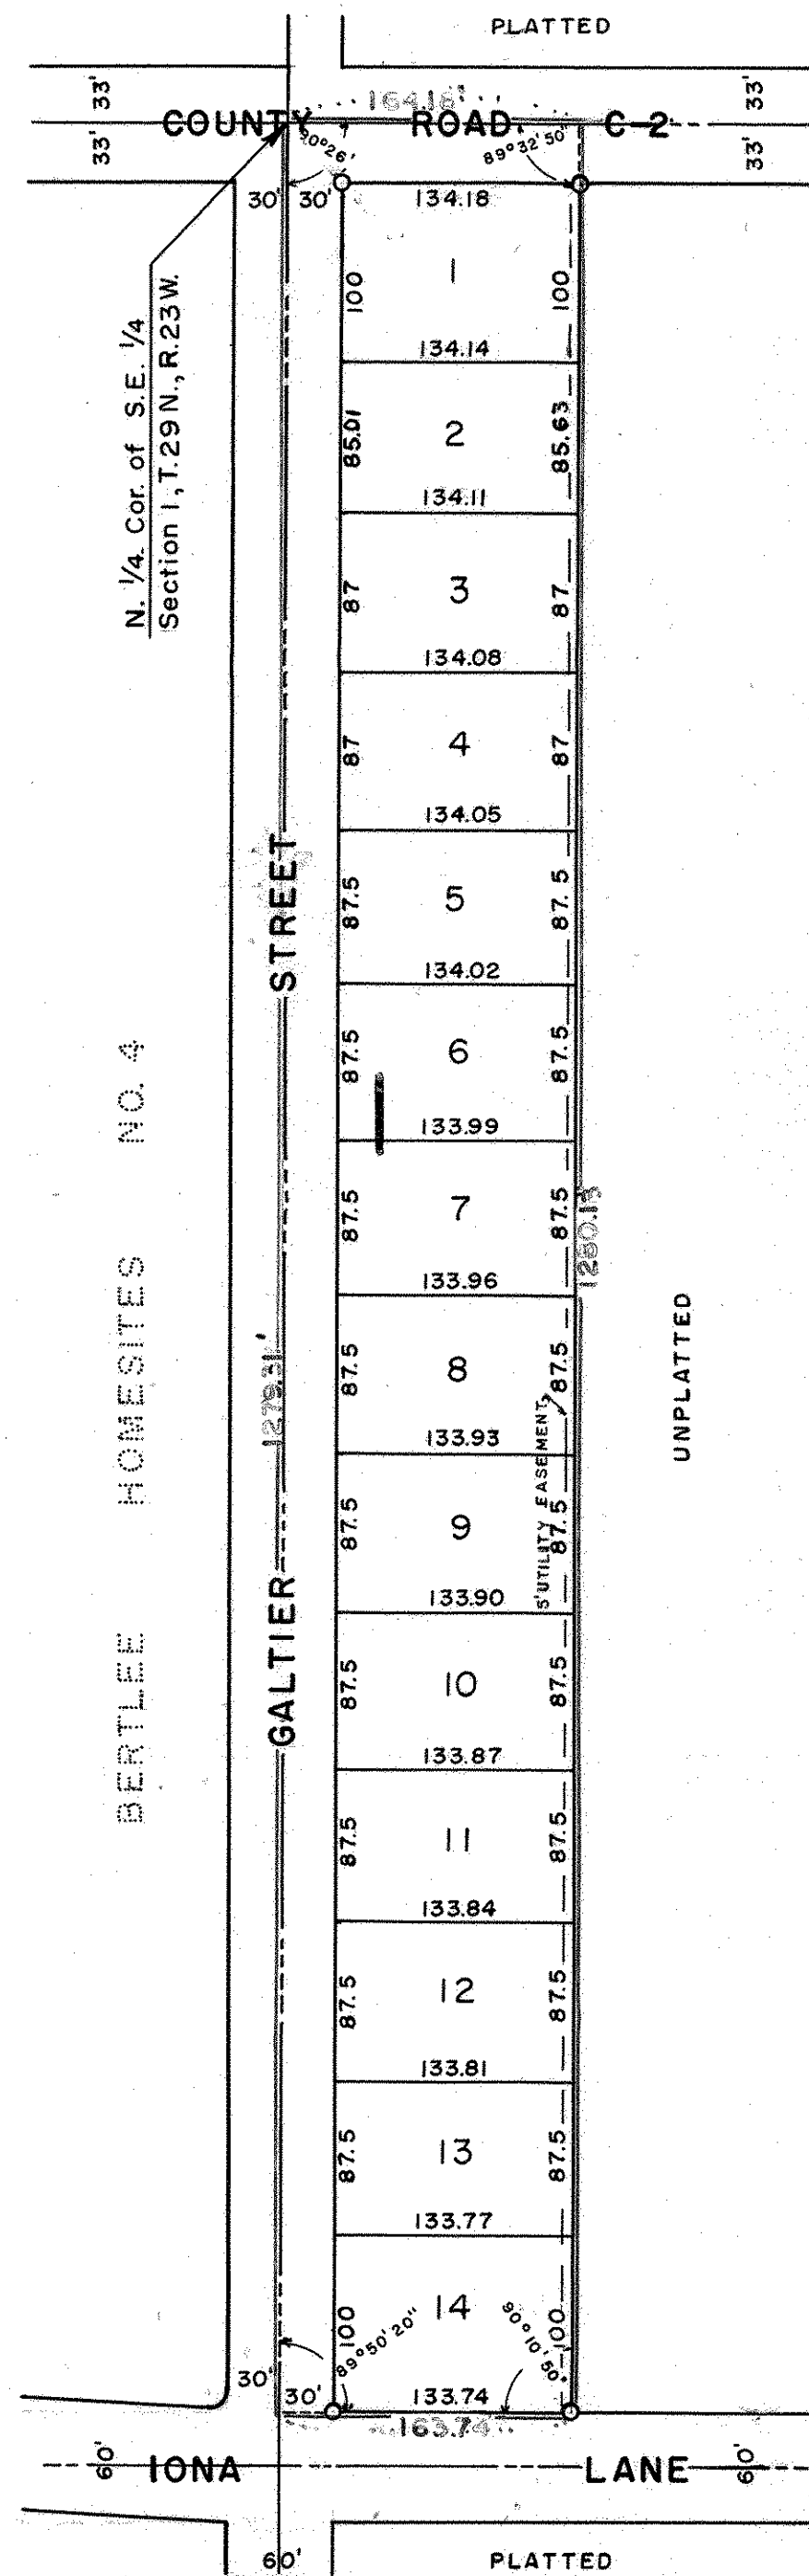

I hereby certify to having surveyed the property described on this plat as Kroiss Westwood Addition and have placed iron monuments at the corners as shown and the same is correct. There is no low wet ground nor any traveled road or easement on or across same except as shown.

Harold A. Wilke  
Registered Surveyor  
Minnesota Certificate No. 2215

State of Minnesota )  
County of Ramsey ) S.S.  
On this 10th day of April A.D. 1959 before me the undersigned personally appeared Harold A. Wilke, to me known to be the person described in and who executed the foregoing instrument and acknowledged that he executed the same as his free act and deed.

L. M. Stophlet  
Notary Public, Ramsey County, Minnesota  
My Commission expires \_\_\_\_\_

L. M. STOPHLET  
Notary Public, Ramsey County, Minn.  
My Commission Expires June 2, 1960

This is to certify that we, Raymond J. Kroiss and Margaret C. Kroiss, husband and wife, owners of the <sup>West one-half (W. 1/2)</sup> West one-half (W. 1/2) of the West one-half (W. 1/2) of the Northeast quarter (N.E. 1/4) of the Southeast quarter (S.E. 1/4) of Section one (1), Township twenty-nine (29) North, Range twenty-three (23) West except the South 30 feet thereof have caused the same to be surveyed and platted and hereafter known as Kroiss Westwood Addition and hereby dedicate to the public and for the public use forever all streets, roads and easements as shown.

Witness our hands and seal this 10th day of April A.D. 1959  
In presence of:

L. M. Stophlet  
Notary Public  
Raymond J. Kroiss  
Margaret C. Kroiss

State of Minnesota )  
County of Ramsey ) S.S.  
On this 10th day of April A.D. 1959 before me the undersigned personally appeared Raymond J. Kroiss and Margaret C. Kroiss, husband and wife, to me known to be the persons described in and who executed the foregoing instrument and acknowledged that they executed the same as their free act and deed.

L. M. Stophlet  
Notary Public, Ramsey County, Minnesota  
My Commission expires \_\_\_\_\_

L. M. STOPHLET  
Notary Public, Ramsey County, Minn.  
My Commission Expires June 2, 1960

Approved by the Village Council of the Village of Roseville, Minnesota, this 28th day of April A.D. 1959

Attest G. H. Pedersen Mayor Attest George W. Heene Village Clerk

Accepted and approved this 4th day of May A.D. 1959

Abner D. Crampton  
B. R. Teig  
Gay Schubert  
Adrian P. Wulff  
Ramsey County Plat Commission  
Commissioner of Public Works

Recorded May 7, 1959  
Abstract #1482970