



# BLEES ADDITION

NORTH ST. PAUL, MINNESOTA

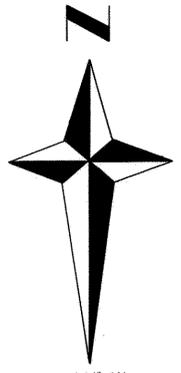

Donald H. Campbell  
Surveyor

o Denotes Iron Monuments

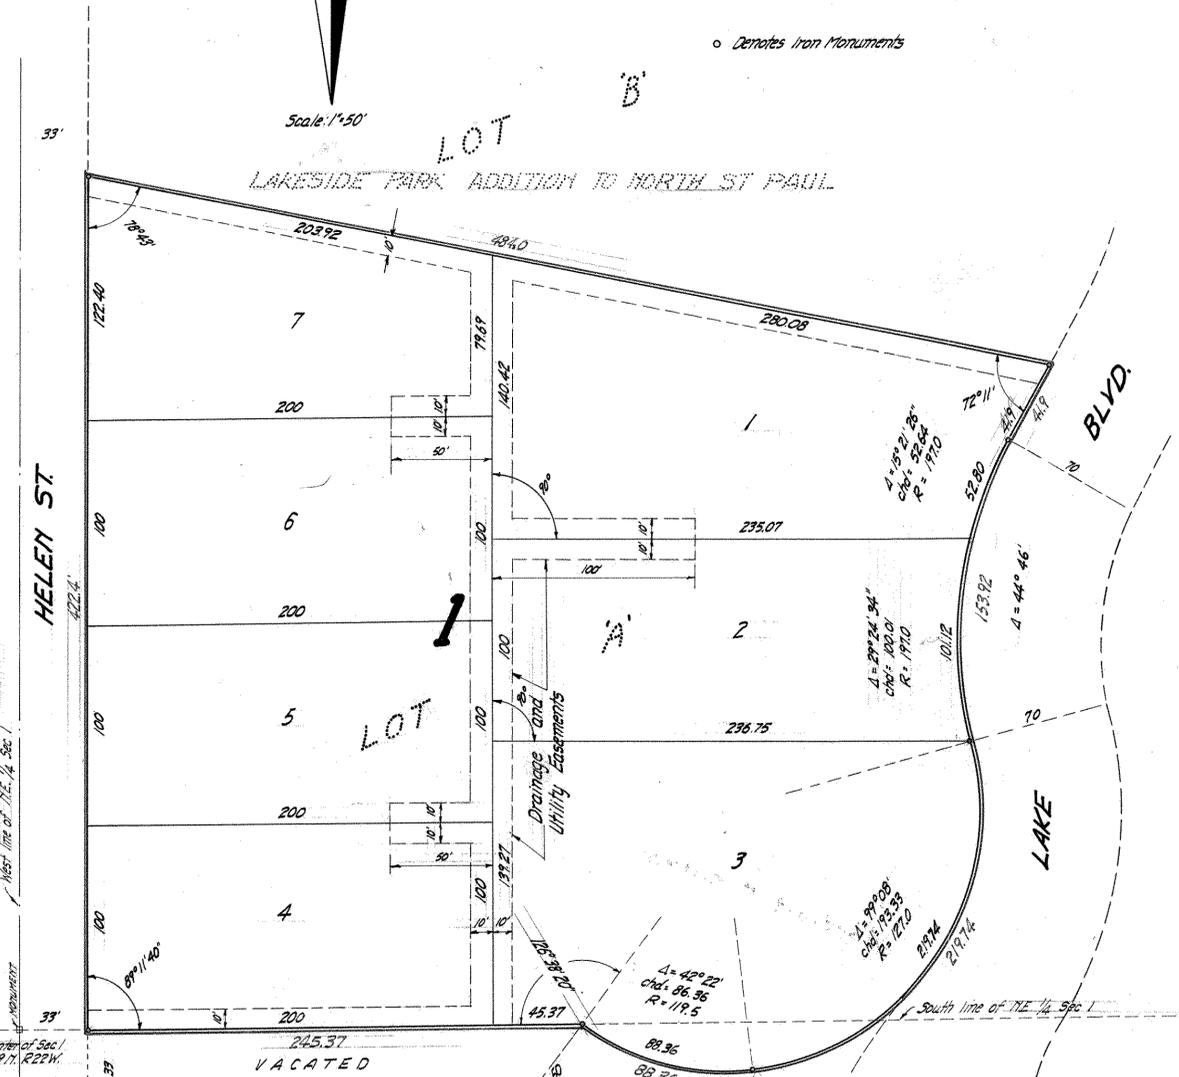

I hereby certify to having surveyed the property described on this plat as Blee's Addition and have placed iron monuments at the corners as shown and same is correct. There is no low wet ground nor any traveled road or easement on or across same except as shown.

Donald H. Campbell  
Registered Surveyor  
Minnesota Certificate No. 5712

This is to certify that we, Edward J. Blee and Katherine H. Blee, husband and wife, contract purchasers and Margaret Michlitsch (widow) owner and proprietress of the following described property situated in the County of Ramsey to wit: Lot A of Rearrangement of Blocks One (1), Two (2), Three (3), Four (4), Five (5), Six (6) and Nine (9), A and B of Lakeside Park Addition to North St. Paul.

And Minneapolis Saving and Loan Association, a Minnesota Corporation, Mortgagee of the following described property: the Southernly 150 feet of the Easternly 175 feet of Lot A, Rearrangement of Blocks one (1), two (2), three (3), four (4), five (5), six (6) and nine (9), A and B Lakeside Park Addition to North St. Paul, have caused the same to be surveyed and platted and hereafter known as Blee's Addition, as shown by this plat and hereby dedicate to the public and for public use forever all easements as shown.

Witness our hands and seal this 12th day of December, A.D. 1959  
in presence of \_\_\_\_\_ Signed \_\_\_\_\_

Katherine H. Blee  
Robert Campbell Margaret Michlitsch  
The Minneapolis Saving and Loan Association  
Barbara K. Korner Robert E. Leen By H.W. Greenwood  
Barbara K. Korner Robert E. Leen By L.K. Peterson  
THE PRESIDENT  
THE SECRETARY

State of Minnesota } ss.  
County of Ramsey } On this 12th day of December, A.D. 1959 before me the undersigned personally appeared Donald H. Campbell, to me known to be the person described in and who executed the foregoing instrument and acknowledged that he executed the same as his free act and deed.

Donald H. Campbell  
Notary Public, Ramsey County, Minnesota  
My Commission Expires January 1, 1960

State of Minnesota } ss.  
County of Ramsey } On this 12th day of December, A.D. 1959 before me the undersigned personally appeared Margaret Michlitsch, to me known to be the person described in and who executed the foregoing instrument and acknowledged that she executed the same as her free act and deed.

Margaret Michlitsch  
Notary Public, Ramsey County, Minnesota  
My Commission Expires January 1, 1960

State of Minnesota } ss.  
County of Ramsey } On this 12th day of December, A.D. 1959 before me the undersigned personally appeared Edward J. Blee and Katherine H. Blee, his wife, to me known to be the person described in and who executed the foregoing instrument and acknowledged that they executed the same as their free act and deed.

Donald H. Campbell  
Notary Public, Ramsey County, Minnesota  
My Commission Expires January 1, 1960

State of Minnesota } ss.  
County of Ramsey } On this 12th day of December, A.D. 1959 before me appeared H.W. Greenwood and L.K. Peterson, who each being duly sworn did say that they are respectively the PRESIDENT and SECRETARY of the Minneapolis Saving and Loan Association, a Minnesota corporation, the corporation named in the foregoing instrument and the seal affixed to same instrument is the corporate seal of said corporation and that said instrument was signed and sealed in behalf of said corporation by authority of its Board of Directors, and said H.W. Greenwood and said L.K. Peterson acknowledged said instrument to be the free act and deed of said corporation.

Barbara K. Korner  
Notary Public, Ramsey County, Minnesota  
My Commission Expires May 15, 1960

Accepted and approved this 23rd day of Dec., A.D. 1959  
Alvah D. Campbell  
Laura Roberts Plat Commission  
B. Teig  
Adwin P. Winkler Commissioner of Public Works

Accepted by the Village Council October 19, A.D. 1959  
Approved October 19, A.D. 1959  
Armen L. Kotche Village Clerk

Recorded Dec. 31, 1959  
Abstract # 1501872