

RIDGEVIEW PARK

CITY OF WHITE BEAR LAKE

RAMSEY COUNTY, MINNESOTA

CHARLES O. GEORGI COMPANY
CIVIL ENGINEERING & LAND SURVEYING




I hereby certify to having surveyed the property described on this plat as Ridgeview Park and have placed iron monuments on the corners shown and same is correct. There is no low wet ground nor any traveled road or easement on or across same except as shown.

Charles O. Georgi
Registered Land Surveyor
Minnesota Certificate No 3960

State of Minnesota } s.s.
County of Ramsey } On this 21 day of April A.D. 1960
before me, the undersigned personally appeared Charles O. Georgi to me known to be the person described in and who executed the foregoing instrument and acknowledge that he executed the same as his free act and deed.

Edward J. Besard
Notary Public, Ramsey County, Minn.
My Commission expires June 22 1962
EDWARD J. BESARD
Notary Public, Ramsey County, Minn.
My Commission Expires June 22, 1962

REARRANGEMENT OF WHITE BEAR PARK

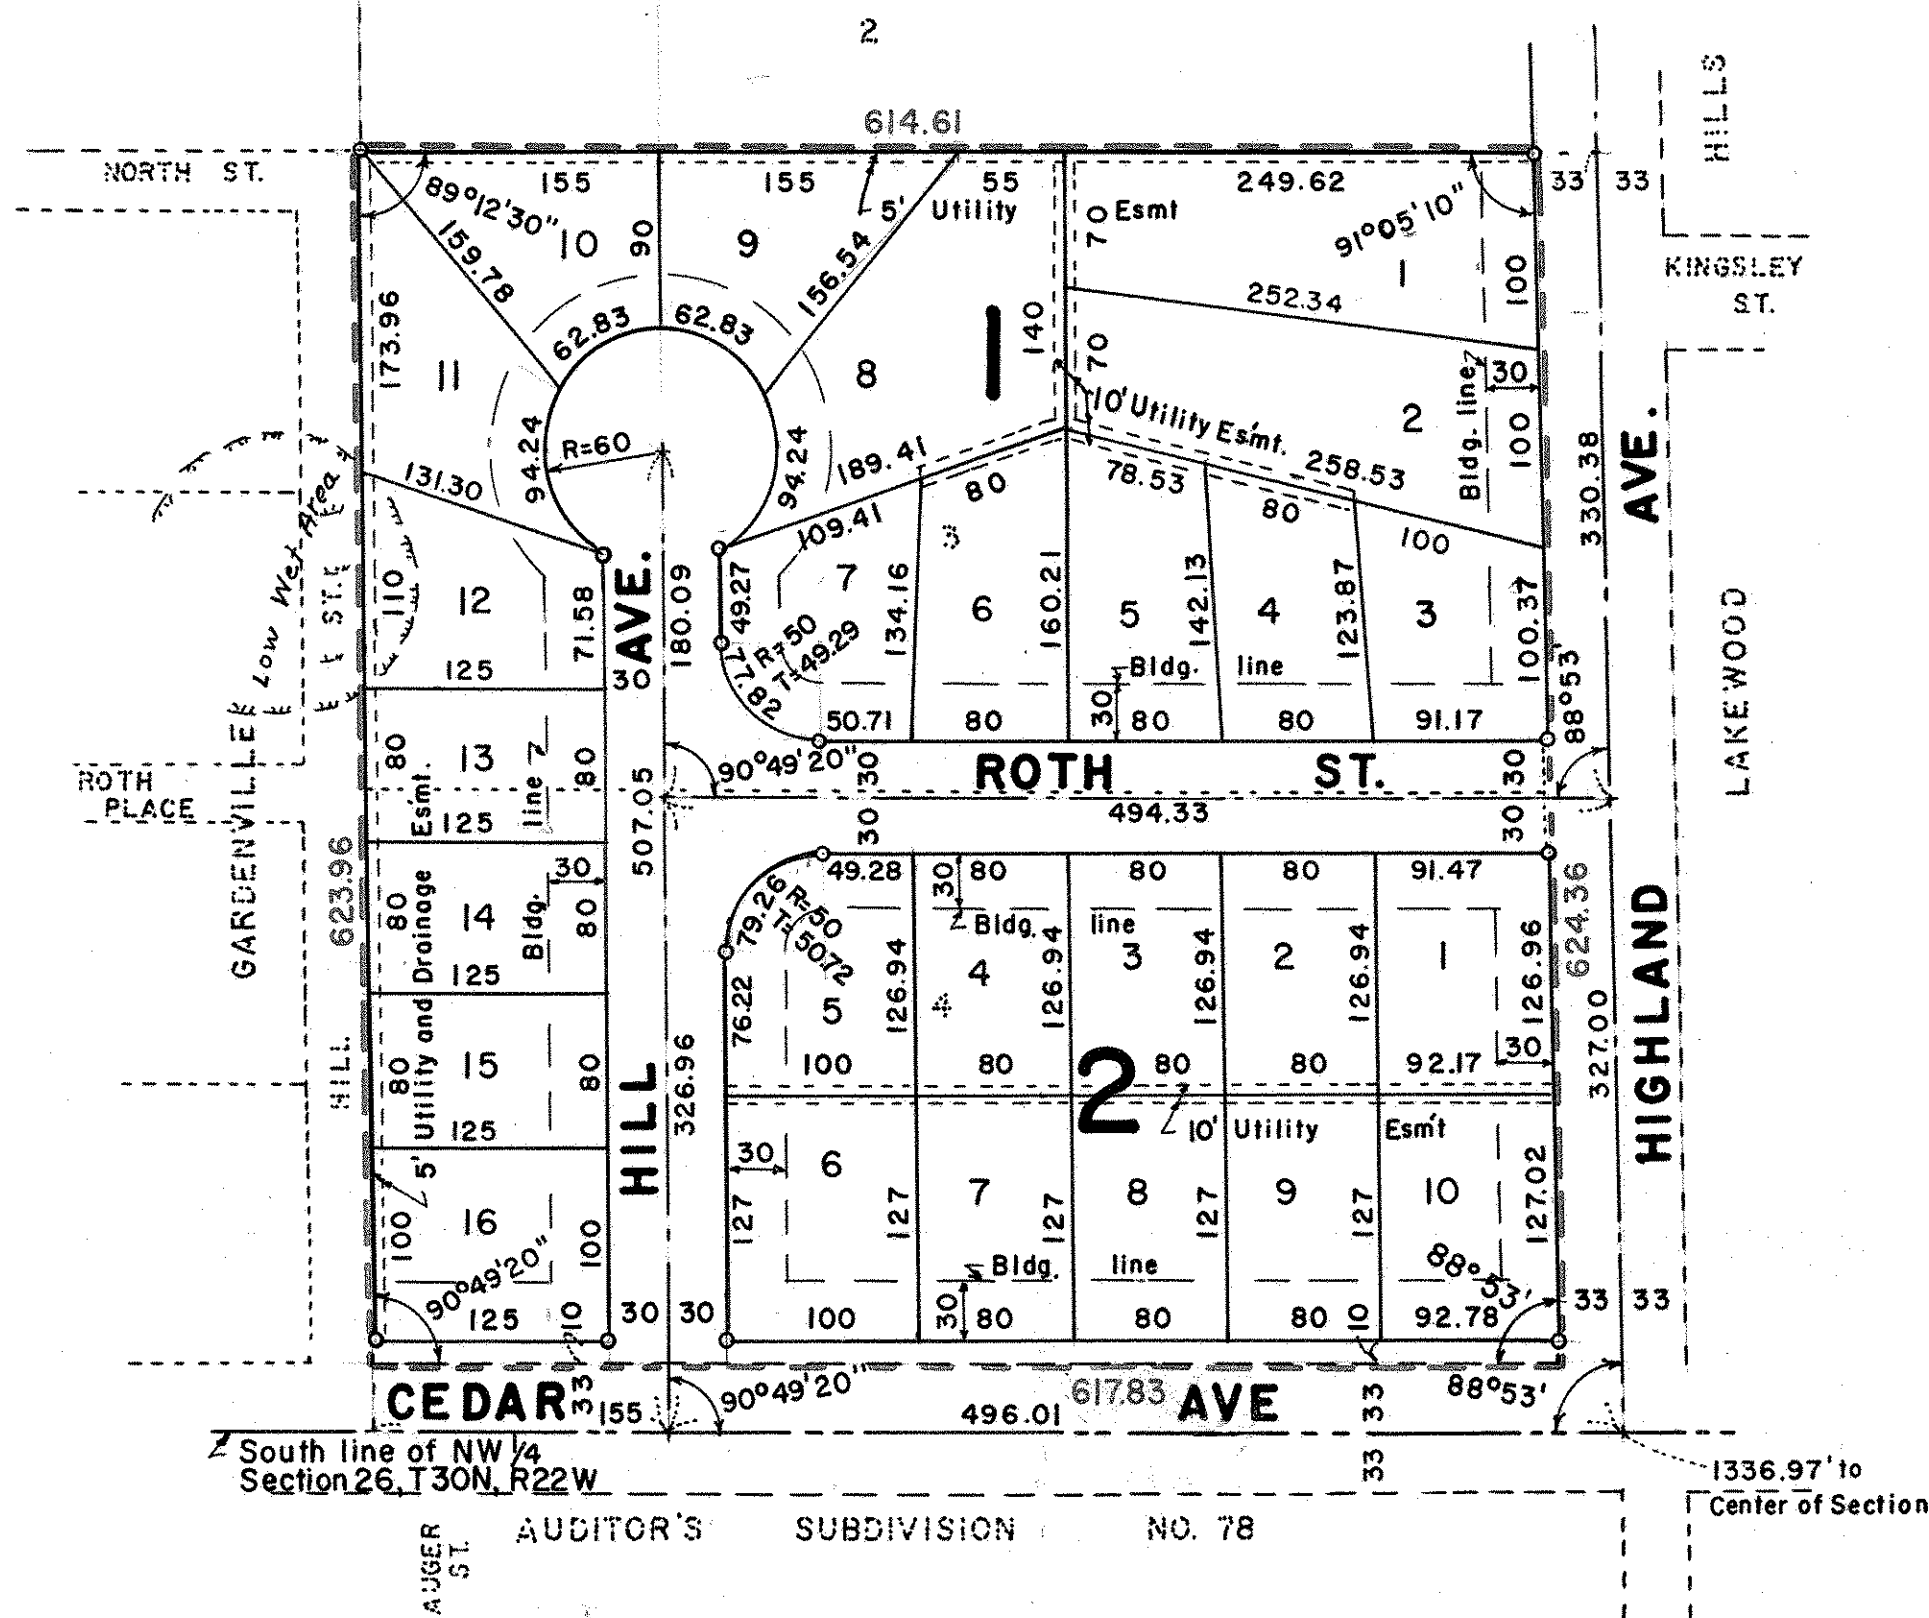

SCALE 1"=100'

o Denotes Iron Monument
All distances shown on curves are arc lengths.
The center line of all 10' Utility Esmts is the lot line.

This is to certify that Interstate Lumber Co., a Minnesota Corporation
Owner of:

Lots 3 and 4, Block 9, Rearrangement of White Bear Park.

have caused the same to be surveyed and platted and hereafter known as Ridgeview Park as shown by this plat, and hereby dedicate to the public and for public use forever all streets, avenues, places, boulevards and easements as shown hereon.

Witness our hands and seal this 21st day of April
In the presence of:

Harriet L. Engler
Janice Bohman

Inter-State Lumber Co.
Seal
Grant T. Waldorf, Pres.
name and title
Walter K. Kirsch
name and title

State of Minnesota } s.s.
County of Ramsey }

On this 21st day of April A.D. 1960 before me, appeared Grant T. Waldorf and Walter K. Kirsch who each being duly sworn did say that they are respectively President and Asst. Secretary of the Interstate Lumber Co. a Minnesota Corporation, the corporation named in the foregoing instrument and the seal affixed to same instrument is the corporate seal of said corporation and that said instrument was signed and sealed in behalf of said corporation by the authority of its Board of Director and said President and Asst. Secretary acknowledge said instrument to be the free act and deed of said corporation.

Harriet L. Engler
Notary Public, Ramsey County, Minn.
My Commission expires Dec. 25, 1960
HARRIET L. ENGLER, Notary Public
Washington County, Minn.
My Commission Expires Dec. 25, 1960

Accepted and approved this 26th day of April 1960.

Abraham D. Crumpton
B. R. Leig Plat Commission
Greg. B. Bost
Adrian P. Wischel Commissioner of Public Works

Accepted and approved by the City Council of the City of WHITE BEAR LAKE on this 10th day of NOV. 1959.

Richard L. Hart
City Clerk

Recorded April 28, 1960
Abstract # 1509008