

# ANDERSON-ERICKSON ADDITION NO. 2

VILLAGE OF ROSEVILLE  
RAMSEY COUNTY, MINNESOTA


CHARLES O. GEORGI COMPANY  
CIVIL ENGINEERING & LAND SURVEYING

I hereby certify to having surveyed the property described on this plat as Anderson-Erickson Addition No. 2 and have placed iron monuments on the corners shown and same is correct. There is no low wet ground nor any traveled road or easement on or across same except as shown.

*Charles O. Georgi*  
Registered Land Surveyor  
Minnesota Certificate No. 3960

State of Minnesota } s.s.  
County of Ramsey }  
On this 5th day of MAY A. D. 1960  
before me, the undersigned personally appeared Charles O. Georgi to me know to be the person described in and who executed the foregoing instrument and acknowledge that he executed the same as his free act and deed.

*Betty Whitebeck*  
Notary Public, Ramsey County, Minnesota  
My Commission expires Sept. 11, 1966  
BETTY WHITEBECK  
Notary Public, Ramsey County, Minn.  
My commission expires Sept. 11, 1966.

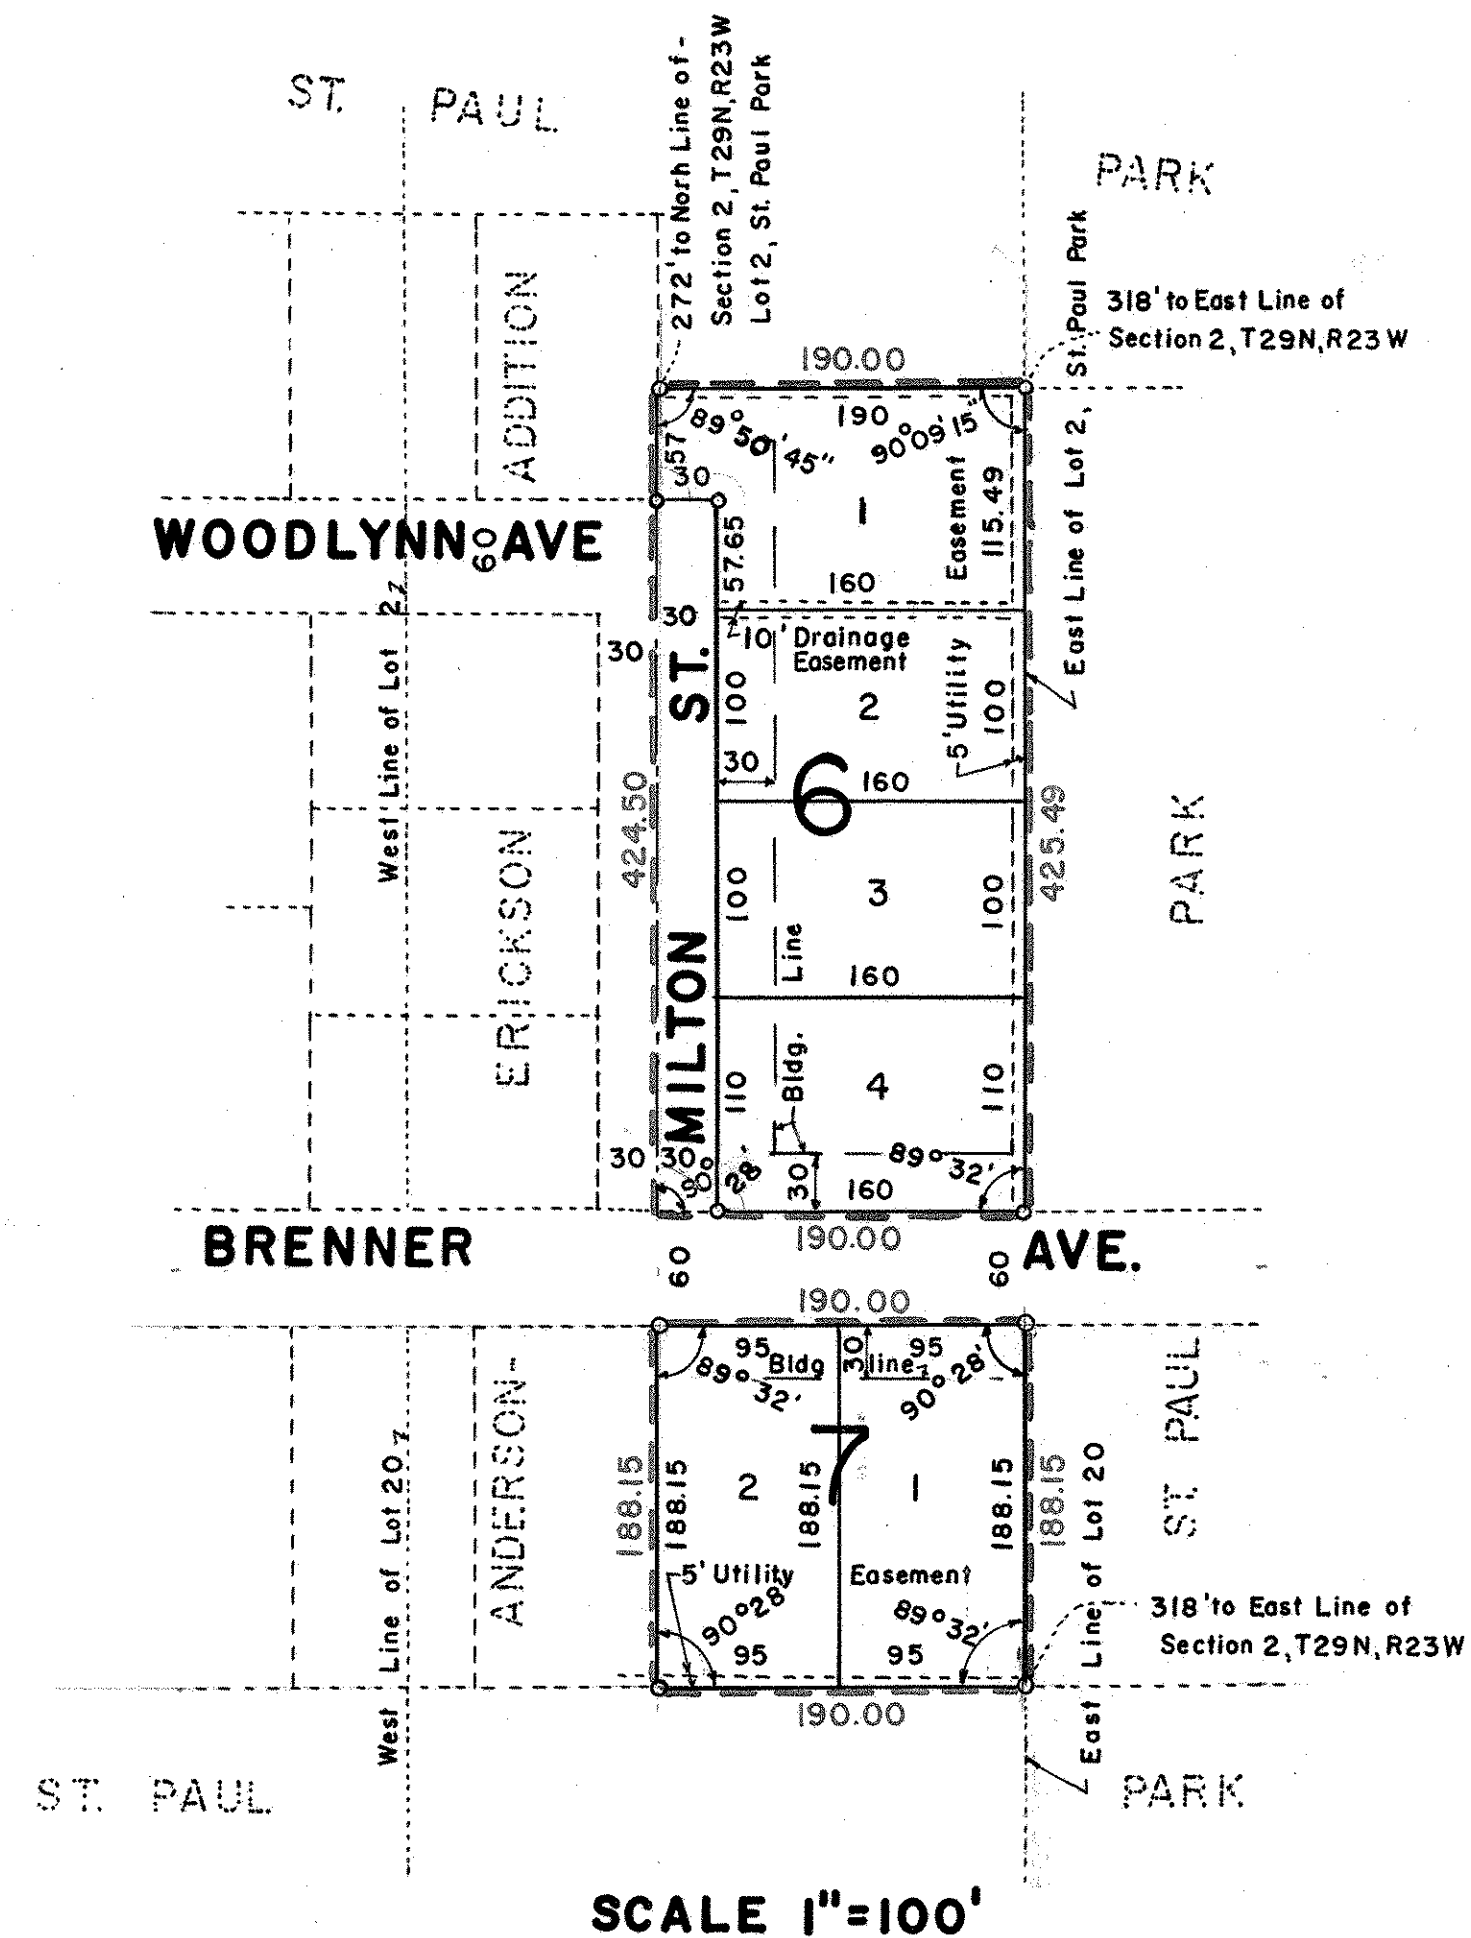

o Denotes Iron Monument

SCALE 1"=100'

This is to certify that Anderson-Erickson Construction Company, Inc., a Minnesota Corporation,

owner of:  
Lot 2 except the North 272.0 feet and the West 128.0 feet thereof; and Lot 20 except the South 500.32 feet and the West 128.0 feet thereof; St. Paul Park.  
have caused the same to be surveyed and platted and hereafter known as Anderson-Erickson Addition No. 2 as shown by this plat, and hereby dedicate to the public and for public use forever all streets, avenues, and easement as shown hereon.

Witness our hands and seal this 9th day of JUNE 1960  
In the presence of:

*Cecelia Buchmeier*  
*Eugene E. Rudella*

Seal ANDERSON-ERICKSON CONSTRUCTION COMPANY, INC., A MINNESOTA CORPORATION  
*Arthur H. Anderson* PRES.  
name and title  
*Marie E. Anderson* SECY-TREAS.  
name and title

State of Minnesota } s.s.  
County of Ramsey }  
On this 9th day of JUNE A. D. 1960 before me, appeared ARTHUR H. ANDERSON and MARIE E. ANDERSON who each being duly sworn did say that they are respectively PRES. and SECY-TREAS. of the Anderson-Erickson Construction Company, Inc., a Minnesota Corporation, the corporation named in the foregoing instrument and the seal affixed to same instrument is the corporate seal of said corporation and that said instrument was signed and seal in behalf of said corporation by the authority of its Board of Director and said ARTHUR H. ANDERSON and MARIE E. ANDERSON acknowledge said instrument to be the free act and deed of said corporation.

*Cecelia Buchmeier*  
Notary Public, Ramsey County Minn.  
My Commission expires  
CECELIA BUCHMEIER  
Notary Public, Ramsey County, Minn.  
My Commission Expires Feb. 19, 1963.

Accepted and approved this 13th day of June 1960

*B. Craig*  
*Abel Crump* Plat Commission  
*Eug. Roberts*  
*Milton Rosen* Commissioner of Public Works

Accepted and approved by the Village Council of the Village of Roseville.

*George W. Keene*  
Village Clerk

Recorded June 13, 1960