

FAIRVIEW HEIGHTS PLAT FOUR



2872

VILLAGE OF ROSEVILLE
RAMSEY CO. MINNESOTA

o INDICATES IRON MONUMENTS SCALE 1" = 50'

MILNER W. CARLEY & ASSOCIATES

Note: Building Set-back line 30 feet from all street right-of-way lines

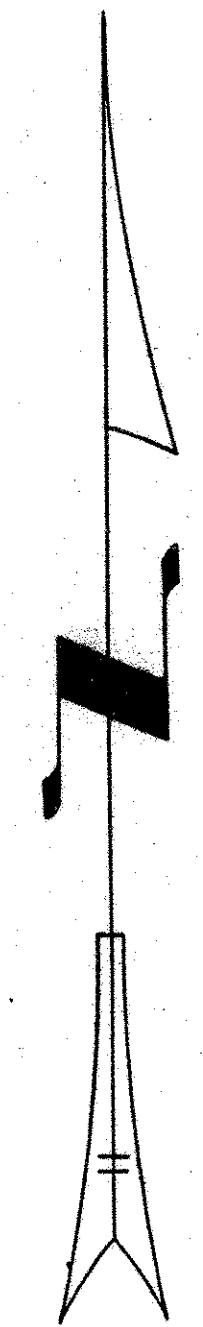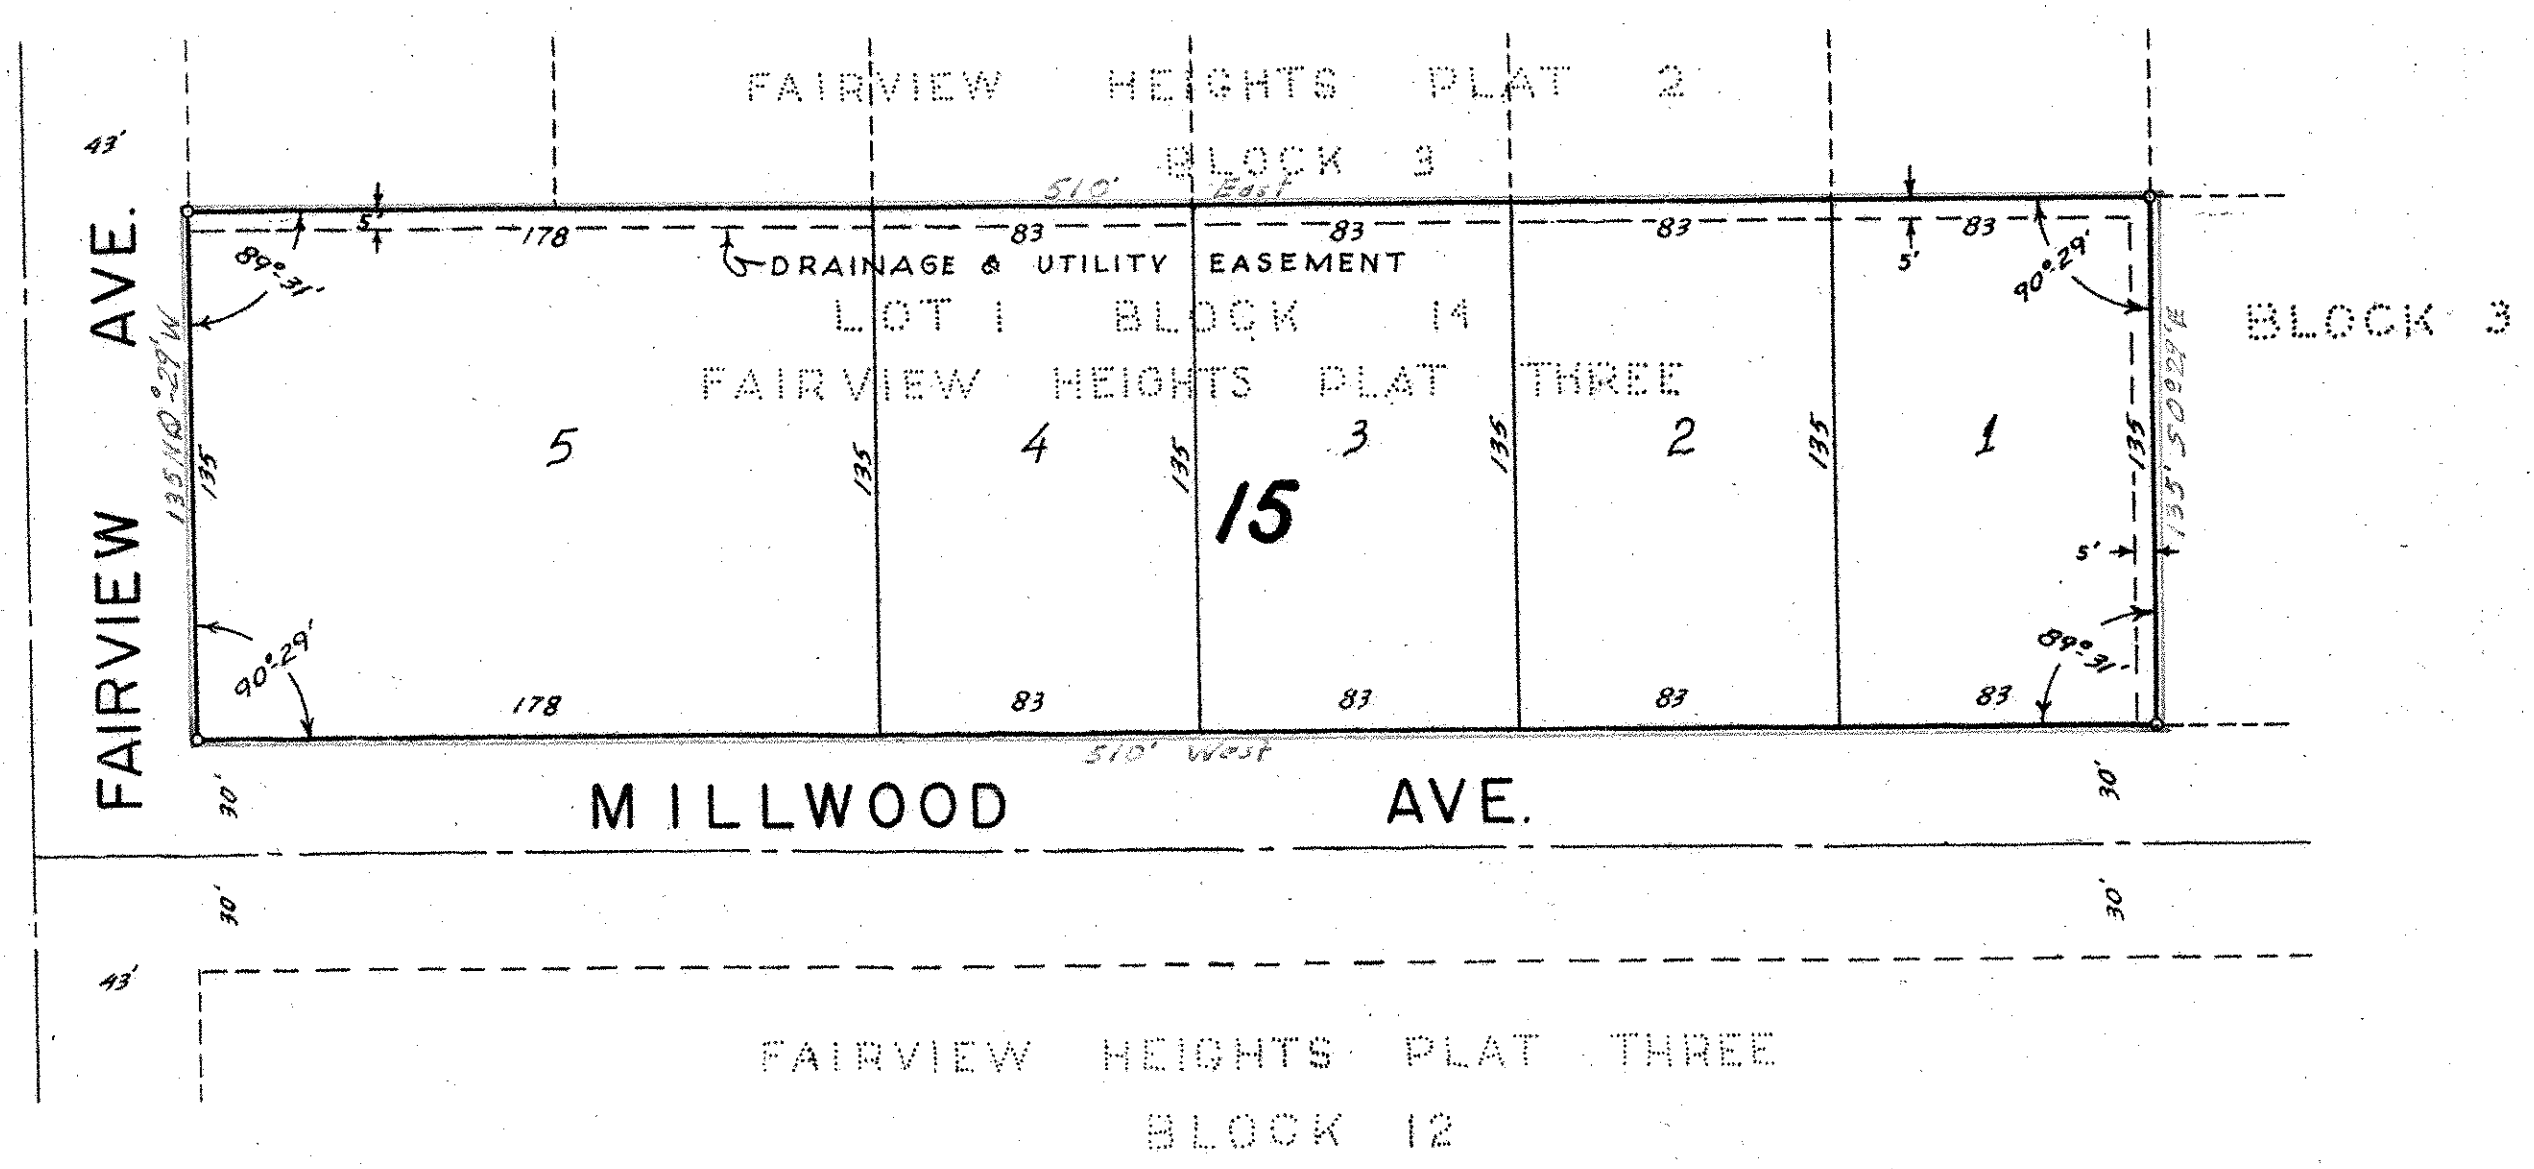

This is to certify that we, Floyd C. Olson and Dorothy M. Olson, husband and wife, owners of: Lot 1, Block 14, Fairview Heights Plat Three, Ramsey County, Minnesota, have caused the same to be surveyed and platted and hereafter known as FAIRVIEW HEIGHTS PLAT FOUR, as shown by this plat, and hereby dedicate to the public and for the public use forever all easements as shown.

Witness our hands this 29th day of December 1960.

In presence of:

Betty W. Kithen
Robert B. Nelson

Floyd C. Olson Floyd C. Olson
Dorothy M. Olson Dorothy M. Olson

STATE OF MINNESOTA }
COUNTY OF RAMSEY } SS

On this 29th day of December 1960 A.D. before me, the undersigned, personally appeared Floyd C. Olson and Dorothy M. Olson, husband and wife, to me known to be the persons described in and who executed the foregoing instrument and acknowledged that they executed the same as their free act and deed.

Dorothy M. Olson
Notary Public, Ramsey County, Minnesota
My Commission expires April 27 1963.

Accepted and approved by the Village Council, Village of Roseville, Minnesota this ___ day of

February 1961.

ATTEST: E. J. Peterson Village Mayor
Betty W. Kithen Village Clerk

I hereby certify to having surveyed the property described on this plat as FAIRVIEW HEIGHTS PLAT FOUR and have placed iron monuments at the corners shown and the same is correct. There is no low wet ground nor any traveled road or easement on or across same except as shown.

Donald O. Carley
Registered Surveyor
Minnesota Certificate No. 3527

STATE OF MINNESOTA }
COUNTY OF RAMSEY } SS

On this 29th day of December 1960 A.D. before me, the undersigned, personally appeared Donald O. Carley to me known to be the person described in and who executed the foregoing instrument and acknowledged that he executed the same as his free act and deed.

Dorothy M. Olson
Notary Public, Ramsey County, Minn.
My Commission expires April 27 1962

Accepted and approved this 21st day of February 1961.

Walter D. Crumpton
Ray Peterson
BT
William P. ...
Plat Commission
Commissioner of Public Works

Recorded June 7, 1961

Abstract #1537918