

# SNAIL LAKE PARK

VILLAGE OF SHOREVIEW  
RAMSEY COUNTY, MINNESOTA


DONALD H. CAMPBELL

LAND SURVEYOR

• DENOTES IRON MONUMENTS

SCALE: 1 INCH= 100 FT.

UNPLATTED

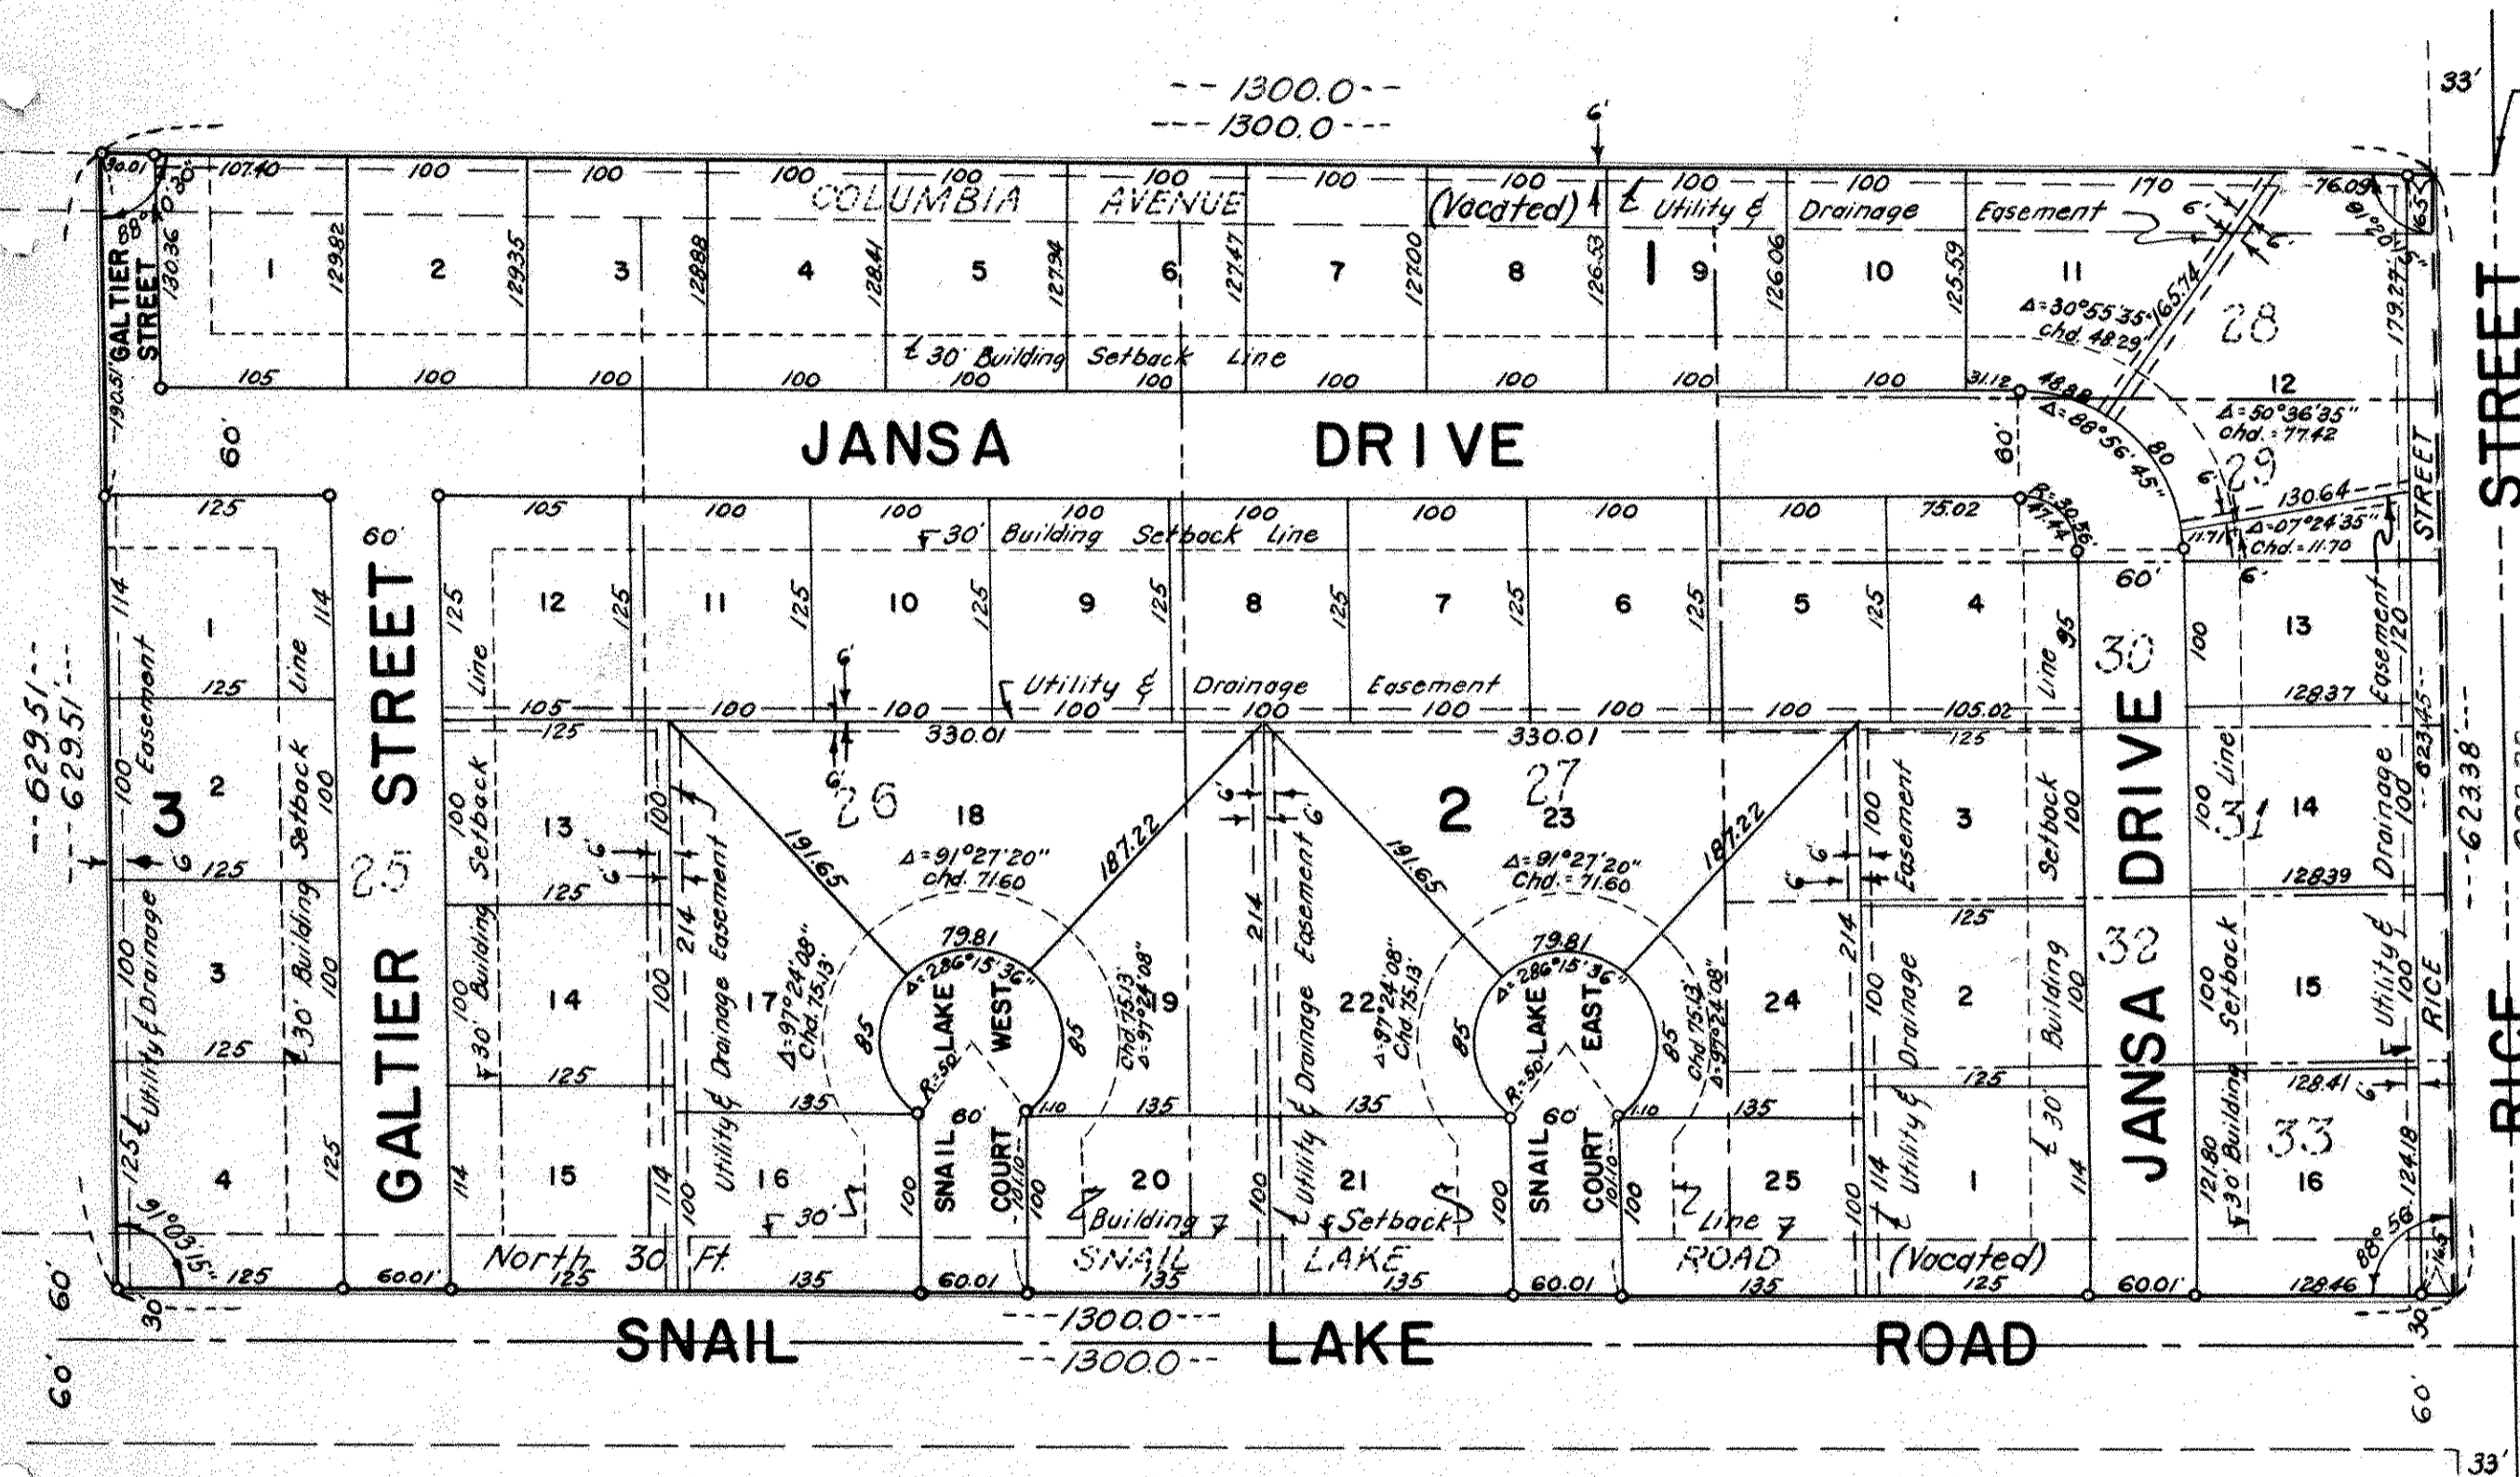

Northeast Corner  
S. 1/2, NE. 1/4  
Sec. 24, T.30, R.23

I hereby certify to having surveyed the property described on this plat as 'SNAIL LAKE PARK' and have placed iron monuments at the corners as shown and the same is correct. There is no low wet ground nor any travelled road on or across same except as shown.

*Donald H. Campbell*  
Registered Surveyor  
Minnesota Certificate No. 5712

and Marjorie B. Allen, husband and wife,  
This is to certify that Andrews Allen, owners of Lot 25, J.F. Eisenmenger's Lake Villas, and that part of Columbia Avenue, vacated, adjacent thereto, and George W. Jansa and Agda S. Jansa, husband and wife, owners, and Andrews Allen, contract purchaser of Lots 26, 27, 28, 29, 30, 31, 32 and 33, J.F. Eisenmenger's Lake Villas, and that part of Columbia Avenue, vacated, adjacent thereto, and the North 30 feet of Snail Lake Road, vacated, adjacent thereto; have caused the same to be surveyed and platted and hereafter known as 'SNAIL LAKE PARK', as shown by this plat, and hereby dedicate to the public use forever all streets, drives and courts as shown, also Easements.

Witness our hands this 14<sup>th</sup> day of March 1961 A.D.

In presence of:

<i>Donald H. Campbell</i>	<i>Robert Campbell</i>	Signed	<i>Andrew Allen</i>
<i>Donald H. Campbell</i>	<i>Robert Campbell</i>		<i>George W. Jansa</i>
<i>Donald H. Campbell</i>	<i>Robert Campbell</i>		<i>Agda S. Jansa</i>
<i>Donald H. Campbell</i>	<i>Robert Campbell</i>		<i>Marjorie B. Allen</i>

State of Minnesota }  
County of Ramsey } SS. On this 14<sup>th</sup> day of March 1961 A.D. before me personally appeared Donald H. Campbell, to me known to be the person described in and who executed the foregoing instrument and acknowledged that he executed the same as his free act and deed.

*Don Carlson*  
Notary Public Ramsey County, Minnesota  
My Commission Expires Oct. 17, 1966

State of Minnesota }  
County of Ramsey } SS. On this 14<sup>th</sup> day of March 1961 A.D. before me personally appeared Andrews Allen, to me known to be the persons described in and who executed the foregoing instrument and acknowledged that he executed the same as his free act and deed.

*Donald H. Campbell*  
Notary Public Ramsey County, Minnesota  
My Commission Expires June 4, 1963

State of Minnesota }  
County of Ramsey } SS. On this 14<sup>th</sup> day of March 1961 A.D. before me personally appeared George W. Jansa and Agda S. Jansa, his wife, to me known to be the persons described in and who executed the foregoing instrument and acknowledged that they executed the same as their free act and deed.

*Donald H. Campbell*  
Notary Public Ramsey County, Minnesota  
My Commission Expires June 4, 1963

DONALD H. CAMPBELL,  
Notary Public, Ramsey County, Minn.  
My Commission Expires June 4, 1963.

Accepted and approved this 18<sup>th</sup> day of  
May 1961 A.D.  
*Alvin D. Campbell*  
*Ray Debat*  
*Bill Brown* } Plat Commission  
Commissioner of Public Works

Accepted and approved by the Village Council, Village of Shoreview this 28<sup>th</sup> day of April 1961 A.D.

*James M. Husch*  
Village Clerk

Recorded June 5, 1961

Torrens # 430070