

KROISS HOMESITES PLAT 2

ROSEVILLE MINN.

SCALE: 1 INCH = 60 FEET
• INDICATES IRON MONUMENT

H.A. WILKE
SURVEYOR

S.T.H. NO. 36

I HEREBY CERTIFY TO HAVING SURVEYED THE PROPERTY DESCRIBED ON THIS PLAT AS KROISS HOMESITES PLAT 2 AND HAVE PLACED IRON MONUMENTS AT THE CORNERS AS SHOWN AND THE SAME IS CORRECT. THERE IS NO LOW WET GROUND NOR ANY TRAVELED ROAD OR EASEMENT ON OR ACROSS SAME EXCEPT AS SHOWN.

Harold A. Wilke
Registered surveyor
Minnesota Certificate #2215

STATE OF MINNESOTA)
COUNTY OF RAMSEY) S.S.

ON THIS 13th DAY OF February A.D. 1962 BEFORE ME THE UNDERSIGNED PERSONALLY APPEARED HAROLD A. WILKE, TO ME KNOWN TO BE THE PERSON DESCRIBED IN AND WHO EXECUTED THE FOREGOING INSTRUMENT AND ACKNOWLEDGED THAT HE EXECUTED THE SAME AS HIS FREE ACT AND DEED.

L.M. Stophlet
Notary Public, Ramsey County, Minn.
My Commission expires JUNE 2, 1966

THIS IS TO CERTIFY THAT WE, RAYMOND J. KROISS & MARGARET C. KROISS, HUSBAND & WIFE, OWNERS OF ALL OF LOT 5 LYING SOUTHERLY OF S.T.H. 36 AND LOT 4 EXCEPT THE SOUTH 5.5' OF COPE'S SUB. OF S.E. 1/4 OF SEC. 11, T.29N., R.23W., AND VACATED ADJACENT GROTTOST. THEREFORE, HAVE CAUSED THE SAME TO BE SURVEYED AND PLATTED AND HEREAFTER KNOWN AS KROISS HOMESITES PLAT 2 AND HEREBY DEDICATE TO THE PUBLIC AND FOR THE PUBLIC USE FOREVER ALL STREETS, ROADS AND EASEMENTS AS SHOWN.

WITNESS OUR HANDS AND SEAL THIS 13th DAY OF February A.D. 1962
IN PRESENCE OF:

L.M. Stophlet *Raymond J. Kroiss*
Algot J. Reiga *Margaret C. Kroiss*

STATE OF MINNESOTA) S.S.
COUNTY OF RAMSEY)

ON THIS 13th DAY OF February A.D. 1962 BEFORE ME THE UNDERSIGNED PERSONALLY APPEARED RAYMOND J. KROISS & MARGARET C. KROISS, HUSBAND & WIFE, TO ME KNOWN TO BE THE PERSONS DESCRIBED IN AND WHO EXECUTED THE FOREGOING INSTRUMENT AND ACKNOWLEDGED THAT THEY EXECUTED THE SAME AS THEIR FREE ACT AND DEED

L.M. Stophlet
Notary Public, Ramsey County, Minn.
My Commission expires JUNE 2, 1966


APPROVED BY THE VILLAGE COUNCIL OF THE VILLAGE OF ROSEVILLE, MINNESOTA, THIS 13th DAY OF December A.D. 1961.

ATTEST *E.F. Parnell* MAYOR ATTEST *W. Lund* VILLAGE CLERK

ACCEPTED AND APPROVED THIS 20th DAY OF March A.D. 1962

Abrah. D. Crompton
Reiga
Lynn Burkett
Victor Parnell
RAMSEY COUNTY PLAT COMMISSION
COMMISSIONER OF PUBLIC WORKS

Recorded March 21, 1962
Abstract #1559804

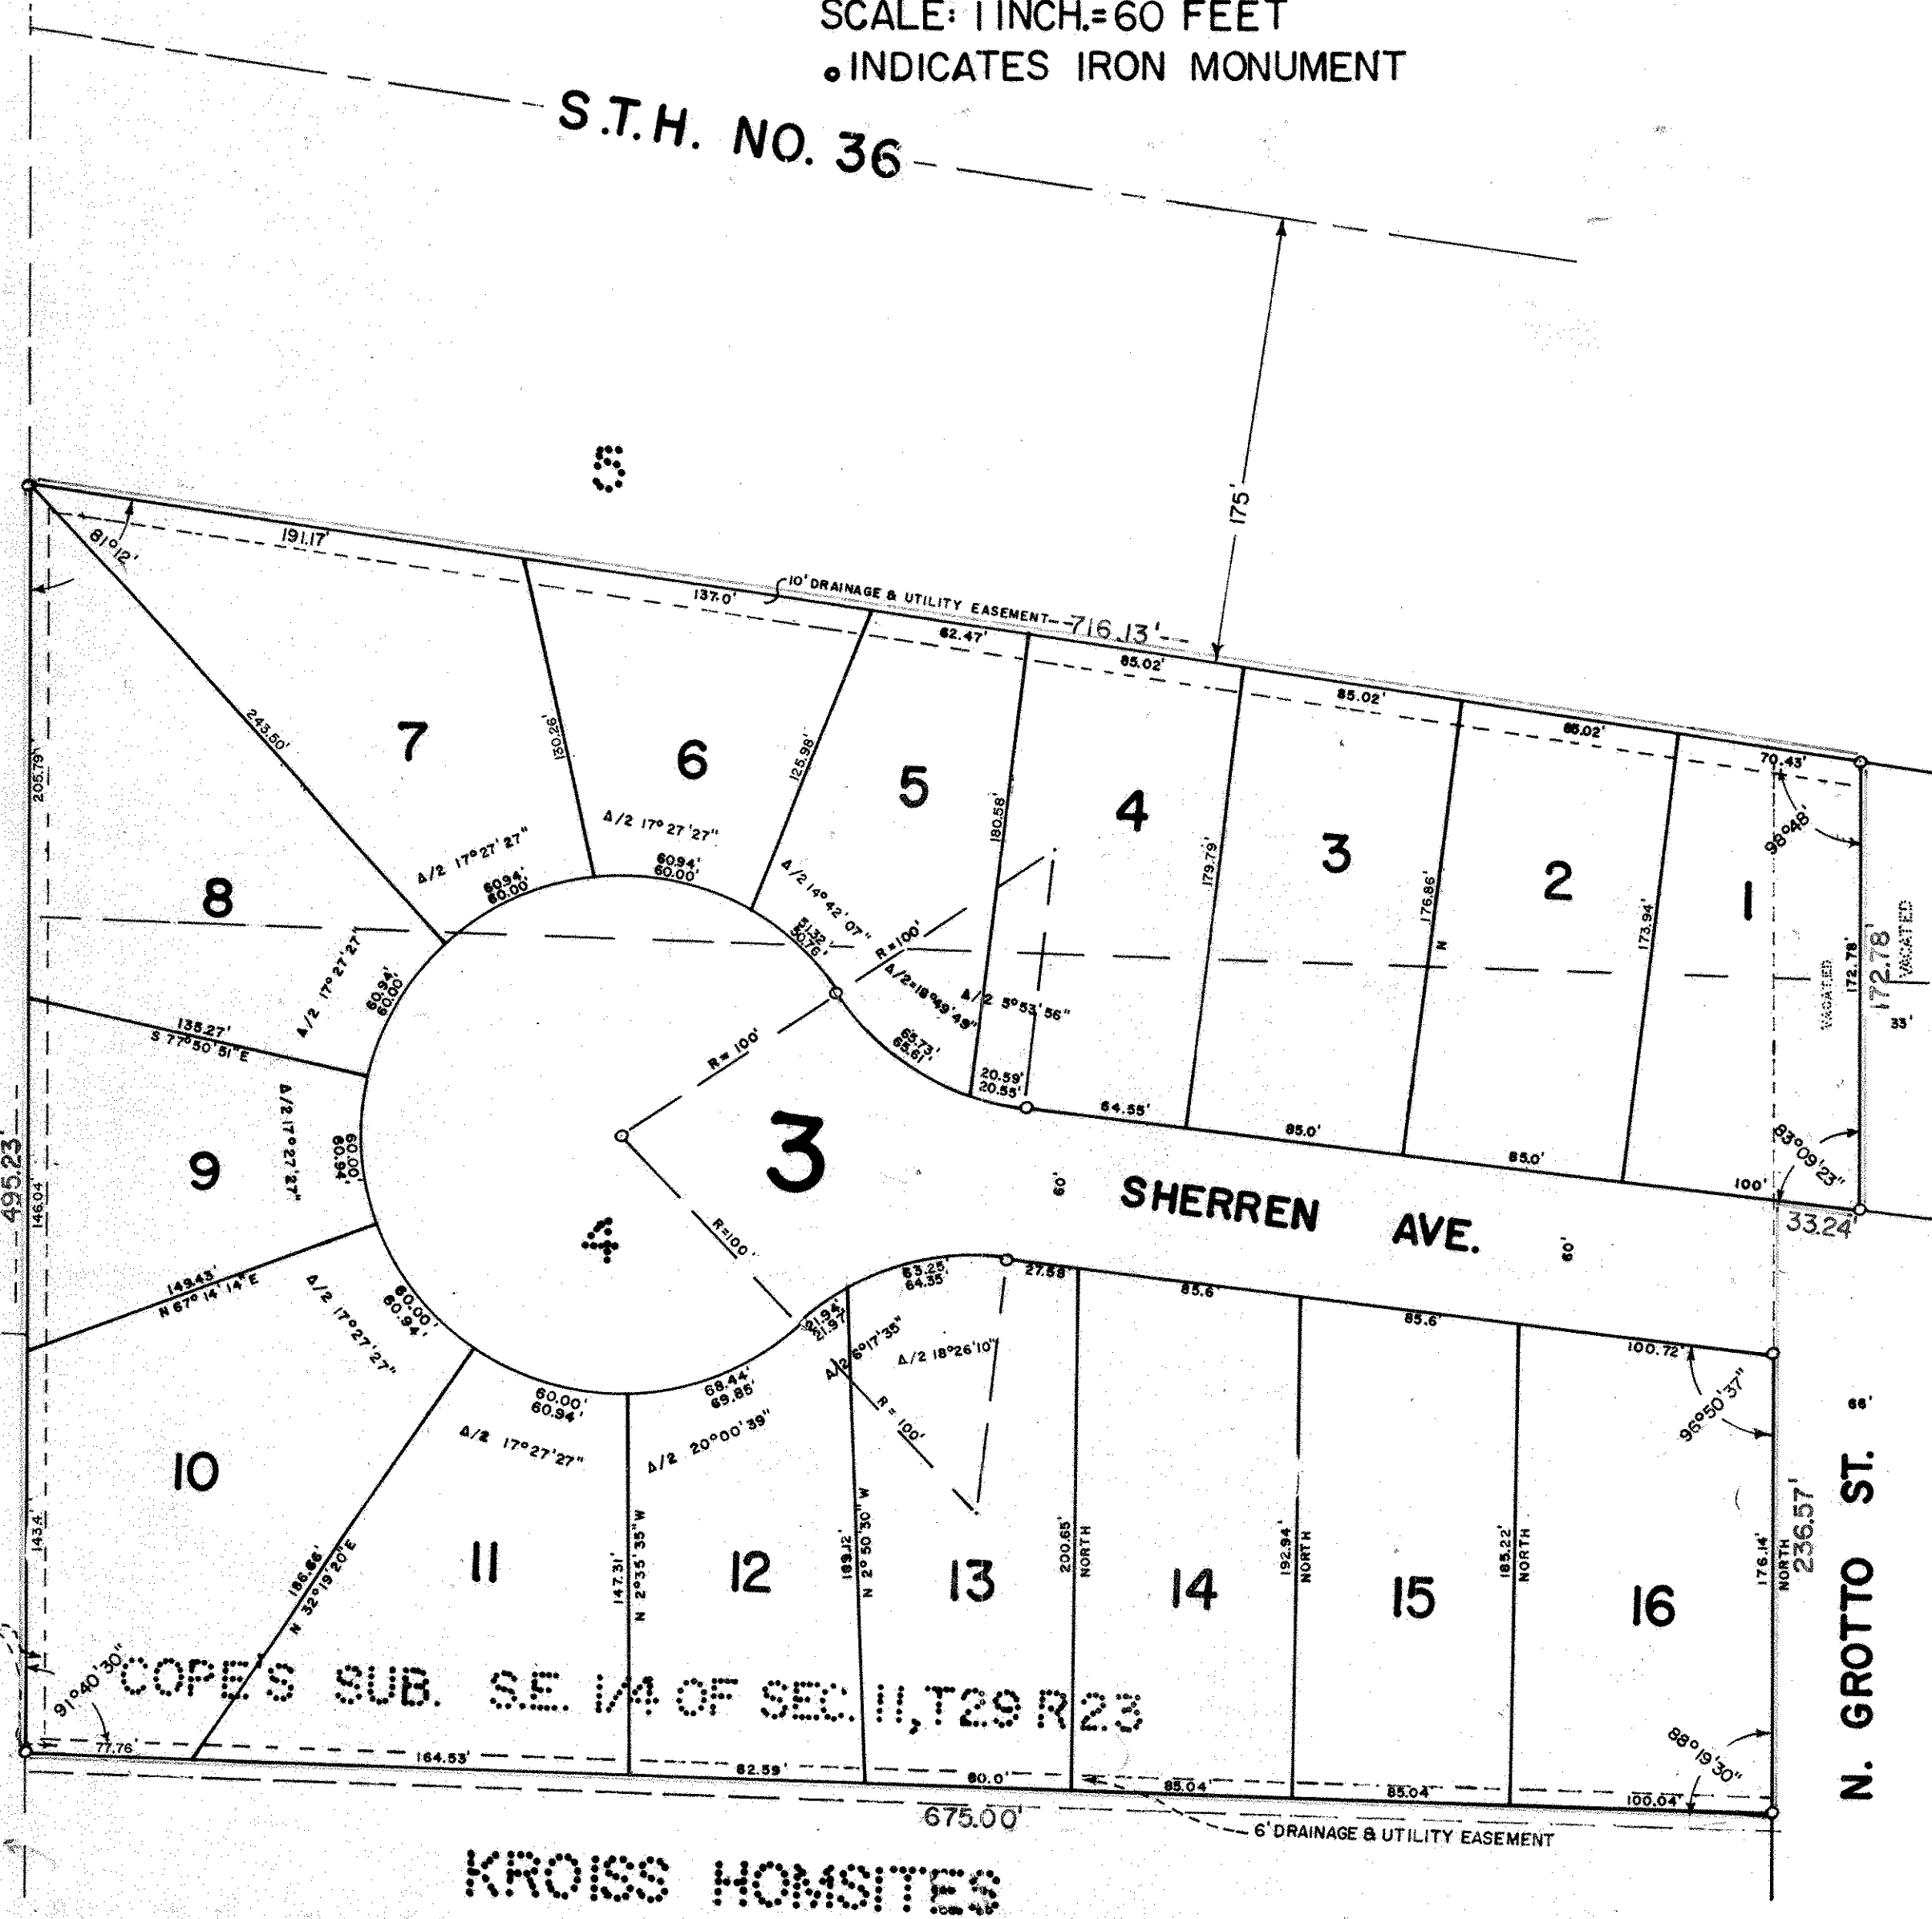

KROISS HOMESITES

KOALSKA ADDITION