

# LAKEVIEW PLAZA PLAT 2

## VILLAGE OF NEW BRIGHTON RAMSEY COUNTY, MINN.


○ INDICATES IRON MONUMENTS

UTILITY EASEMENT AS SHOWN  
UNLESS OTHERWISE INDICATED

MILNER W. CARLEY  
& ASSOCIATES  
SURVEYORS — ENGINEERS

UNPLATTED

SCALE: 1" = 50'

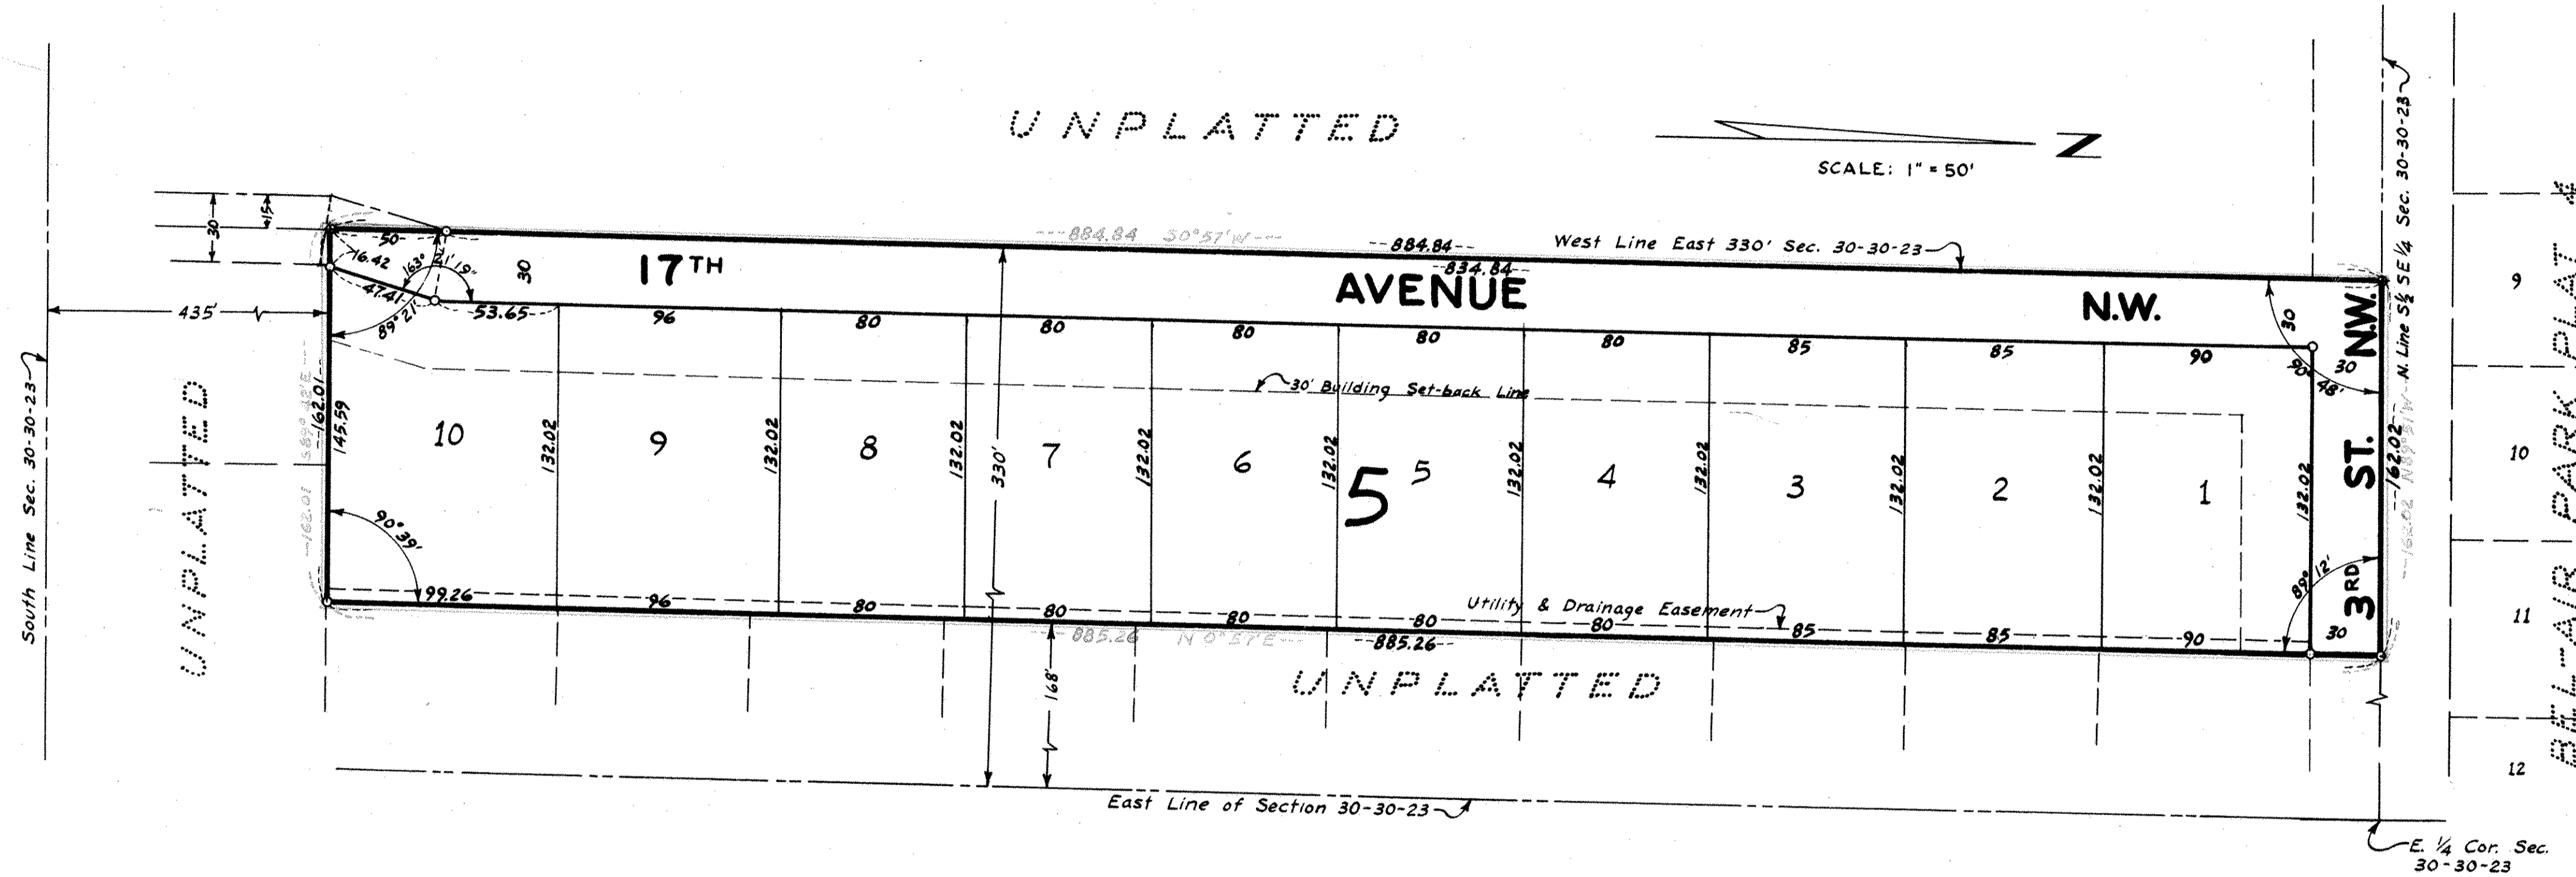

This is to certify that we, Richard J. Miller and Gloria G. Miller, husband and wife, owners of: The East 330 feet of the South 1/2 of the Southeast 1/4 of Section 30, Township 30 North, Range 23 West, except the South 435 feet thereof and except the East 168 feet thereof, have caused the same to be surveyed and platted and hereafter known as LAKEVIEW PLAZA PLAT 2, as shown by this plat, and hereby dedicate to the public and for the public use forever all streets and easements as shown.

Witness our hands this 9<sup>th</sup> day of April A.D. 1963.

In presence of:

Yvonne M. Mardley  
Barbara A. Truitt

Richard J. Miller Richard J. Miller  
Gloria G. Miller Gloria G. Miller

STATE OF MINNESOTA }  
COUNTY OF RAMSEY } SS

On this 9<sup>th</sup> day of April A.D. 1963, before me the undersigned, personally appeared Richard J. Miller and Gloria G. Miller, husband and wife, to me known to be the persons described in and who executed the foregoing instrument and acknowledged that they executed the same as their free act and deed.

Deane Cronquist  
Notary Public, Ramsey County, Minnesota  
My Commission expires 4-27-63

I hereby certify to having surveyed the property described on this plat as LAKEVIEW PLAZA PLAT 2 and have placed iron monuments at the corners as shown and the same is correct. There is no low wet ground nor any traveled road or easement on or across same except as shown.

Donald D. Carley  
Registered Surveyor  
Minnesota Certificate No. 3527

STATE OF MINNESOTA }  
COUNTY OF RAMSEY } SS

On this 8<sup>th</sup> day of April A.D. 1963, before me, the undersigned, personally appeared Donald D. Carley to me known to be the person described in and who executed the foregoing instrument and acknowledged that he executed the same as his free act and deed.

Deane Cronquist  
Notary Public, Ramsey County, Minn.  
My Commission expires 4-27-63

Accepted and approved this 9<sup>th</sup> day of April A.D. 1963.

Alfred D. Grayton  
James D. Dickett  
Walter Rosen  
Flat Commission  
Commissioner of Public Works

Accepted and approved by the Village Council of the Village of New Brighton this 23<sup>rd</sup> day of April A.D. 1963.

Ladylyn Ingram  
Village Clerk

Recorded April 30, 1963.  
Abstract # 1568250