

OWASSODALE

VILLAGE OF ROSEVILLE RAMSEY COUNTY MINNESOTA

○ INDICATES IRON MONUMENTS

SCALE: 1" = 100'

MILNER W. CARLEY
& ASSOCIATES
SURVEYORS — ENGINEERS

This is to certify that Richard J. Schreier and Patricia A. Schreier, husband and wife, owners; and Robert F. Gladitsch and Doreen M. Gladitsch, husband and wife, contract purchasers of:
The North 15 acres of the Northeast 1/4 of the Southwest 1/4 of Section 1, Town 29 North, Range 23 West

have caused the same to be surveyed and platted and hereafter known as OWASSODALE, as shown by this plat, and hereby dedicate to the public and for the public use forever all avenues and drives and easements as shown.

Witness our hands this 1st day of April A.D. 1964.

In presence of:
R.M. Stapplet Richard J. Schreier
Richard J. Schreier
W.F. Laska Doreen M. Gladitsch
Doreen M. Gladitsch
R.M. Stapplet Robert F. Gladitsch
Robert F. Gladitsch
W.E. Laska Doreen M. Gladitsch
Doreen M. Gladitsch

STATE OF MINNESOTA } SS
COUNTY OF RAMSEY }
On this 1st day of April A.D. 1964 before me, the undersigned personally appeared Richard J. Schreier and Patricia A. Schreier, husband and wife, to me known to be the persons described in and who executed the foregoing instrument and acknowledged that they executed the same as their free act and deed.

R.M. Stapplet
Notary Public, Ramsey Co., Minn.
My Commission expires June 2, 1966

STATE OF MINNESOTA } SS
COUNTY OF RAMSEY }
On this 1st day of April A.D. 1964 before me, the undersigned personally appeared Robert F. Gladitsch and Doreen M. Gladitsch, husband and wife, to me known to be the persons described in and who executed the foregoing instrument and acknowledged that they executed the same as their free act and deed.

R.M. Stapplet
Notary Public, Ramsey Co., Minn.
My Commission expires June 2, 1966

I hereby certify that having surveyed the property described on this plat as OWASSODALE and have placed iron monuments at the corners as shown and the same is correct. There is no low wet ground nor any traveled road or easement on or across same except as shown.

Milner W. Carley
Reg. Surveyor, Minn. No. 3527

STATE OF MINNESOTA } SS
COUNTY OF RAMSEY }
On this 1st day of April A.D. 1964 before me, the undersigned personally appeared Donald O. Carley to me known as the person described in and who executed the foregoing instrument and acknowledged that he executed the same as his free act and deed.

Donna O. Carley
Notary Public, Ramsey County, Minn.
My Commission expires April 29, 1970


Accepted and approved this 11th day of MAY A.D. 1964

Charles R. Campbell Plat Commission
John E. Berg
John Berg Commissioner of Public Works

Accepted and approved by the Village Council of the Village of Roseville this 3rd day of MAY A.D. 1964.

ATTEST: E. J. Pagan Mayor
J. H. W. ... Clerk

Recorded July 2, 1964. Abst. cert. # 1622404

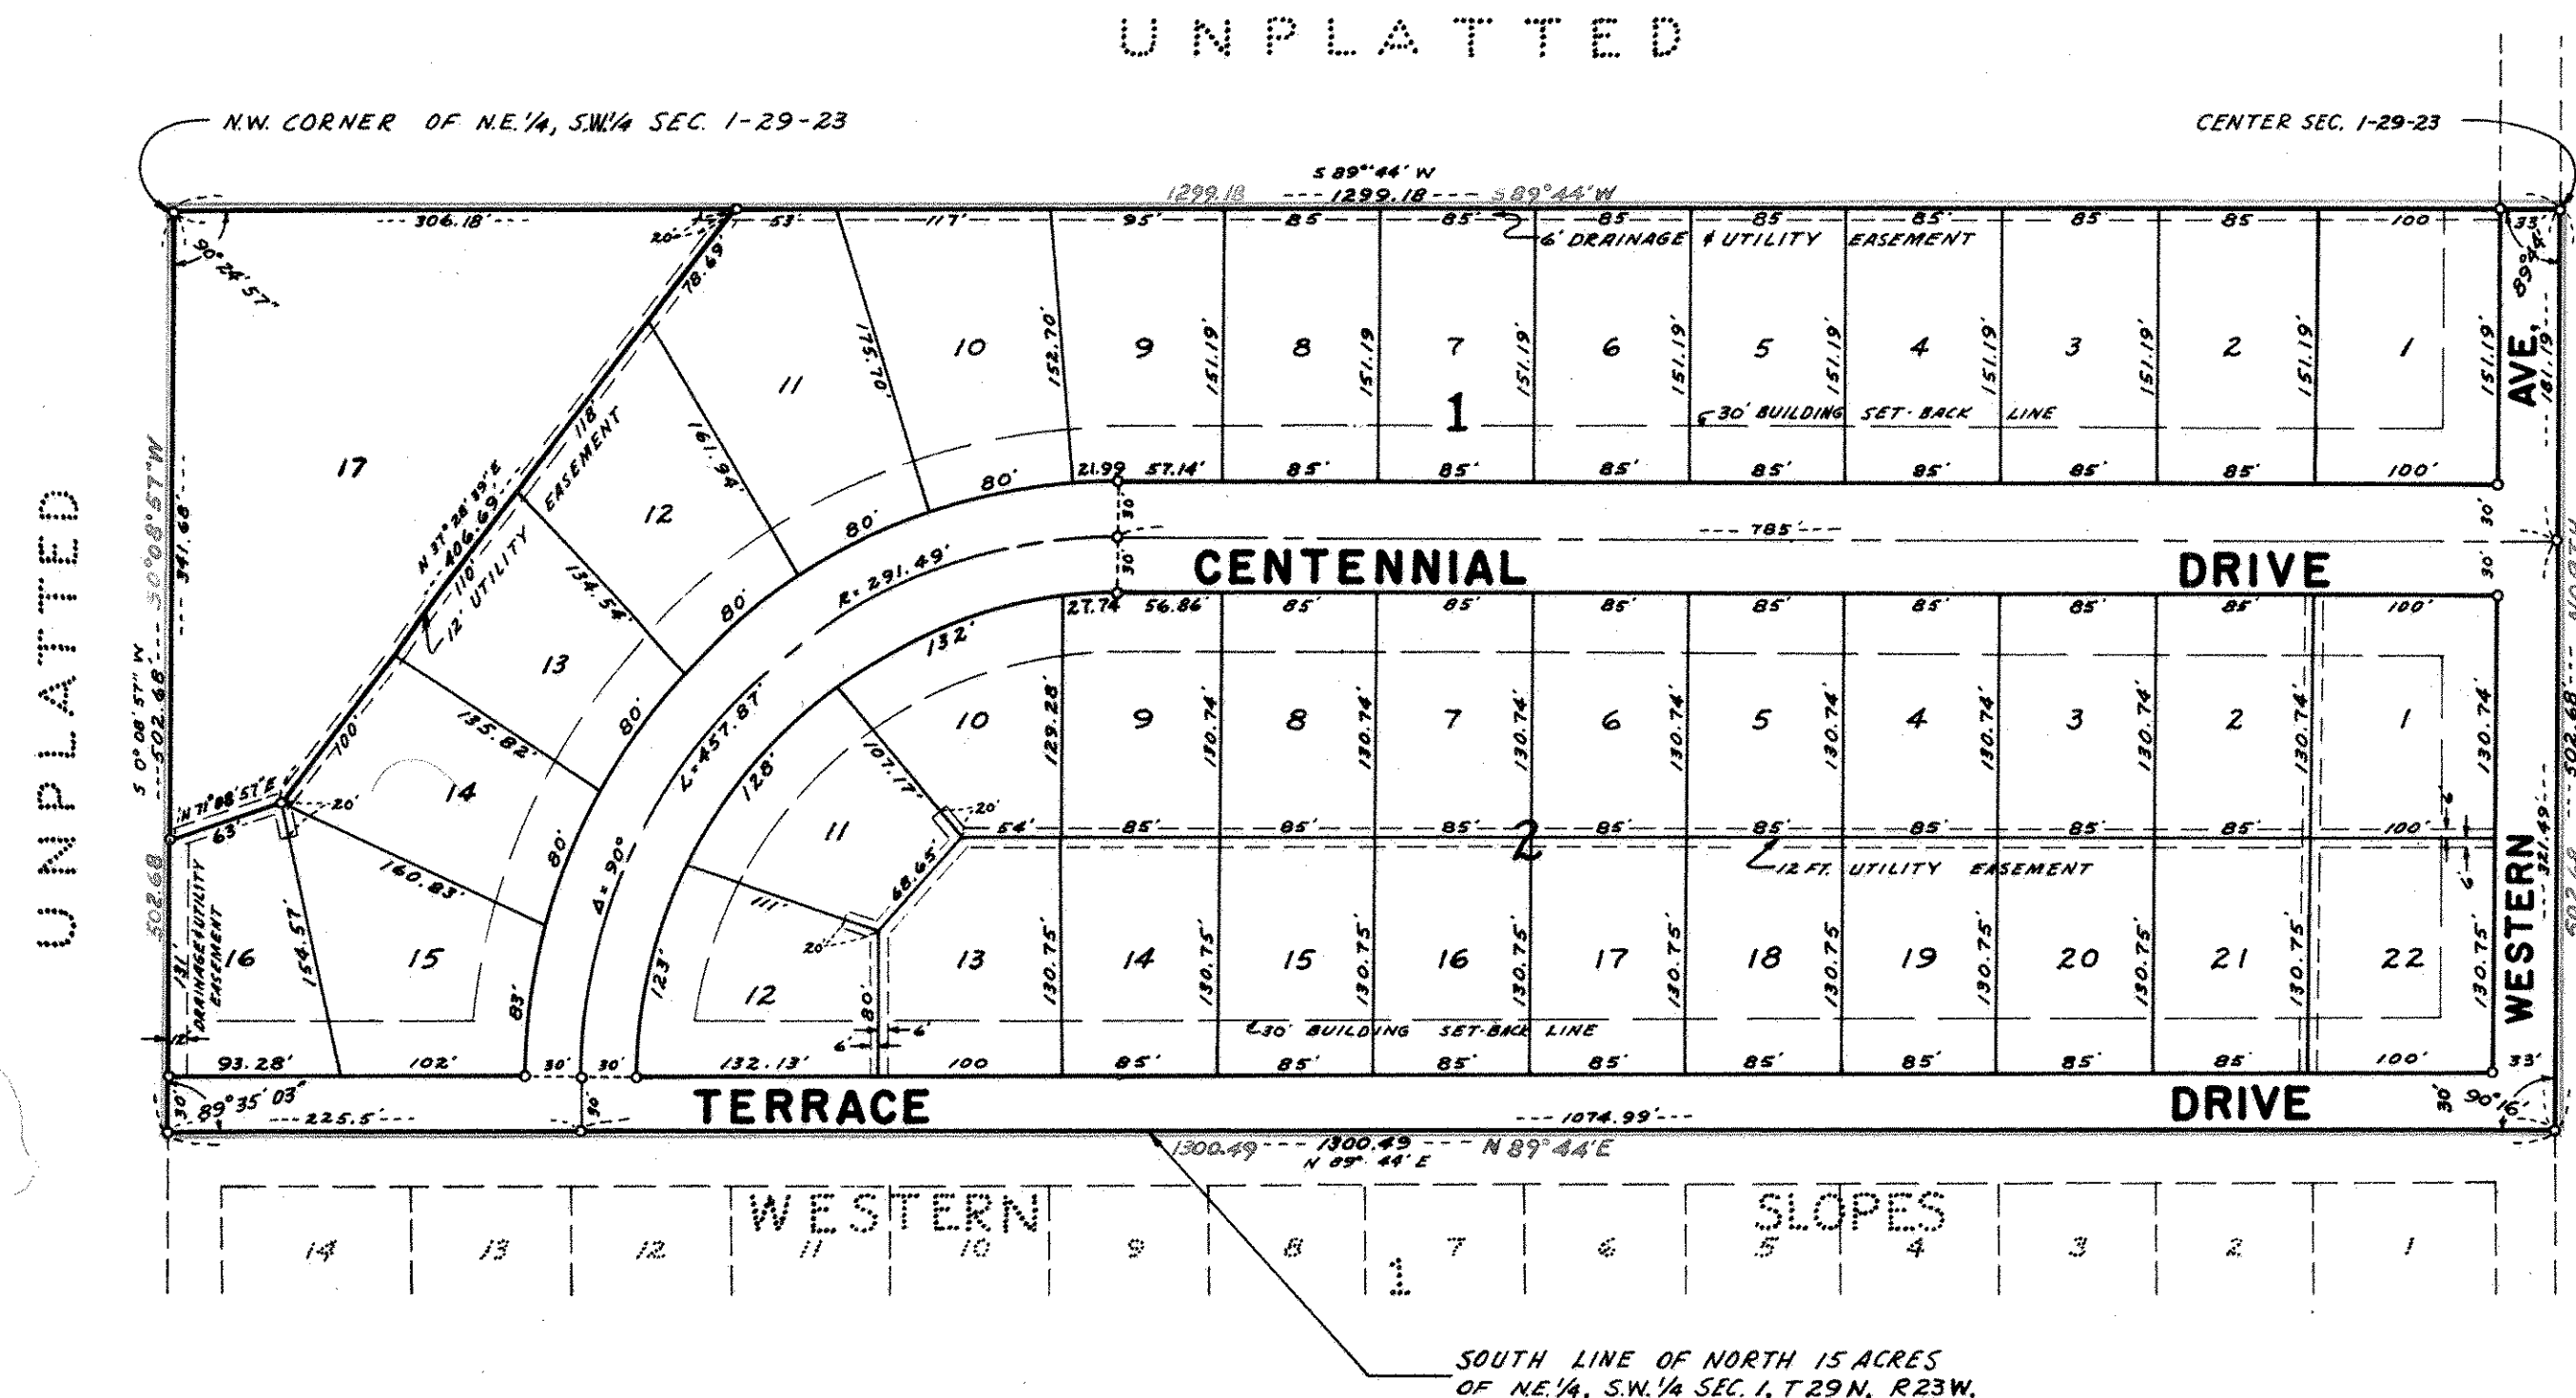

UNPLATTED

UNPLATTED

TSCHIDA
OWASSO HILLS
PLAT 1
CO. RD.
C. 2"
WESTERN
AVE.
EASTWOOD
ADBN
KROISS