

BLANCHE GILBERT ADDITION


CITY OF WHITE BEAR LAKE

RAMSEY COUNTY MINNESOTA


O INDICATES IRON MONUMENTS

SCALE: 1" = 50'

NOTE: BUILDING SET-BACK LINE 30' FROM ALL STREET RIGHT-OF-WAY LINES

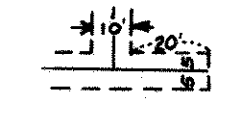

UTILITY EASEMENT AS SHOWN UNLESS OTHERWISE INDICATED

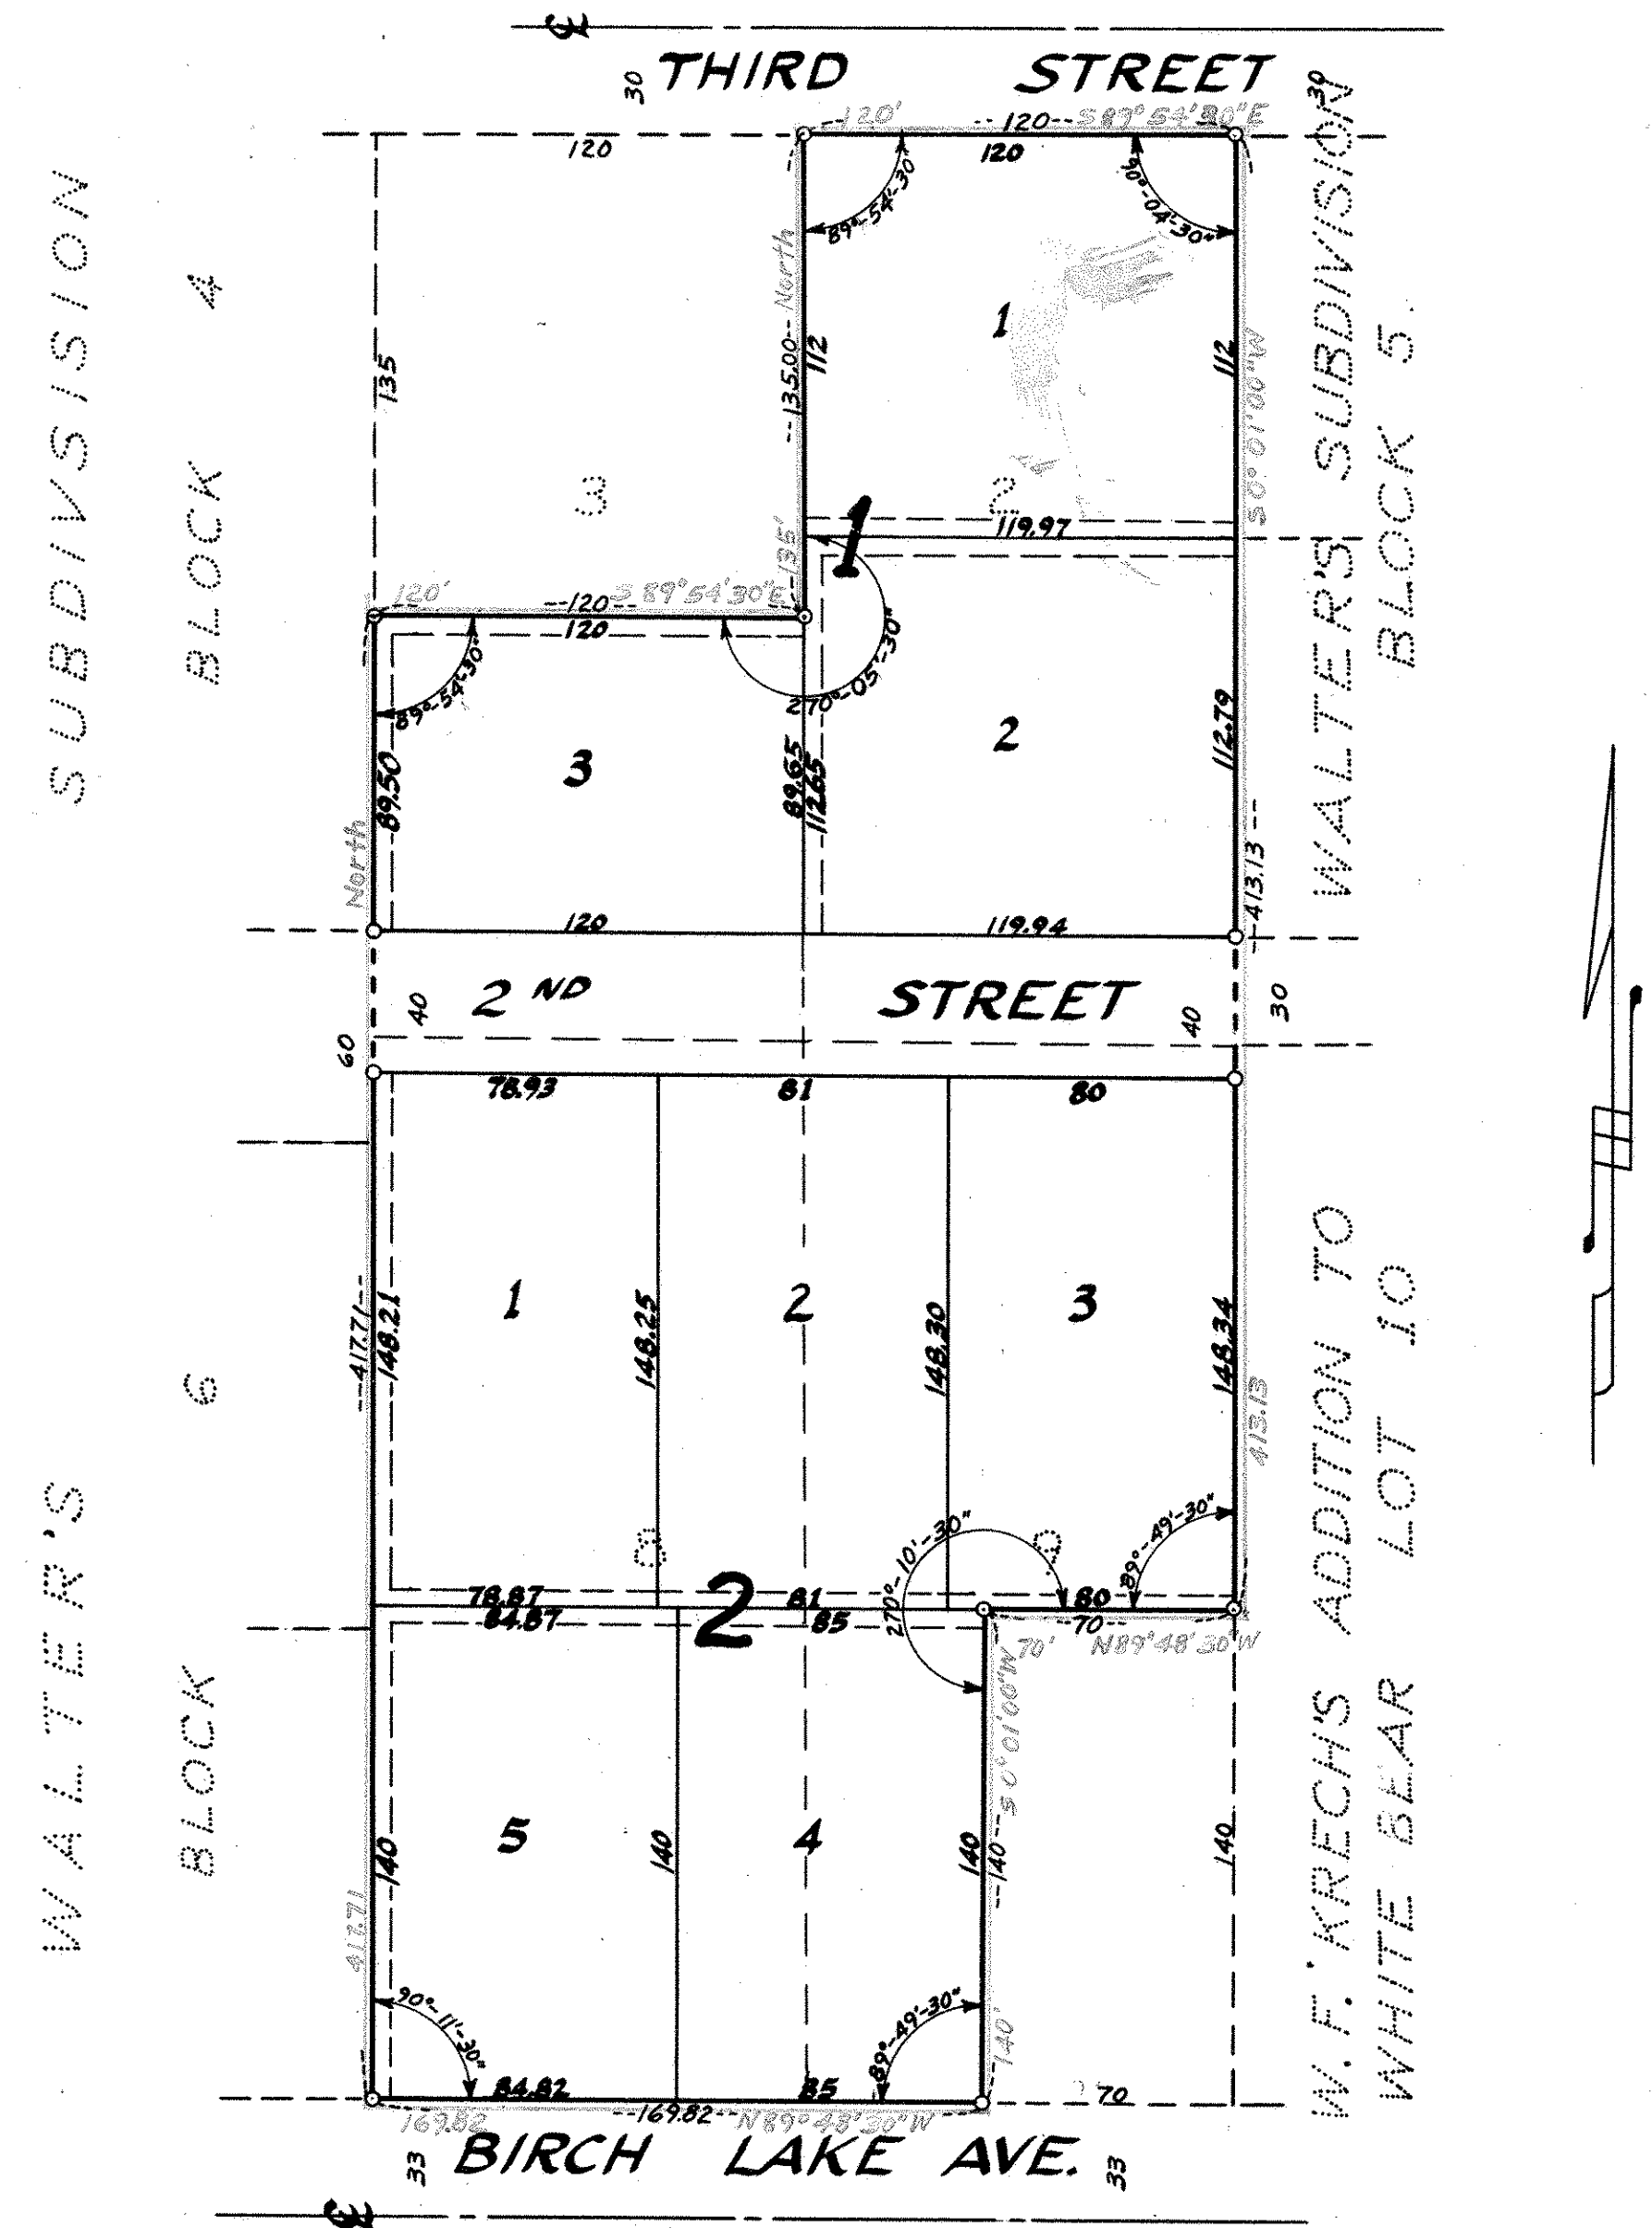

This is to certify that Blanche M. Gilbert, Widow, owner of: Lots 2, 3, 8 and 9, Block 5 W. F. Krech's Addition to White Bear, Ramsey County, Minnesota, except the North 135.00 feet of the West 120 feet and except the South 140 feet of the East 70 feet thereof, has caused the same to be surveyed and platted and hereafter known as "BLANCHE GILBERT ADDITION", as shown by this plat, and hereby dedicates to the public and for the public use forever all streets and easements as shown.

Witness my hand this 9th day of May A.D. 1962.

In presence of:
Florence Halckner
Ronald Meyer

Blanche M. Gilbert
Blanche M. Gilbert, widow

STATE OF MINNESOTA } SS
COUNTY OF RAMSEY

on this 9th day of May A.D. 1962, before me, the undersigned, personally appeared Blanche M. Gilbert, widow, to me known to be the person described in and who executed the foregoing instrument and acknowledged that she executed the same as her free act and deed.

Helena A. DeHaven
Notary Public, Ramsey county, Minnesota
My Commission expires May 24, 1966

I hereby certify to having surveyed the property described on this plat as "BLANCHE GILBERT ADDITION" and have placed iron monuments at the corners as shown and the same is correct. There is no low wet ground nor any traveled road or easement on or across same except as shown.

Donald O. Carley
Registered Surveyor, Minn. Cert. No. 3527

STATE OF MINNESOTA } SS
COUNTY OF RAMSEY

On this 16th day of April A.D. 1962 before me, the undersigned, personally appeared Donald O. Carley to me known to be the person described in and who executed the foregoing instrument and acknowledged that he executed the same as his free act and deed.

Doree Cronquist
Notary Public, Ramsey County, Minnesota
My Commission expires 4-27-63

Approved by the City Council of the City of White Bear Lake, Minnesota this 12 day of June A.D. 1962.

Richard L. Krantz
City Clerk

Accepted and approved this 4th day of January A.D. 1965.

Charles D. Brumby
Guy Roberts
Walter Owen

PLAT COMMISSION
Commissioner of Public Works