


MARTENS ADDITION

VILLAGE OF ROSEVILLE

RAMSEY COUNTY, MINNESOTA

CHARLES O. GEORGI COMPANY
CIVIL ENGINEERING & LAND SURVEYING

SCALE 1" = 100'

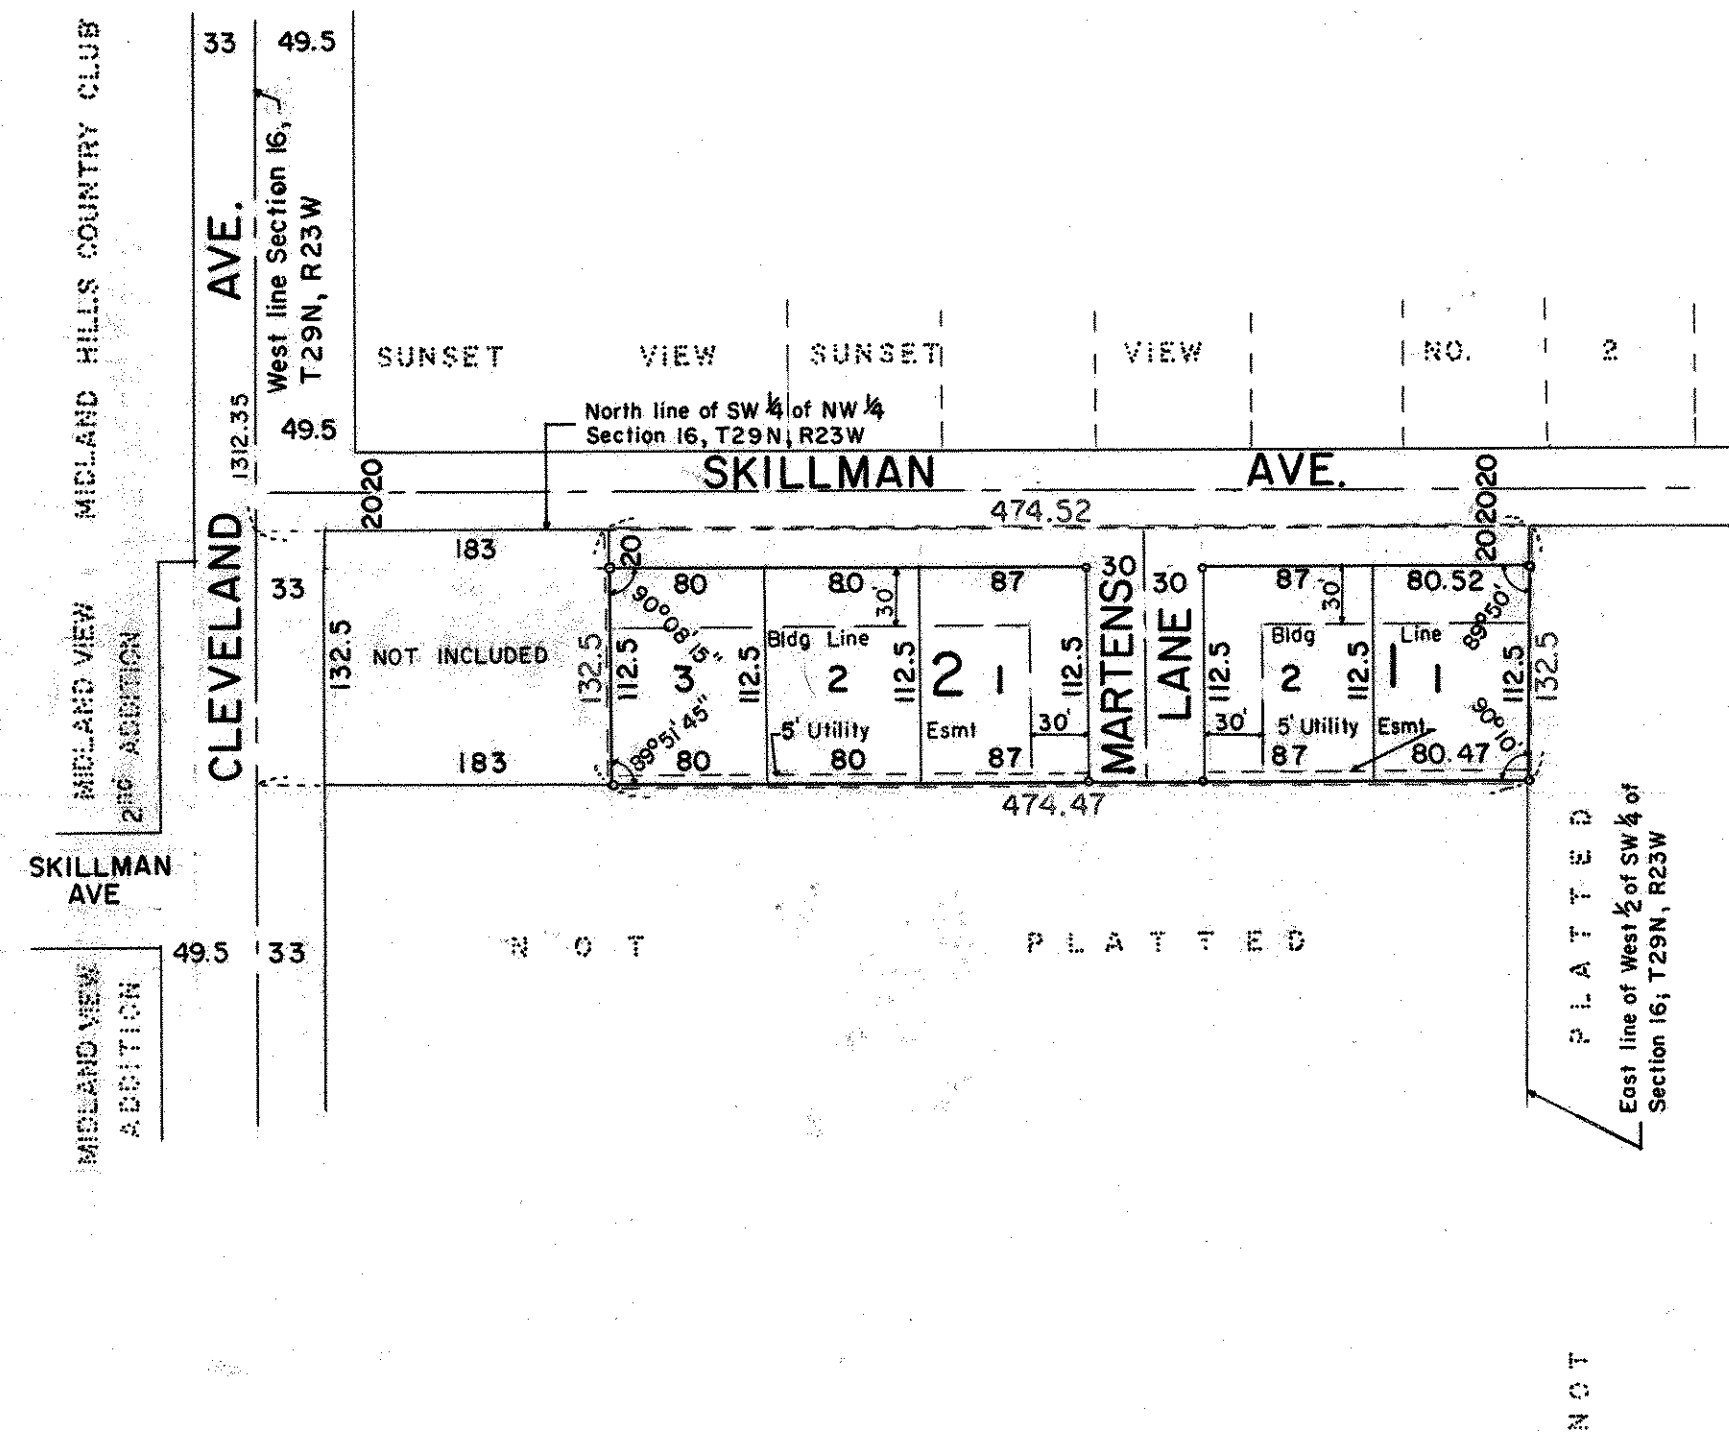

• Denotes Iron Monument

I hereby certify to having surveyed the property described on this plat as Martens Addition and have placed iron monuments on the corners shown and the same is correct. There is no low wet ground nor any traveled road or easement on or across same except as shown.

Charles O. Georgi
Registered Land Surveyor
Minnesota Certificate No. 3960

State of Minnesota,
County of Ramsey, s.s.

On this 15th day of March, A.D. 1965 before me, the undersigned personally appeared Charles O. Georgi to me known to be the person described in and who executed the foregoing instrument and acknowledge that he executed the same as his free act and deed.

Eugene H. Krause
Notary Public, Ramsey County, Minn.
My Commission expires April 25, 1969

EUGENE H. KRAUSE
Notary Public, Ramsey County, Minn.
My Commission Expires April 25, 1969

This is to certify that we
George H. Martens and Deryle Jean Martens, husband and wife
Owners of:

The North 2 acres of the West 1/2 of the SW 1/4 of the NW 1/4 of Section 16, T29N, R23W, except the West 183 feet thereof.
have caused the same to be surveyed and platted and hereafter known as Martens Addition as shown by this plat and hereby dedicate to the public and for public use forever all avenues, easements, and Martens Lane.

Witness our hands and seals this 15th day of March, A.D. 1965
In the presence of:

Seal

John B. Buecker
Thym Sauman

George H. Martens
Deryle Jean Martens

Accepted and approved this 18th day of March, A.D. 1965

E. J. Beckett } Plat Commission
W. A. Perkins }
Commissioner of Public Works

State of Minnesota,
County of Ramsey, s.s.

On this 15th day of March, A.D. 1965 before me the undersigned personally appeared George H. Martens and Deryle Jean Martens, husband and wife, to me known to be the persons described in and who executed the foregoing instrument and acknowledge that they executed the same as their free act and deed

Charles B. Beckett
Notary Public, Ramsey County, Minn.
My Commission expires June 7, 1965

Accepted and approved by the Village Council of the Village of Roseville on this 1st day of March, 1965.

E. J. Beckett Mayor
R. A. Tumblin Attest Clerk

Recorded March 19, 1965.