


NORTH HILL ADDITION

VILLAGE OF ROSEVILLE

RAMSEY COUNTY, MINNESOTA

CHARLES O. GEORGI COMPANY
CIVIL ENGINEERING & LAND SURVEYING

SCALE 1" = 100'

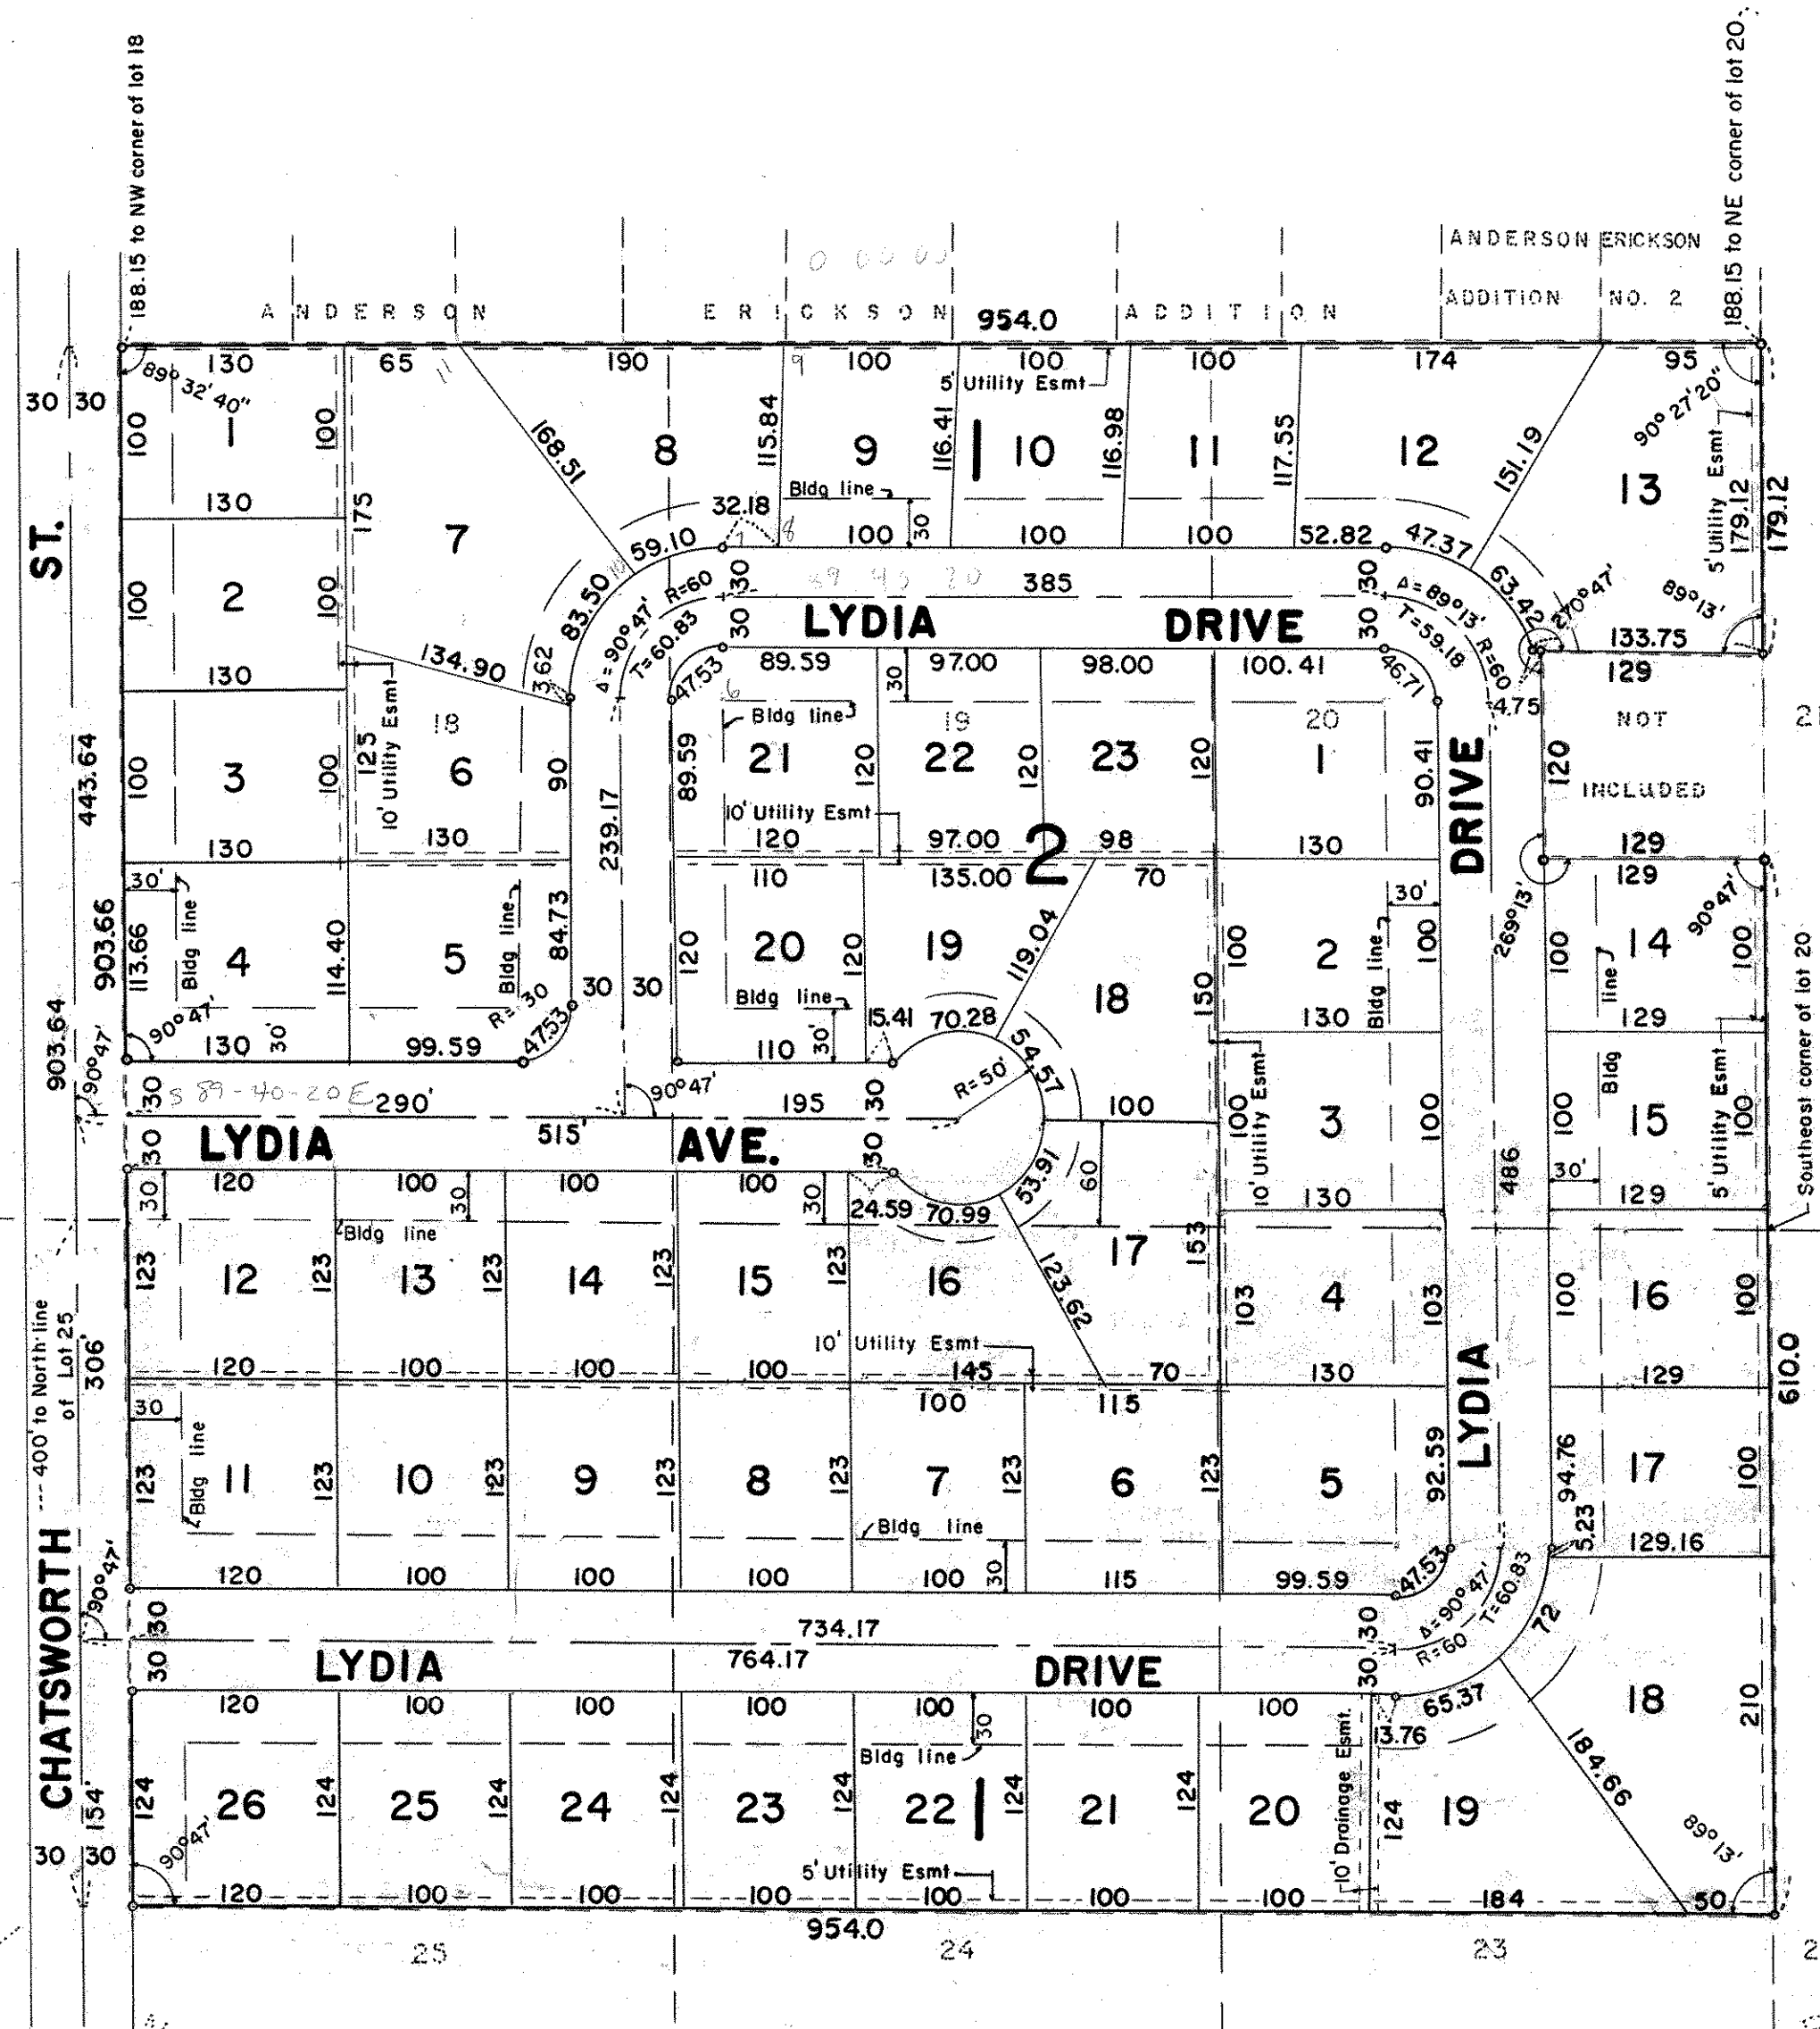

• Denotes Iron Monument
All distances on curves are arc lengths

I hereby certify to having surveyed the property described on this plat as North Hill Addition and have placed iron monuments at the corners shown and the same is correct. There is no low wet ground nor any traveled road or easement on or across same except as shown.

Charles O. Georgi
Registered Land Surveyor
Minnesota Certification No. 3960

State of Minnesota,
County of Ramsey, s.s.

On this 1 day of MARCH, A.D. 1965 before me, the undersigned personally appeared Charles O. Georgi to me known to be the person described in and who executed the foregoing instrument and acknowledge that he executed the same as his free act and deed.

Regina H. Krause
Notary Public, Ramsey County, Minn.
My Commission expires _____

This is to certify that we
Dirk Pastema and Catharina Pastema, his wife
North Hill Company, a Minnesota Corporation
Owners of:

ELISENE H. KRAUSE
Notary Public, Ramsey County, Minn.
My Commission Expires April 25, 1969

All that part of lot 18, 19, and 20, St. Paul Park, except the North 188.15 feet thereof, and except the East 129 feet of the North 120 feet of the South 330 feet of said lot 20.

The North 400 feet of lots 23, 24, and 25, St. Paul Park, have caused the same to be surveyed and plotted and hereafter known as North Hill Addition as shown by this plat, and hereby dedicate to the public and for public use forever all avenues, drives, and easements as shown hereon.

Witness our hands and seal this 13 day of April, 1965.

In the presence of

Spencer Hunter
Goldmann
Spencer Hunter
Goldmann

Dirk Pastema
Catharina Pastema
Arthur H. Anderson Pres.
Robert S. Peterson Treas.

Accepted and approved by the Village Council of the Village of Roseville on this 1 day of MARCH, 1965.

E. J. Casanova
Mayor

R. W. Turnlund
Attest Clerk

State of Minnesota,
County of Ramsey, s.s.

On this 13 day of April, A.D. 1965 before me the undersigned personally appeared Dirk Pastema and Catharina Pastema, his wife to me known to be the persons described in and who executed the foregoing instrument and acknowledge that they executed the same as their free act and deed.

Graydon K. Newman
Notary Public, Ramsey County, Minn.
My Commission expires _____

GRAYDON K. NEWMAN
Notary Public, Ramsey County, Minn.
My Commission Expires April 29, 1966.

State of Minnesota,
County of Ramsey, s.s.

On this 4 day of April, A.D. 1965 before me, appeared *Arthur H. Anderson* and *Robert S. Peterson* who each being duly sworn did say that they are respectively the Pres. and Treas. of the North Hill Company, a Minnesota Corporation, the corporation named in the foregoing instrument and the seal affixed to same instrument is the corporate seal of said corporation and that said instrument was signed and sealed in behalf of said corporation and said PRES. and TREAS. acknowledge said instrument to be the free act and deed.

Graydon K. Newman
Notary Public, Ramsey County, Minn.
My Commission expires _____

GRAYDON K. NEWMAN
Notary Public, Ramsey County, Minn.
My Commission Expires April 29, 1966.

Accepted and approved this 4 day of April, A.D. 1965

Arthur H. Anderson
Robert S. Peterson
Chilton Rann

Plat Commission

Commissioner of Public Works

Recorded April 22, 1965.