

STENGER ADDITION

VILLAGE OF ROSEVILLE

RAMSEY COUNTY, MINNESOTA

CHARLES O. GEORGI COMPANY
CIVIL ENGINEERING & LAND SURVEYING

I hereby certify to having surveyed the property described on this plat as Stenger Addition and have placed iron monuments on the corners shown and the same is correct. There is no low wet ground nor any traveled road or easement on or across same except as shown.

Charles O. Georgi
Registered Land Surveyor
Minnesota Certificate No. 3960


State of Minnesota,
County of Ramsey, s.s.

On this 21st day of June, A.D. 1965 before me, the undersigned personally appeared Charles O. Georgi to me known to be the person described in and who executed the foregoing instrument and acknowledge that he executed the same as his free act and deed.

Eugene H. Krause
Notary Public, Ramsey County, Minn.
My Commission expires -----

EUGENE H. KRAUSE
Notary Public, Ramsey County, Minn.
My Commission Expires April 25, 1968

SCALE 1" = 50'

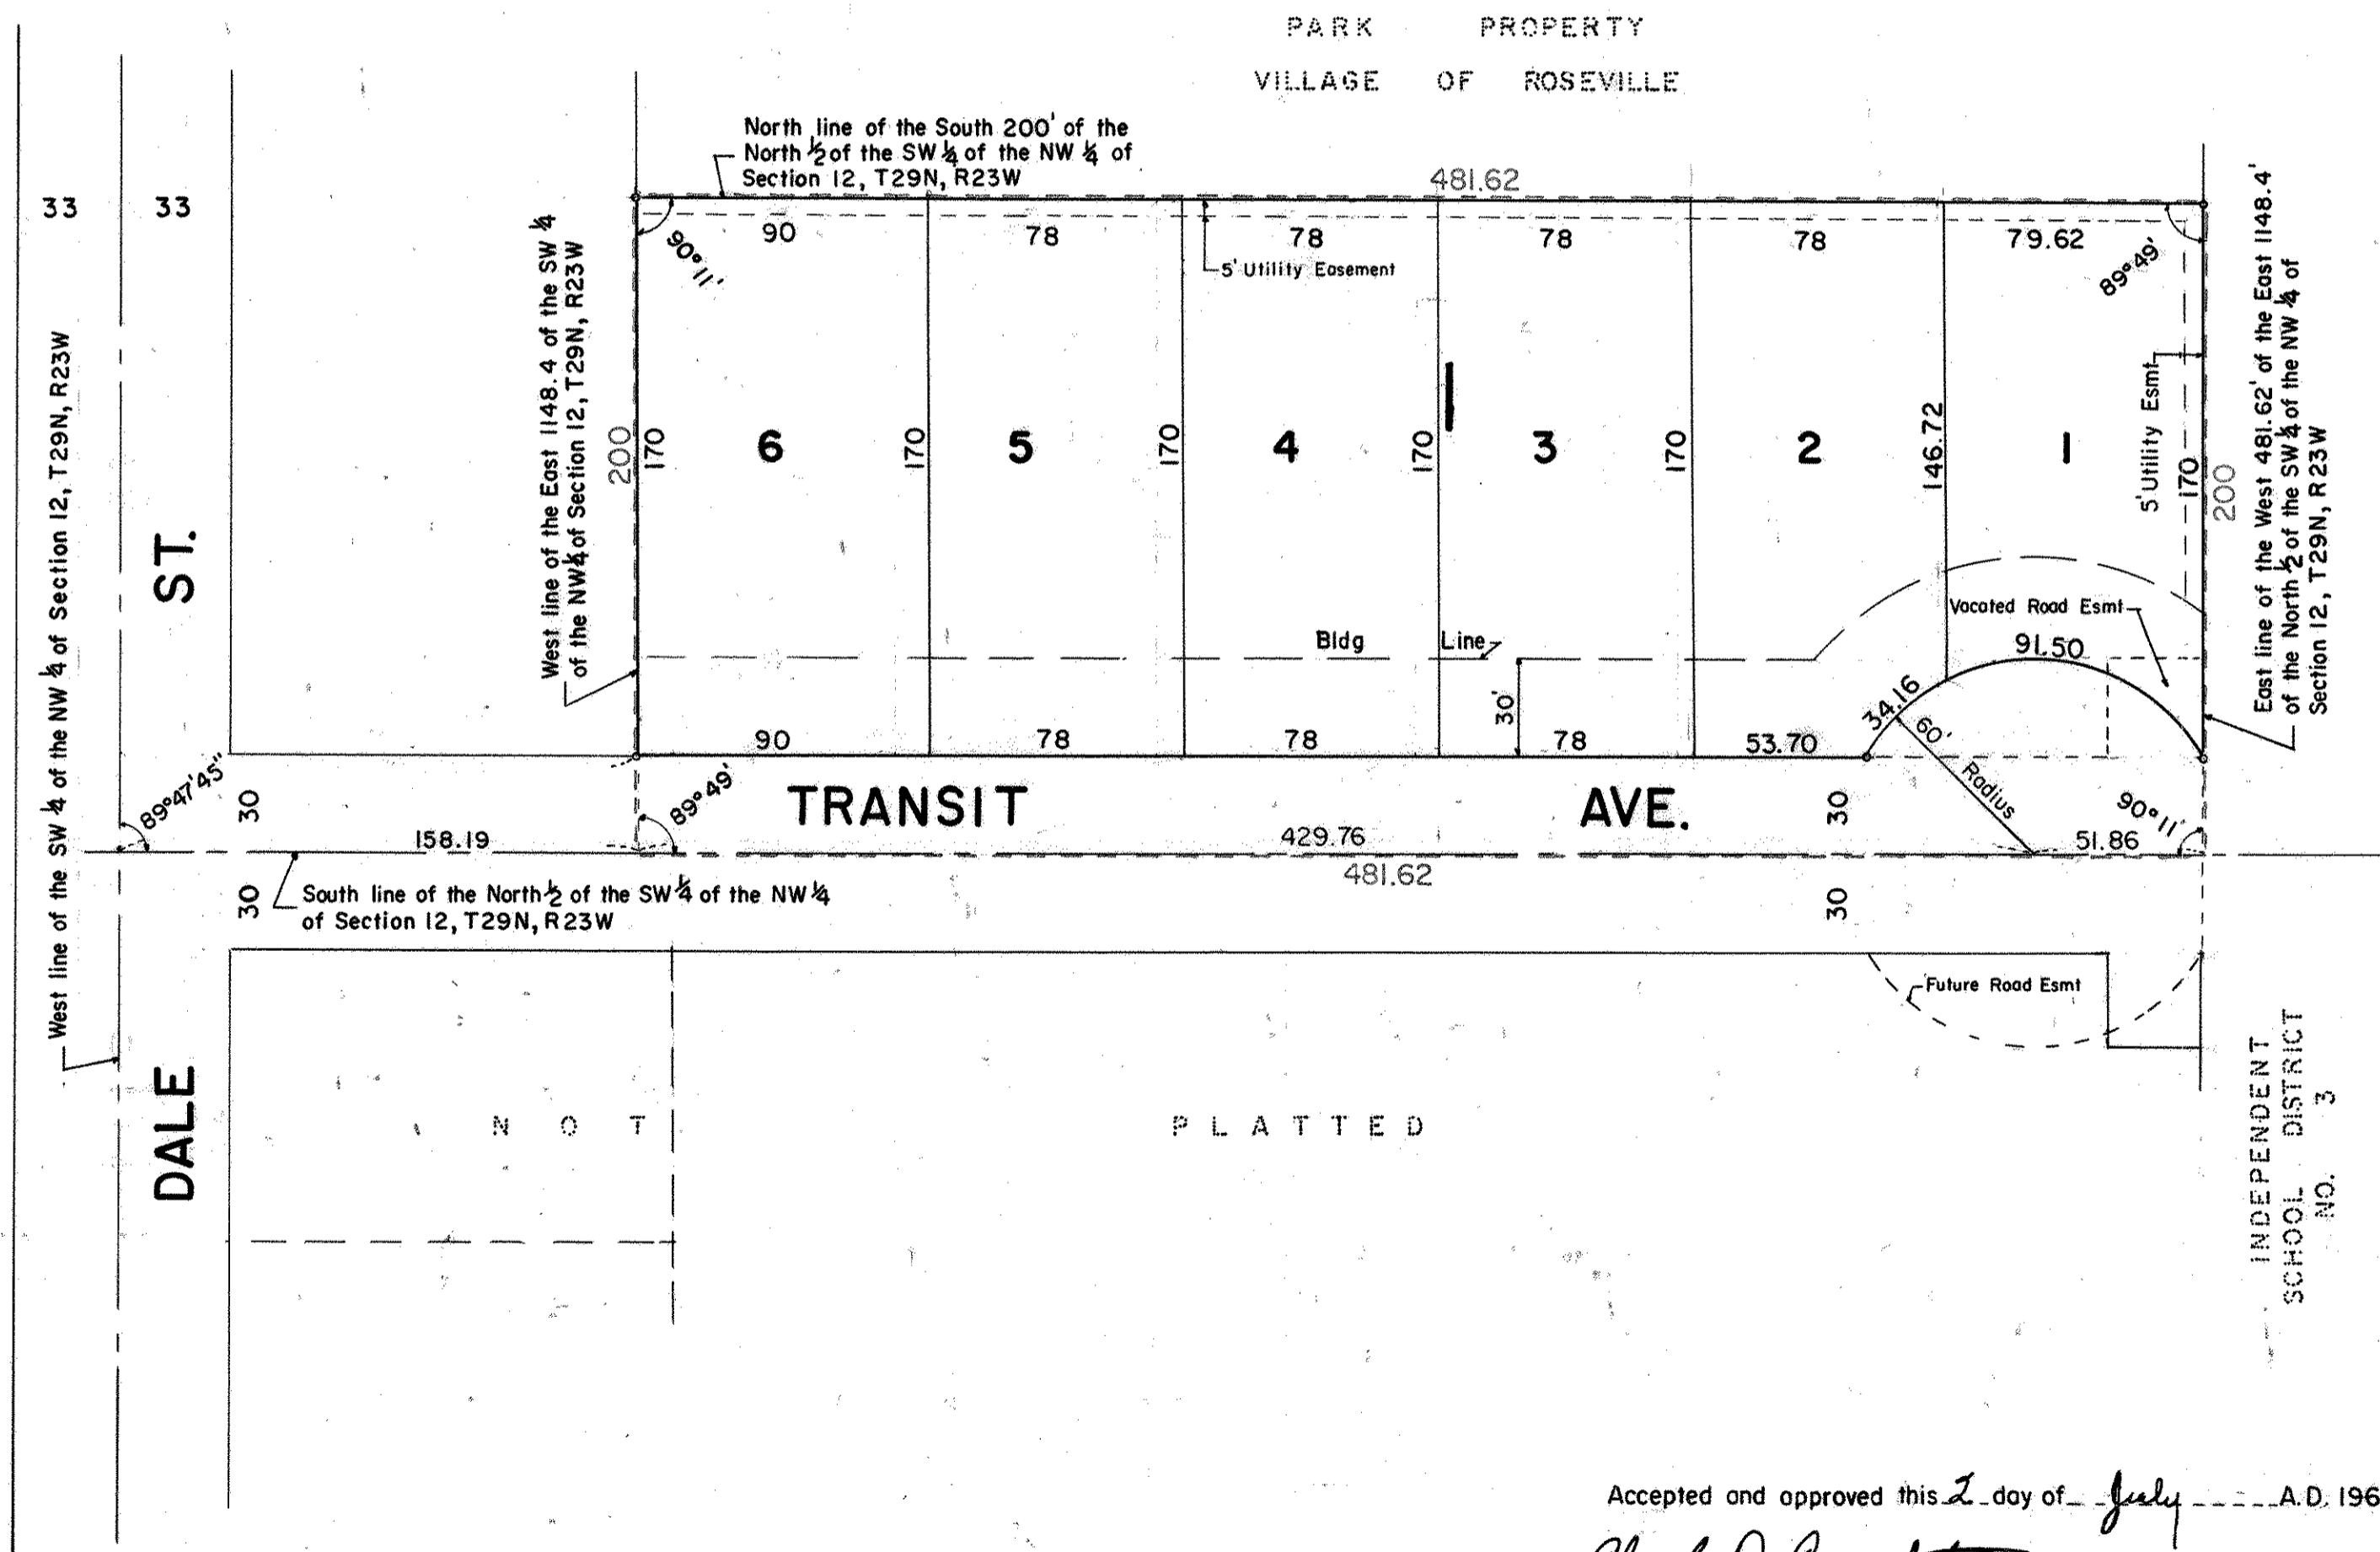

This is to certify that we Edward W. Stenger and Leona Stenger, husband and wife Owners of: The South 200 feet of the West 481.62 feet of the East 1740 chains (1148.40 feet) of the North 1/2 of the SW 1/4 of the NW 1/4 of Section 12, T29N, R23W. have caused the same to be surveyed and plotted and hereafter known as Stenger Addition as shown by this plat and hereby dedicate to the public and for public use forever all avenues and easements as shown hereon.

Witness our hands and seals this 21st day of JUNE, A.D. 1965
In the presence of: Seal

Eugene H. Krause *Edward W. Stenger*
Bernard L. Seely *Leona Stenger*

State of Minnesota,
County of Ramsey, s.s.
On this 23rd day of JUNE, A.D. 1965 before me the undersigned personally appeared Edward W. Stenger and Leona Stenger, husband and wife, to me known to be the persons described in and who executed the foregoing instrument and acknowledge that they executed the same as their free act and deed.

Eugene H. Krause
Notary Public, Ramsey County, Minn.
My Commission expires -----

EUGENE H. KRAUSE
Notary Public, Ramsey County, Minn.
My Commission Expires April 25, 1968

Accepted and approved this 2nd day of July, A.D. 1965

Alvah D. Crampton
Ray B. Buehler } Plat Commission
Wm. P. Behrens Commissioner of Public Works

Accepted and approved by the Village Council of the Village of Roseville on this 23rd day of JUNE, 1965

E. J. Rosenthal *W. A. Lund*
Mayor Attest Clerk

• Denotes Iron Monuments
All Distances on Curves are Arc Lengths