

APACHE HILLS THIRD ADDITION

VILLAGE OF NEW BRIGHTON
RAMSEY COUNTY
MINNESOTA


o INDICATES IRON MONUMENTS

MILNER W. CARLEY
& ASSOCIATES


SCALE 1"=100'

BEARINGS SHOWN ARE ON AN ASSUMED DATUM

CIVIL ENGINEERS & LAND SURVEYORS

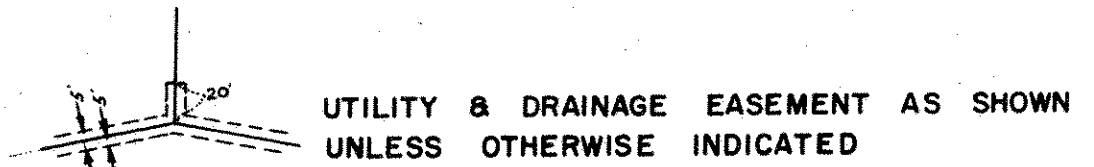

UNPLATTED

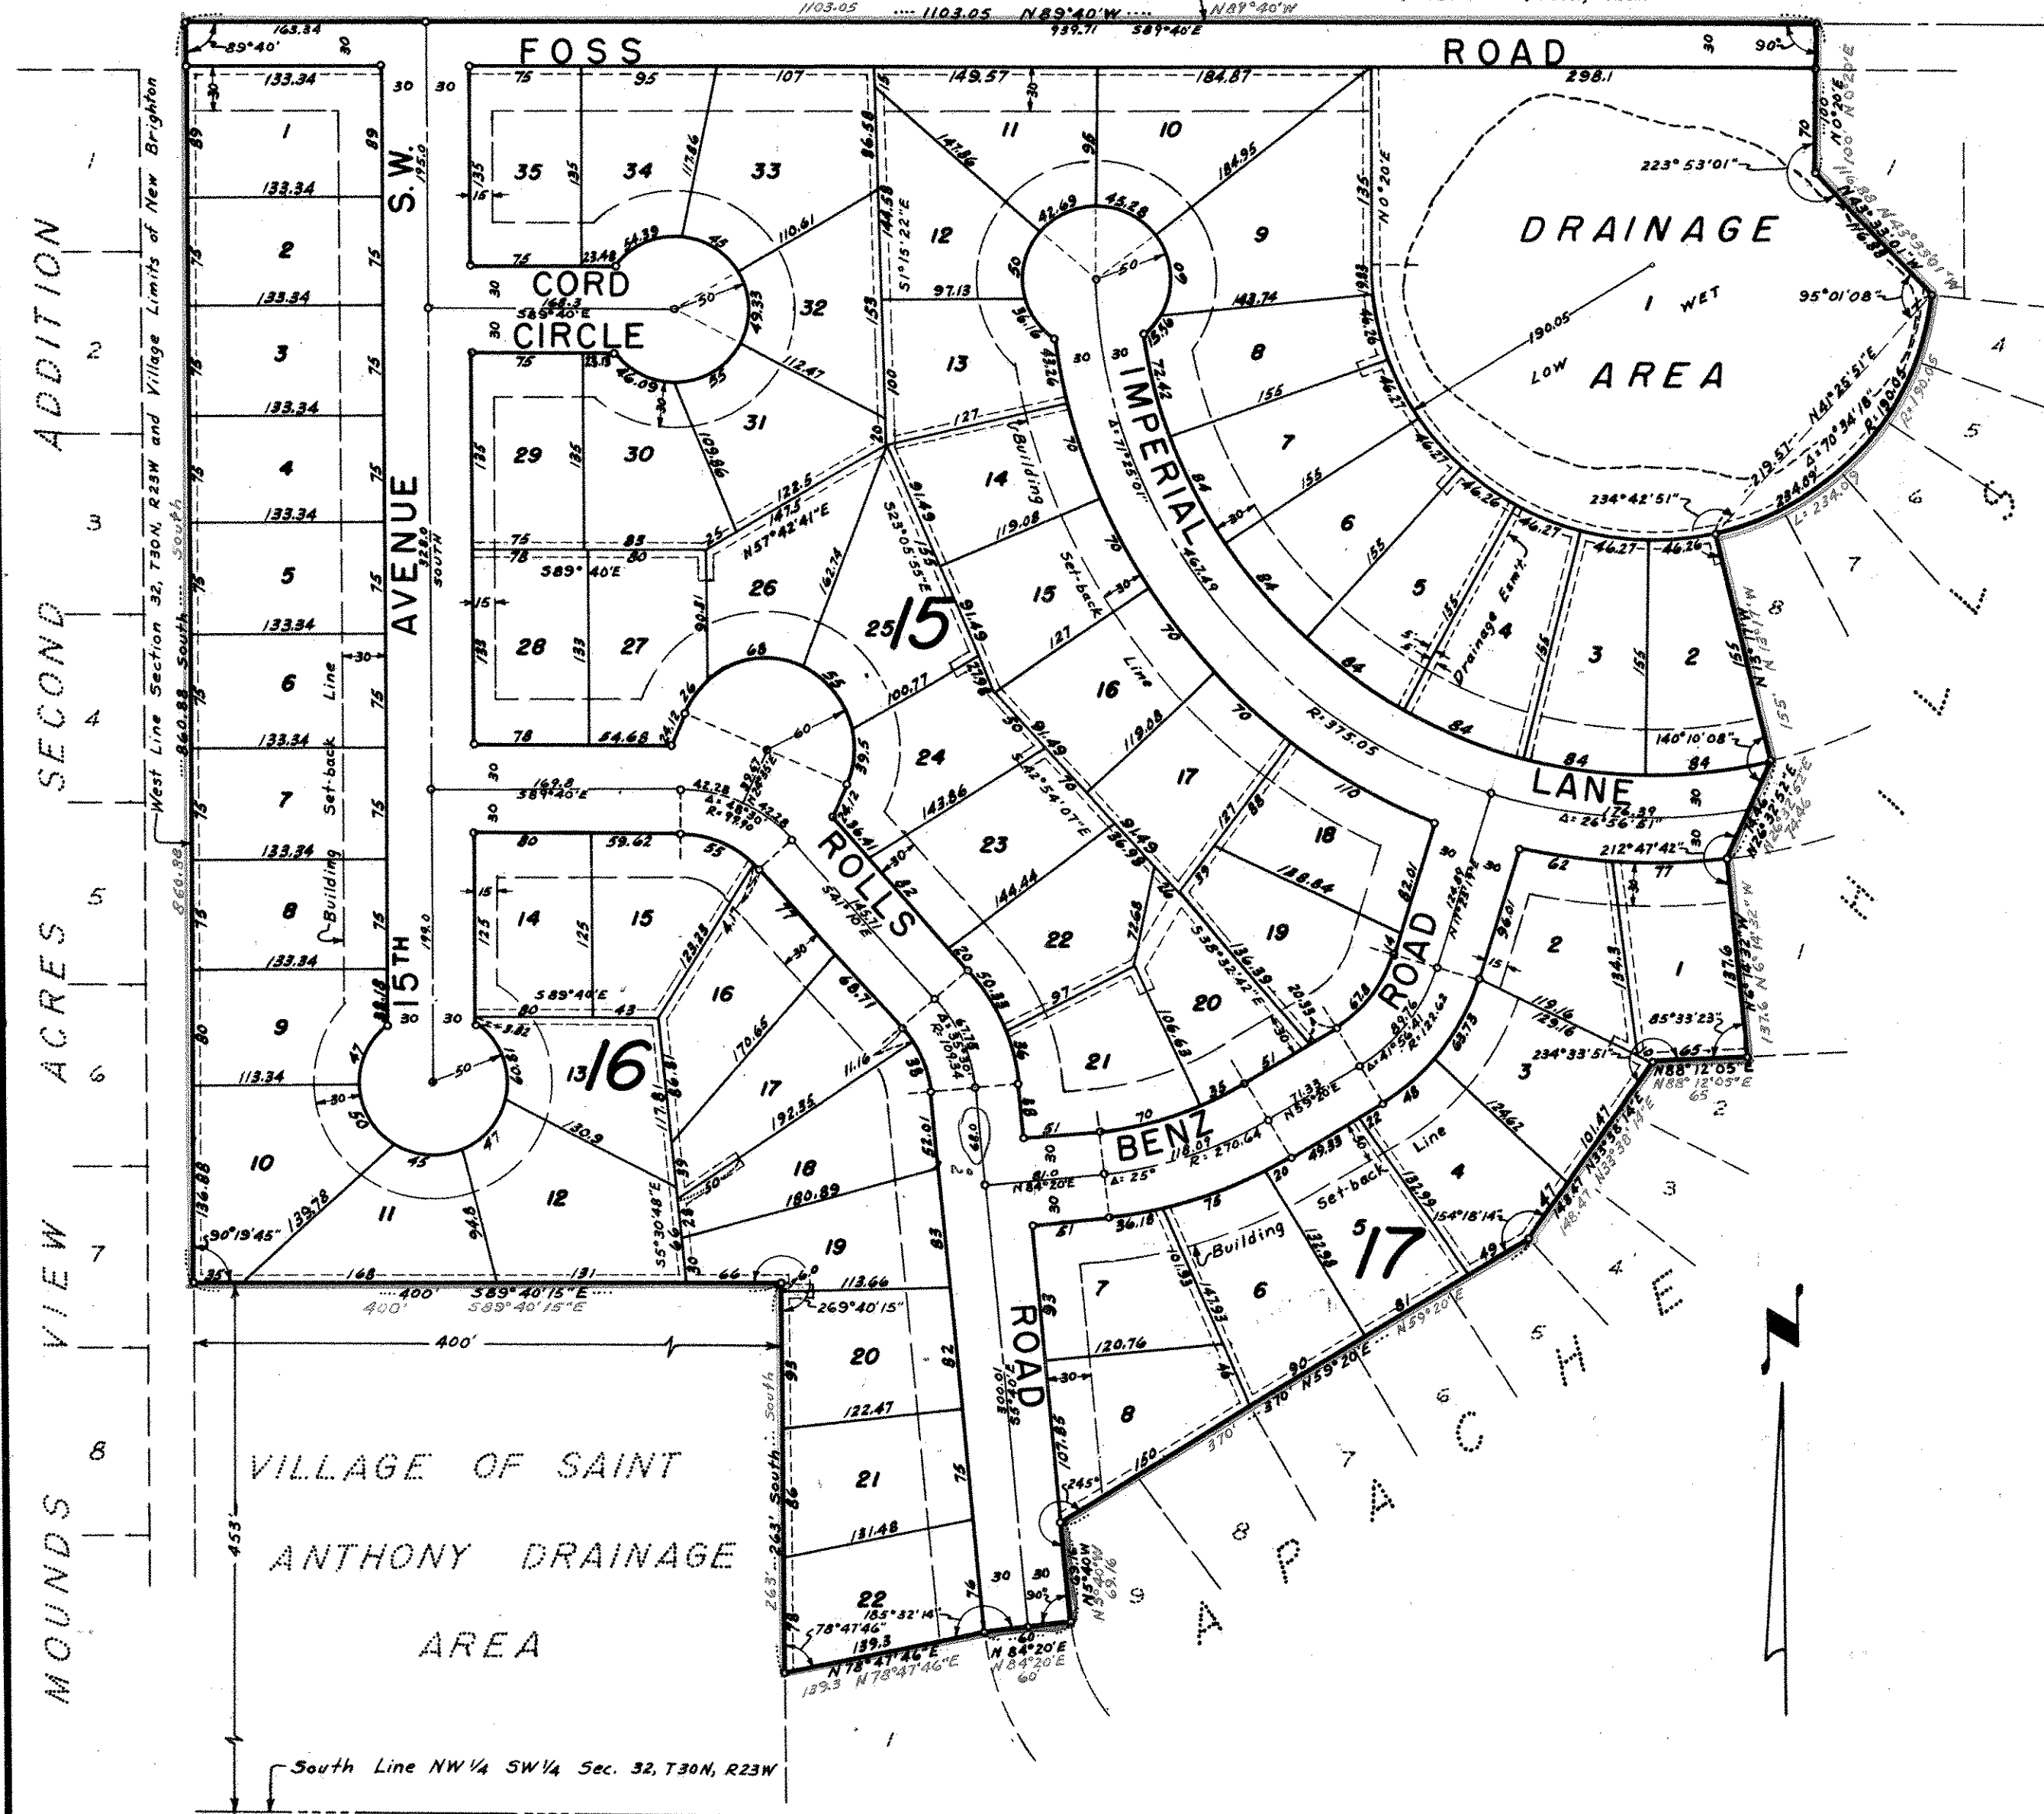

This is to certify that New Brighton Development Corp., owners and proprietors of and Northwestern Home Federal Savings and Loan Association of Minneapolis, mortgagee of the following described property: All that part of the Southwest 1/4 of Section 32, Township 30 North, Range 23 West lying North and Westerly of APACHE HILLS as platted, except the West 400 feet of the South 453 feet of the Northwest 1/4 of the Southwest 1/4 of said Section 32; have caused the same to be surveyed and platted and hereafter known as APACHE HILLS THIRD ADDITION, as shown by this plat, and hereby dedicate to the public and for the public use forever all avenues, roads, lanes, circles and easements as shown.

Witness our hands and seals this 17th day of AUGUST A.D. 1965

In presence of
Dennis W. Westrand President
Kenneth L. Westrand Secretary
Robert E. Dibble Vice Pres.
Virginia Taraldson Secretary

NORTHWESTERN HOME FEDERAL SAVINGS AND LOAN ASSOCIATION OF MINNEAPOLIS

STATE OF MINNESOTA }
COUNTY OF HENNEPIN } SS

On this 17th day of AUGUST A.D. 1965, before me appeared Dennis W. Westrand and Kenneth L. Westrand, who each being duly sworn did say that they are respectively the President and Secretary of New Brighton Development Corp., a Minnesota corporation, the corporation named in the foregoing instrument and seal affixed to said instrument is the corporate seal of said corporation and that said instrument was signed and sealed in behalf of said corporation and that said instrument was signed and sealed in behalf of said corporation by authority of its Board of Directors, and said President and said Secretary acknowledged said instrument to be the free act and deed of said corporation.

Robert E. Dibble
Notary Public, HENNEPIN County, Minn.
My Commission expires May 18, 1967

STATE OF MINNESOTA }
COUNTY OF HENNEPIN } SS

On this 17th day of August A.D. 1965, before me appeared Robert E. Dibble and Virginia Taraldson, who each being duly sworn did say that they are respectively the Vice President and Secretary of Northwestern Home Federal Savings and Loan Association of Minneapolis, a corporation organized and existing under the laws of the United States of America, the corporation named in the foregoing instrument and seal affixed to said instrument is the corporate seal of said corporation and that said instrument was signed and sealed in behalf of said corporation by authority of its Board of Directors, and said Vice President and said Secretary acknowledged said instrument to be the free act and deed of said corporation.

Virginia Taraldson
Notary Public, HENNEPIN County, Minn.
My Commission expires December 9, 1971

I hereby certify to having surveyed the property described on this plat as APACHE HILLS THIRD ADDITION and have placed iron monuments at the corners as shown and the same is correct. There is no low wet ground nor any traveled road or easement on or across same except as shown.

Robert B. Palumb
Registered Surveyor, Minn. Cert. No. 7575

STATE OF MINNESOTA }
COUNTY OF RAMSEY } SS

On this 14th day of June A.D. 1965, before me, the undersigned, personally appeared Robert E. Oslund to me known to be the person described in and who executed the foregoing instrument and acknowledged that he executed the same as his free act and deed.

Dorcas Cronquist
Notary Public, Ramsey County, Minn.
My Commission expires Apr. 29, 1970

Accepted and approved this 24th day of AUGUST A.D. 1965

[Signature] Plat Commission
[Signature] Commissioner of Public Works

Accepted and approved by the Village Council of the Village of New Brighton this 24 day of August A. D. 1965.

[Signature]
Village Clerk

Recorded August 30, 1965.

Abstract # 1656066