

HAMILTON GREENS

VILLAGE OF NEW BRIGHTON, RAMSEY COUNTY, MINNESOTA

MILNER W. CARLEY & ASSOC.
SURVEYORS - ENGINEERS

. Denotes Iron Monument

SCALE: 1" = 50'

This is to certify that Keith A. Hamilton and Joyce E. Hamilton, husband and wife, owners of; and Soo Line Credit Union, a Minnesota Corporation, mortgagee of:
The West 357 feet, as measured along the North and South lines, of the South 1/2 of the South 1/2 of the Southwest 1/4 of the Southeast 1/4 of Section 18, Town 30 N, Range 23 W, Ramsey County, Minnesota;
have caused the same to be surveyed and platted and hereafter known as HAMILTON GREENS, as shown by this plat, and hereby dedicate to the public and for the public use forever all roads and courts as shown; subject to easements as shown.

Witness our hands and seal this 1 day of November 1967 A.D.

In presence of:

Walter Stabrow
Donald A. Felts

Keith A. Hamilton Keith A. Hamilton
Joyce E. Hamilton Joyce E. Hamilton
SOO LINE CREDIT UNION

Walter Stabrow
Donald A. Felts

Gilbert A. Ehlers
Gilbert A. Ehlers

STATE OF MINNESOTA }
COUNTY OF RAMSEY } SS

On this 1 day of November 1967 A.D. before me, the undersigned, personally appeared Keith A. Hamilton and Joyce E. Hamilton, husband and wife, to me known to be the persons described in and who executed the foregoing instrument and acknowledged that they executed the same as their free act and deed.

Walter Stabrow
Notary Public, Ramsey County, Minnesota
My Commission expires 4-17-74

STATE OF MINNESOTA }
COUNTY OF RAMSEY } SS

On this 1 day of NOVEMBER 1967 A.D. before me, the undersigned, personally appeared G. C. STROMBERG and GILBERT A. EHLERS, who each being duly sworn did say that they are the PRESIDENT and SECRETARY respectively of SOO LINE CREDIT UNION, a Minnesota Corporation, the corporation named in the foregoing instrument and said instrument was signed in behalf of said corporation by authority of its Board of Directors, and said PRESIDENT and SECRETARY acknowledged that said instrument to be the free act and deed of said corporation.

Walter Stabrow
Notary Public, RAMSEY County, Minnesota
My Commission expires 4-17-74

I hereby certify to having surveyed the property described on this plat as HAMILTON GREENS and have placed iron monuments at the corners as shown and the same is correct. There is no low wet ground nor any traveled road or easement on or across same except as shown.

Thomas S. Bergquist
Registered Surveyor, Minn. Cert. No. 1725

STATE OF MINNESOTA }
COUNTY OF RAMSEY } SS

On this 6 day of November 1967 A.D. before me, the undersigned, personally appeared Thomas S. Bergquist, to me known to be the person described in and who executed the foregoing instrument and acknowledged that he executed the same as his free act and deed.

Dorine Cronquist
Notary Public, Ramsey County, Minnesota
My Commission expires Apr 29, 1970


ACCEPTED AND APPROVED THIS 24 DAY OF November 1967 A.D.

Walter J. Bremer
Spencer B. Smith
Robert J. Peterson
Plat Commission
Commissioner of Public Works

Accepted and approved by the Village Council, Village of New Brighton this 14 day of November 1967 A.D.

Susan Peterson
Village Clerk, Village of New Brighton Abstract # 1713289

Recorded Nov. 28, 1967.

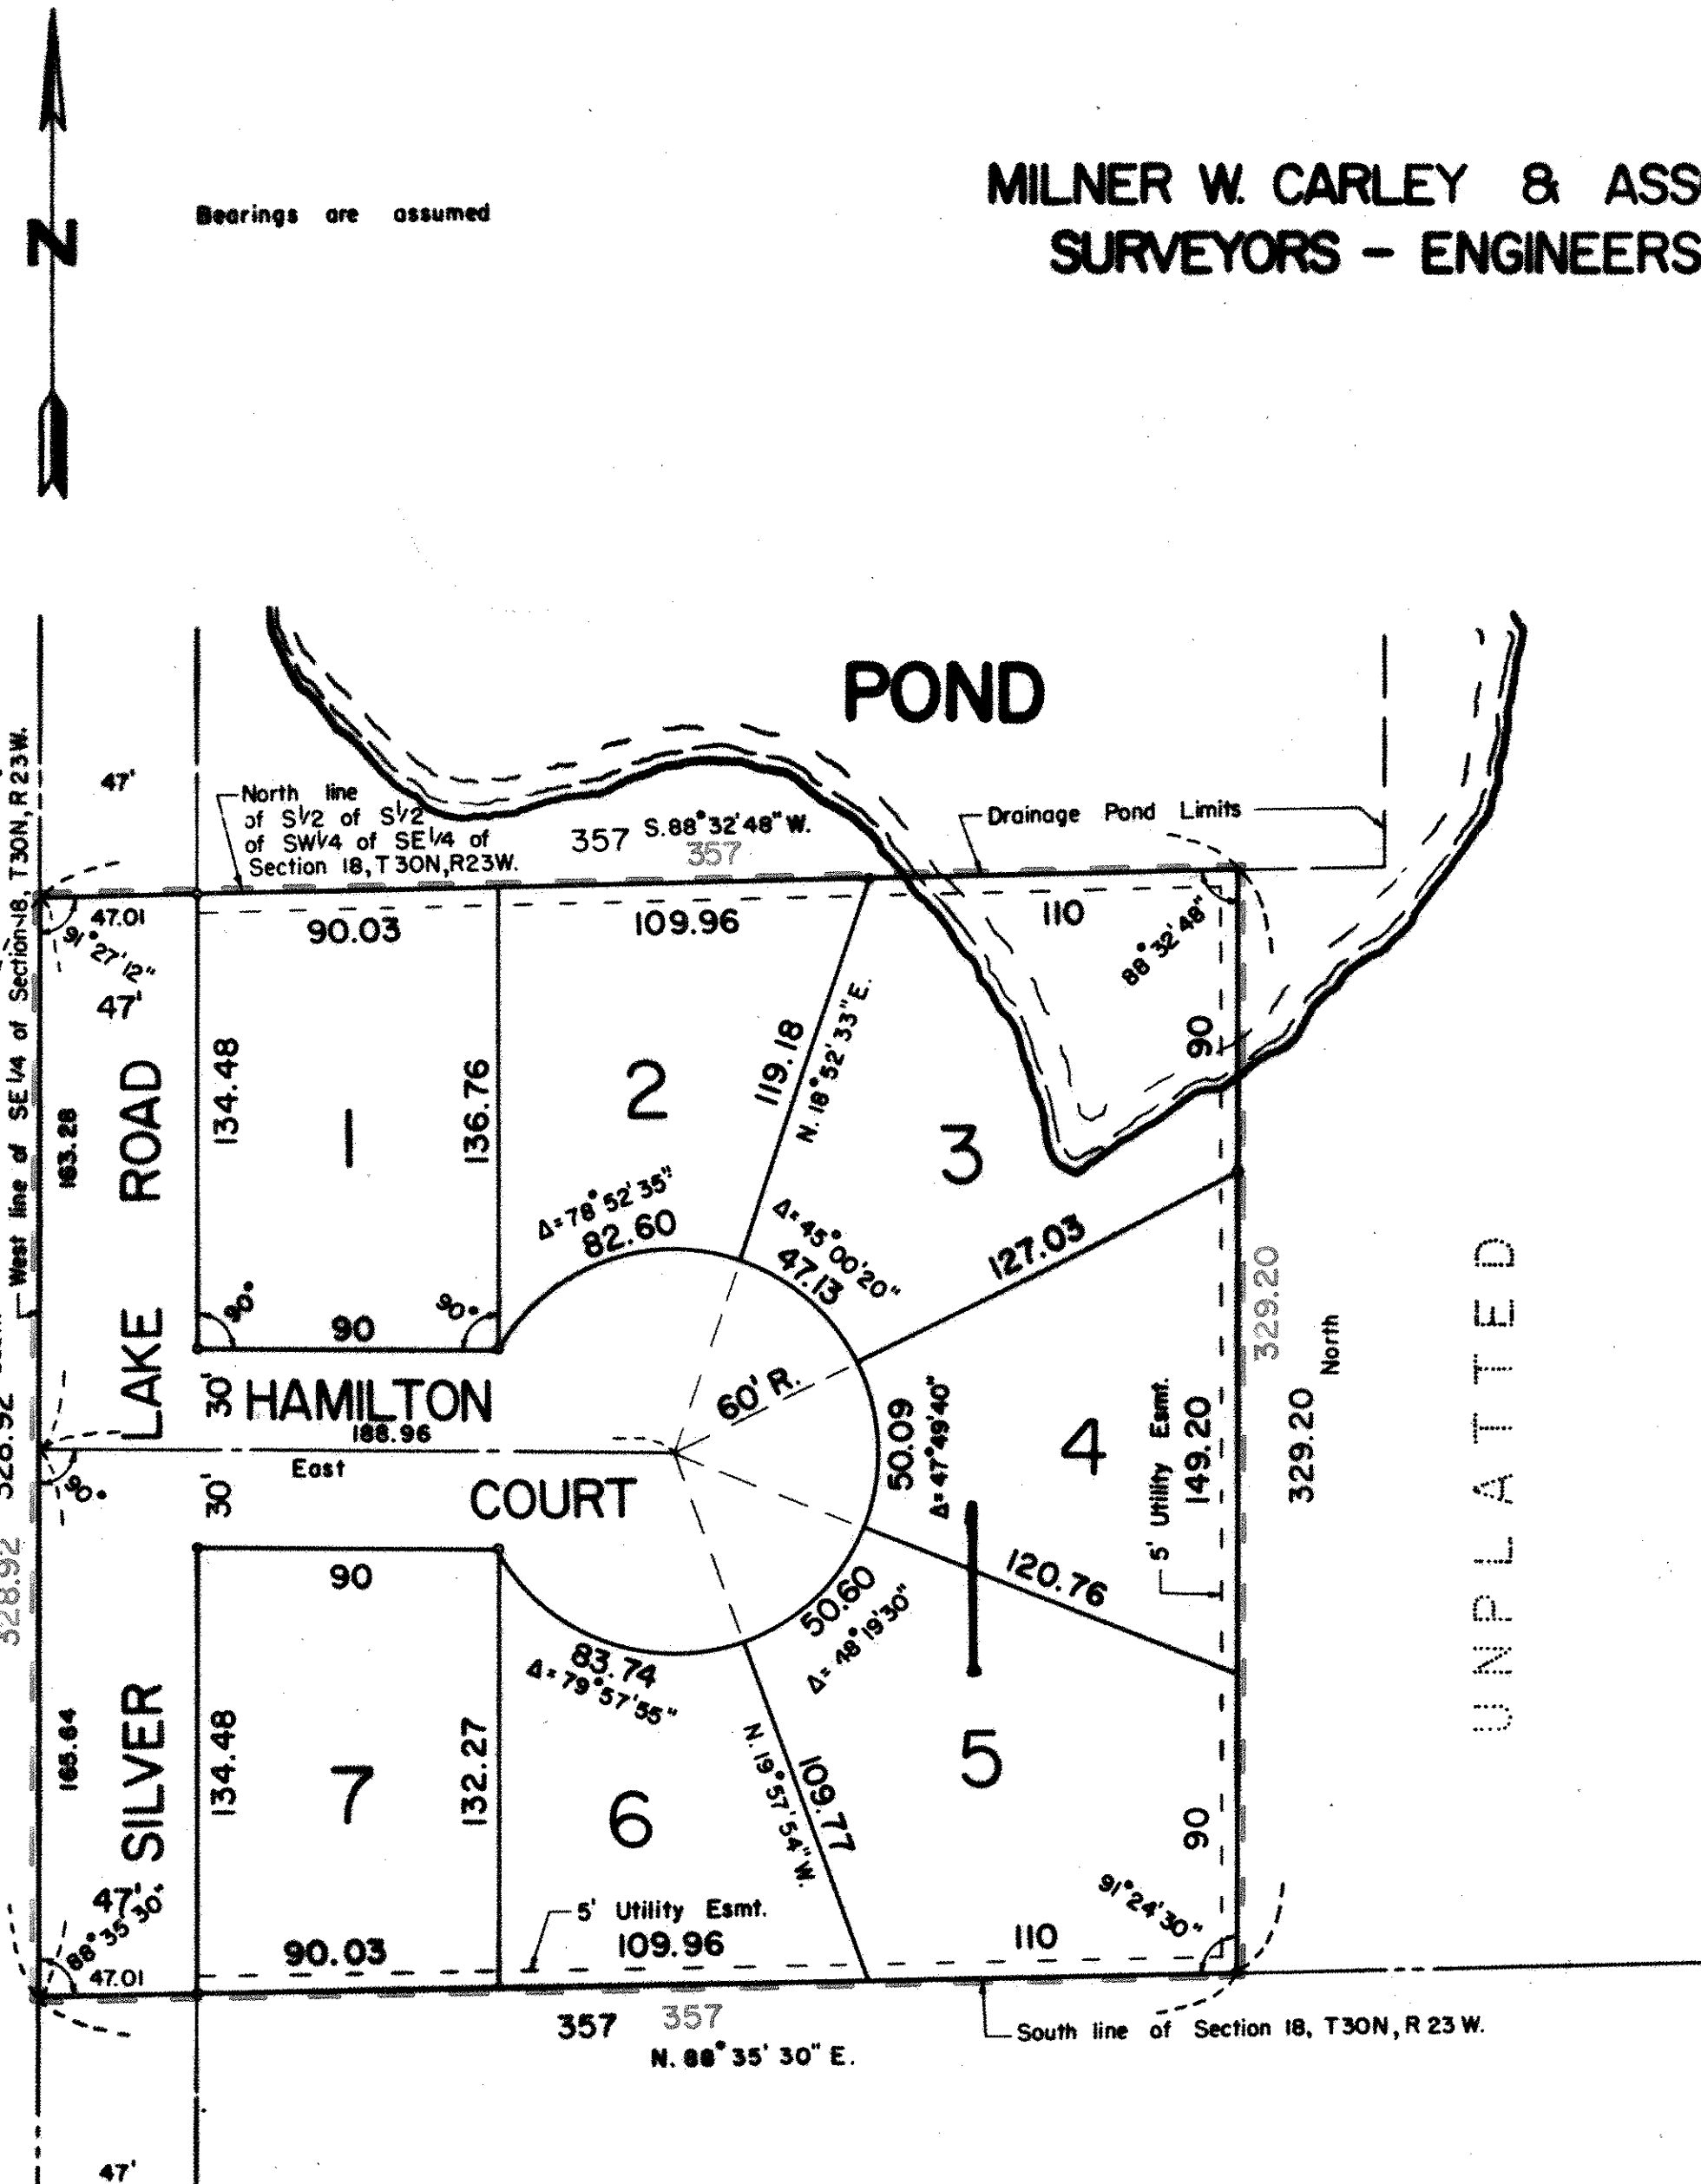

UNPLATTED

UNPLATTED

COPY

Tom Bergquist
474-3301