

JACOBSON ADDITION

VILLAGE OF NEW BRIGHTON, RAMSEY COUNTY, MINNESOTA

MILNER W. CARLEY & ASSOCIATES
LAND SURVEYORS --- ENGINEERS

This is to certify that George B. Jacobson and Ida C. Jacobson, husband and wife, owners of: Lot five (5), MOUNDS VIEW ACRES, Ramsey County, Minnesota; have caused the same to be surveyed and platted and hereafter known as JACOBSON ADDITION, as shown by this plat, and hereby dedicate to the public and for the public use forever all avenues, drives and easements as shown.

Witness our hands this 28th day of May A.D. 1968

In presence of:
Wm. A. Ostrem _____
Ronald Mayo _____
George B. Jacobson George B. Jacobson
Ida C. Jacobson Ida C. Jacobson

STATE OF MINNESOTA }
COUNTY OF RAMSEY } SS
On this 28th day of May A.D. 1968, before me, the undersigned, personally appeared George B. Jacobson and Ida C. Jacobson, husband and wife, to me known to be the persons described in and who executed the foregoing instrument and acknowledged that they executed the same as their free act and deed.

Jaune Cronquist
Notary Public, Ramsey County, Minn.
My Commission expires Apr 29, 1970

I, Thomas S. Bergquist, hereby certify to having surveyed the property described on this plat as JACOBSON ADDITION and have placed iron monuments at the corners shown and the same is correct. There is no low wet ground nor any traveled road or easement on or across same except as shown.

Thomas S. Bergquist
Registered Surveyor, Minn. Cert. No. 7725

STATE OF MINNESOTA }
COUNTY OF RAMSEY } SS
On this 28th day of May A.D. 1968, before me, the undersigned, personally appeared Thomas S. Bergquist, to me known to be the person described in and who executed the foregoing instrument and acknowledged that he executed the same as his free act and deed.

Jaune Cronquist
Notary Public, Ramsey County, Minn.
My Commission expires Apr 29, 1970

Accepted and approved this 3rd day of June A.D. 1968


Walter J. Bremer _____
Sgt. Pelted _____ Plat Commission
Robert Peterson _____ Commissioner of Public Works

Approved by the Village Council of the Village of New Brighton, Minnesota this 28 day of May A.D. 1968.


Vernon Pederson
Village clerk, Village of New Brighton

Taxes payable in 1968 on lands described herein
JUN 4 1968
WILLIAM M. KILLEEN, TR
RAMSEY COUNTY, MINNESOTA

TAXES AND TRUSTS
JUN 4 1968
THOMAS S. BERGQUIST

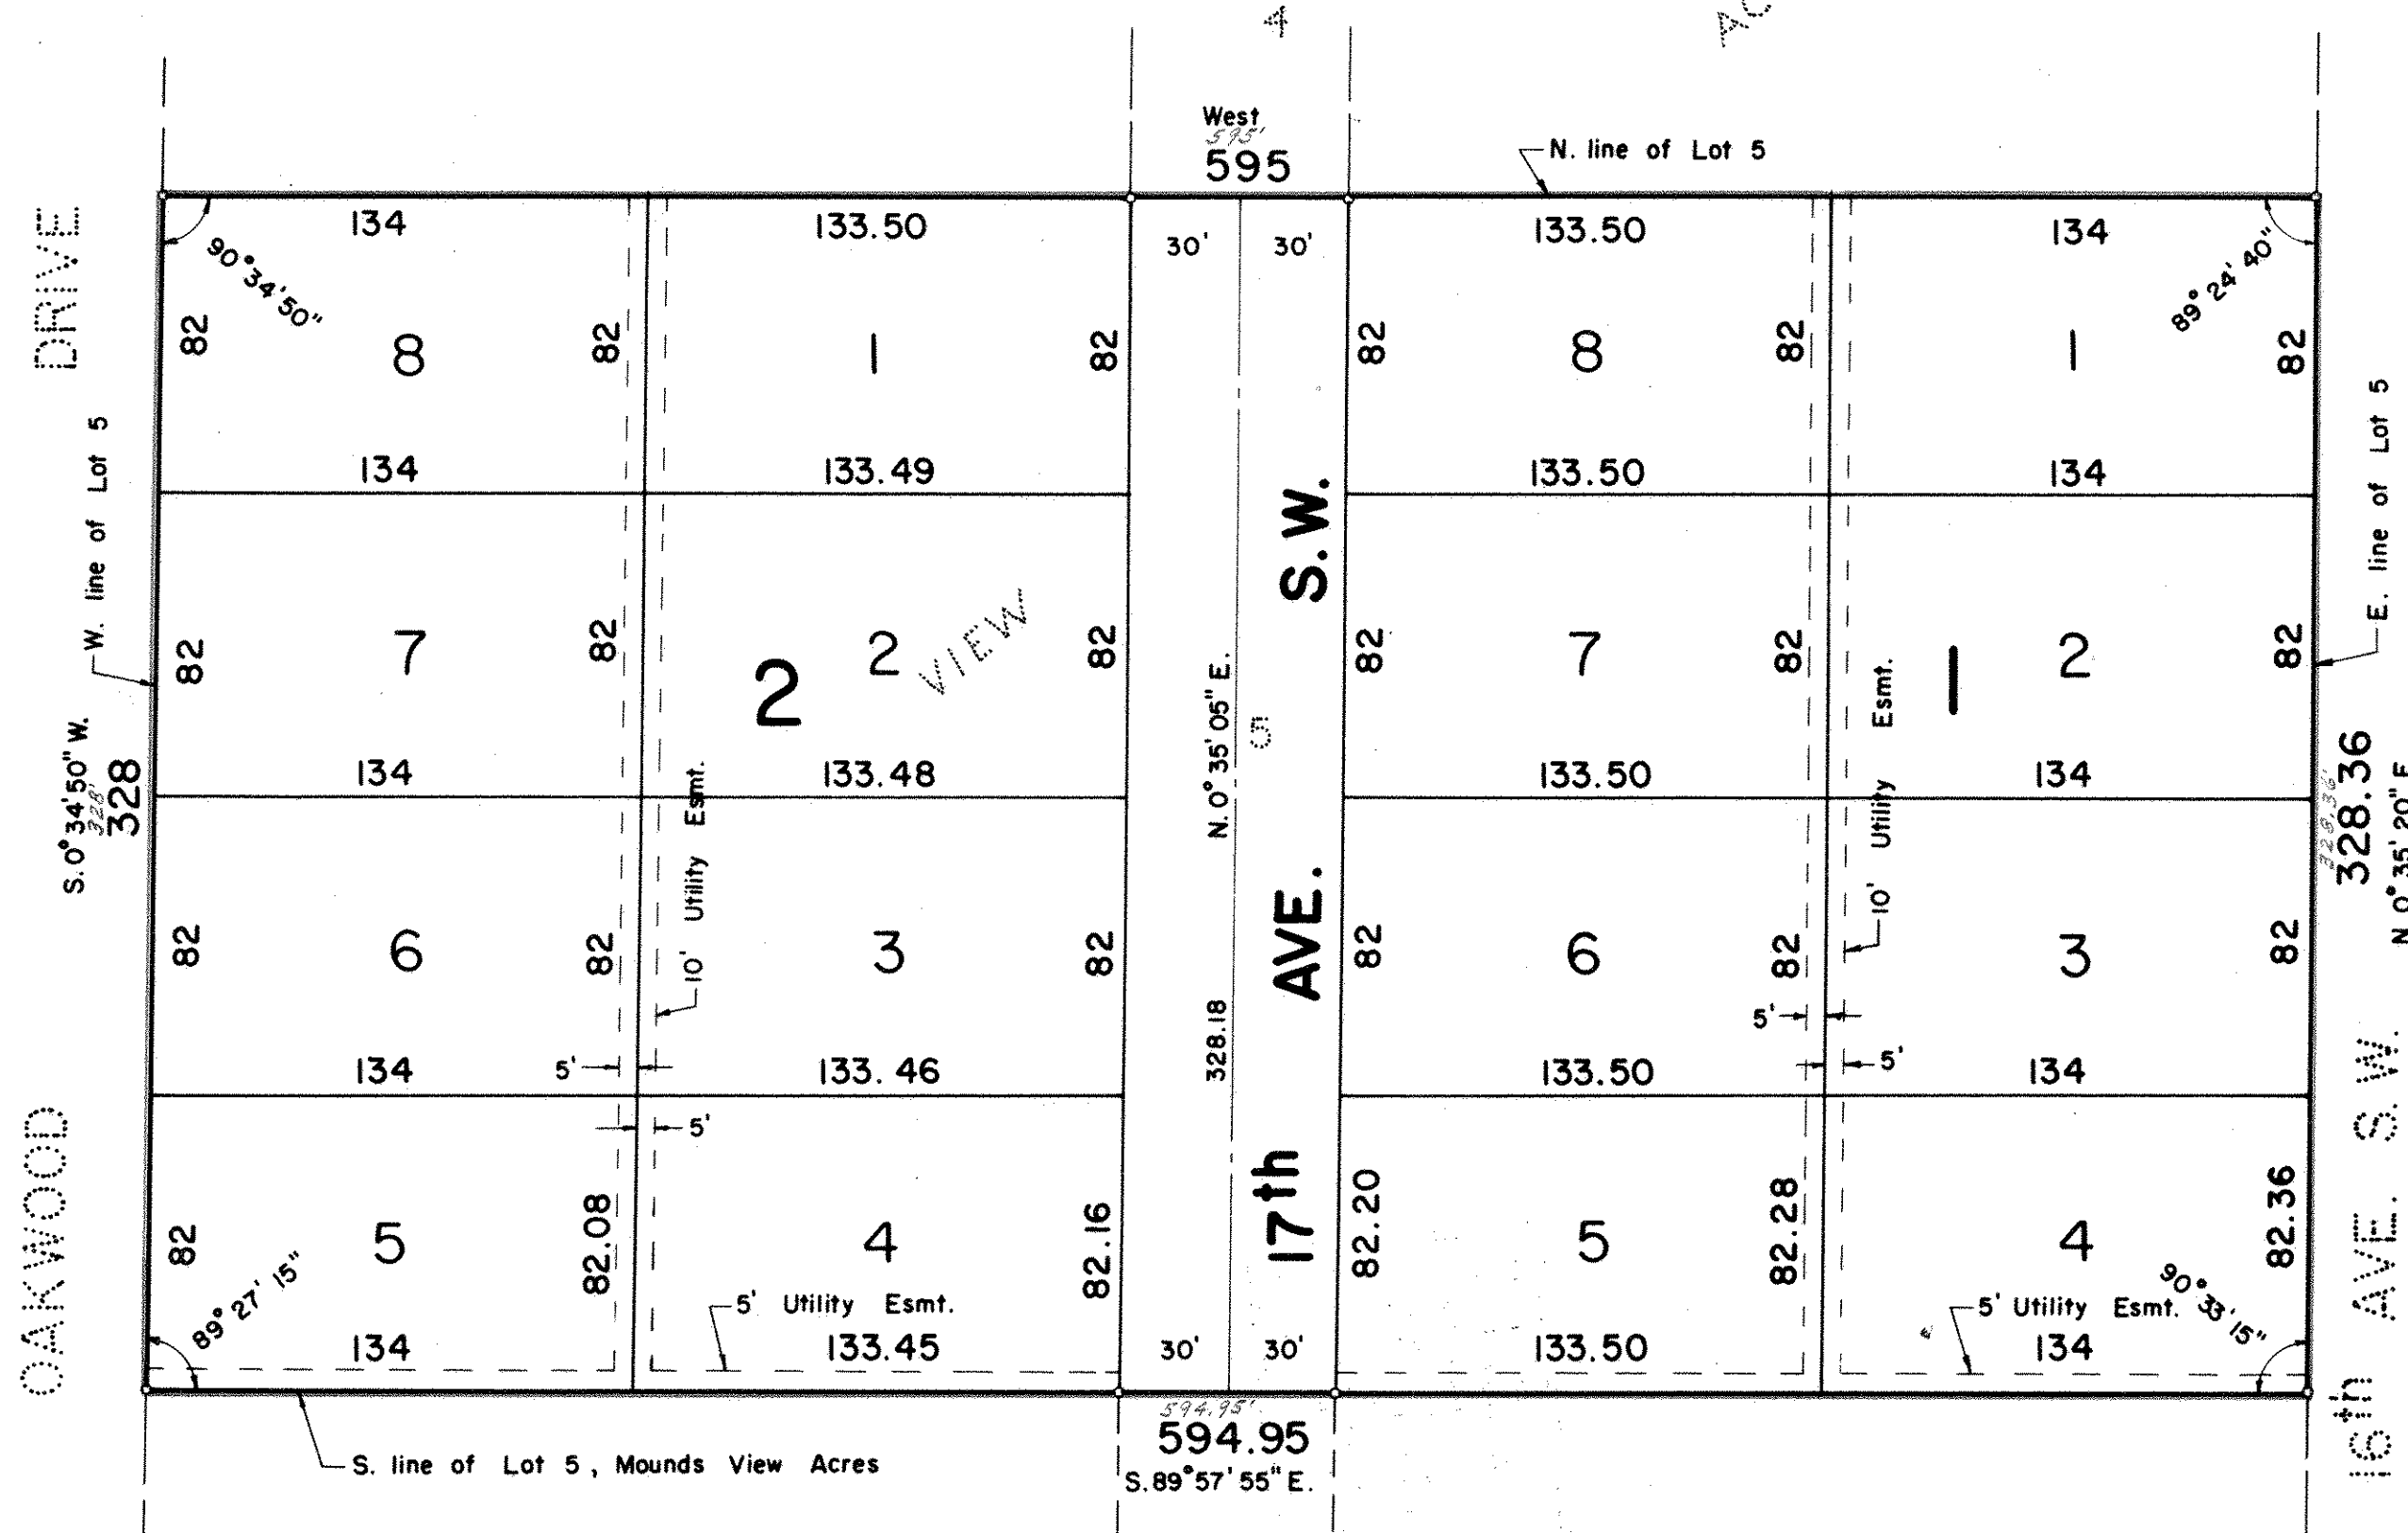

UNPLATTED
HIGHEST ADD.

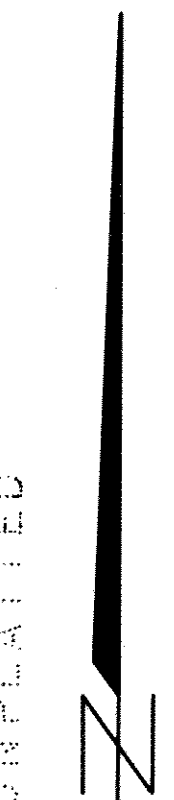

1" = 50'