


BRIGADOON PLAT ONE

VILLAGE OF SHOREVIEW, RAMSEY COUNTY, MINNESOTA
PARKER ENGINEERING
SURVEYORS

MARCH, 1968

Utility Easements shown thus, being 5 feet on each side of Lot line unless otherwise shown.

Bearings shown are assumed.
o Denotes Iron Monument
Scale: 1 inch equals 100 feet

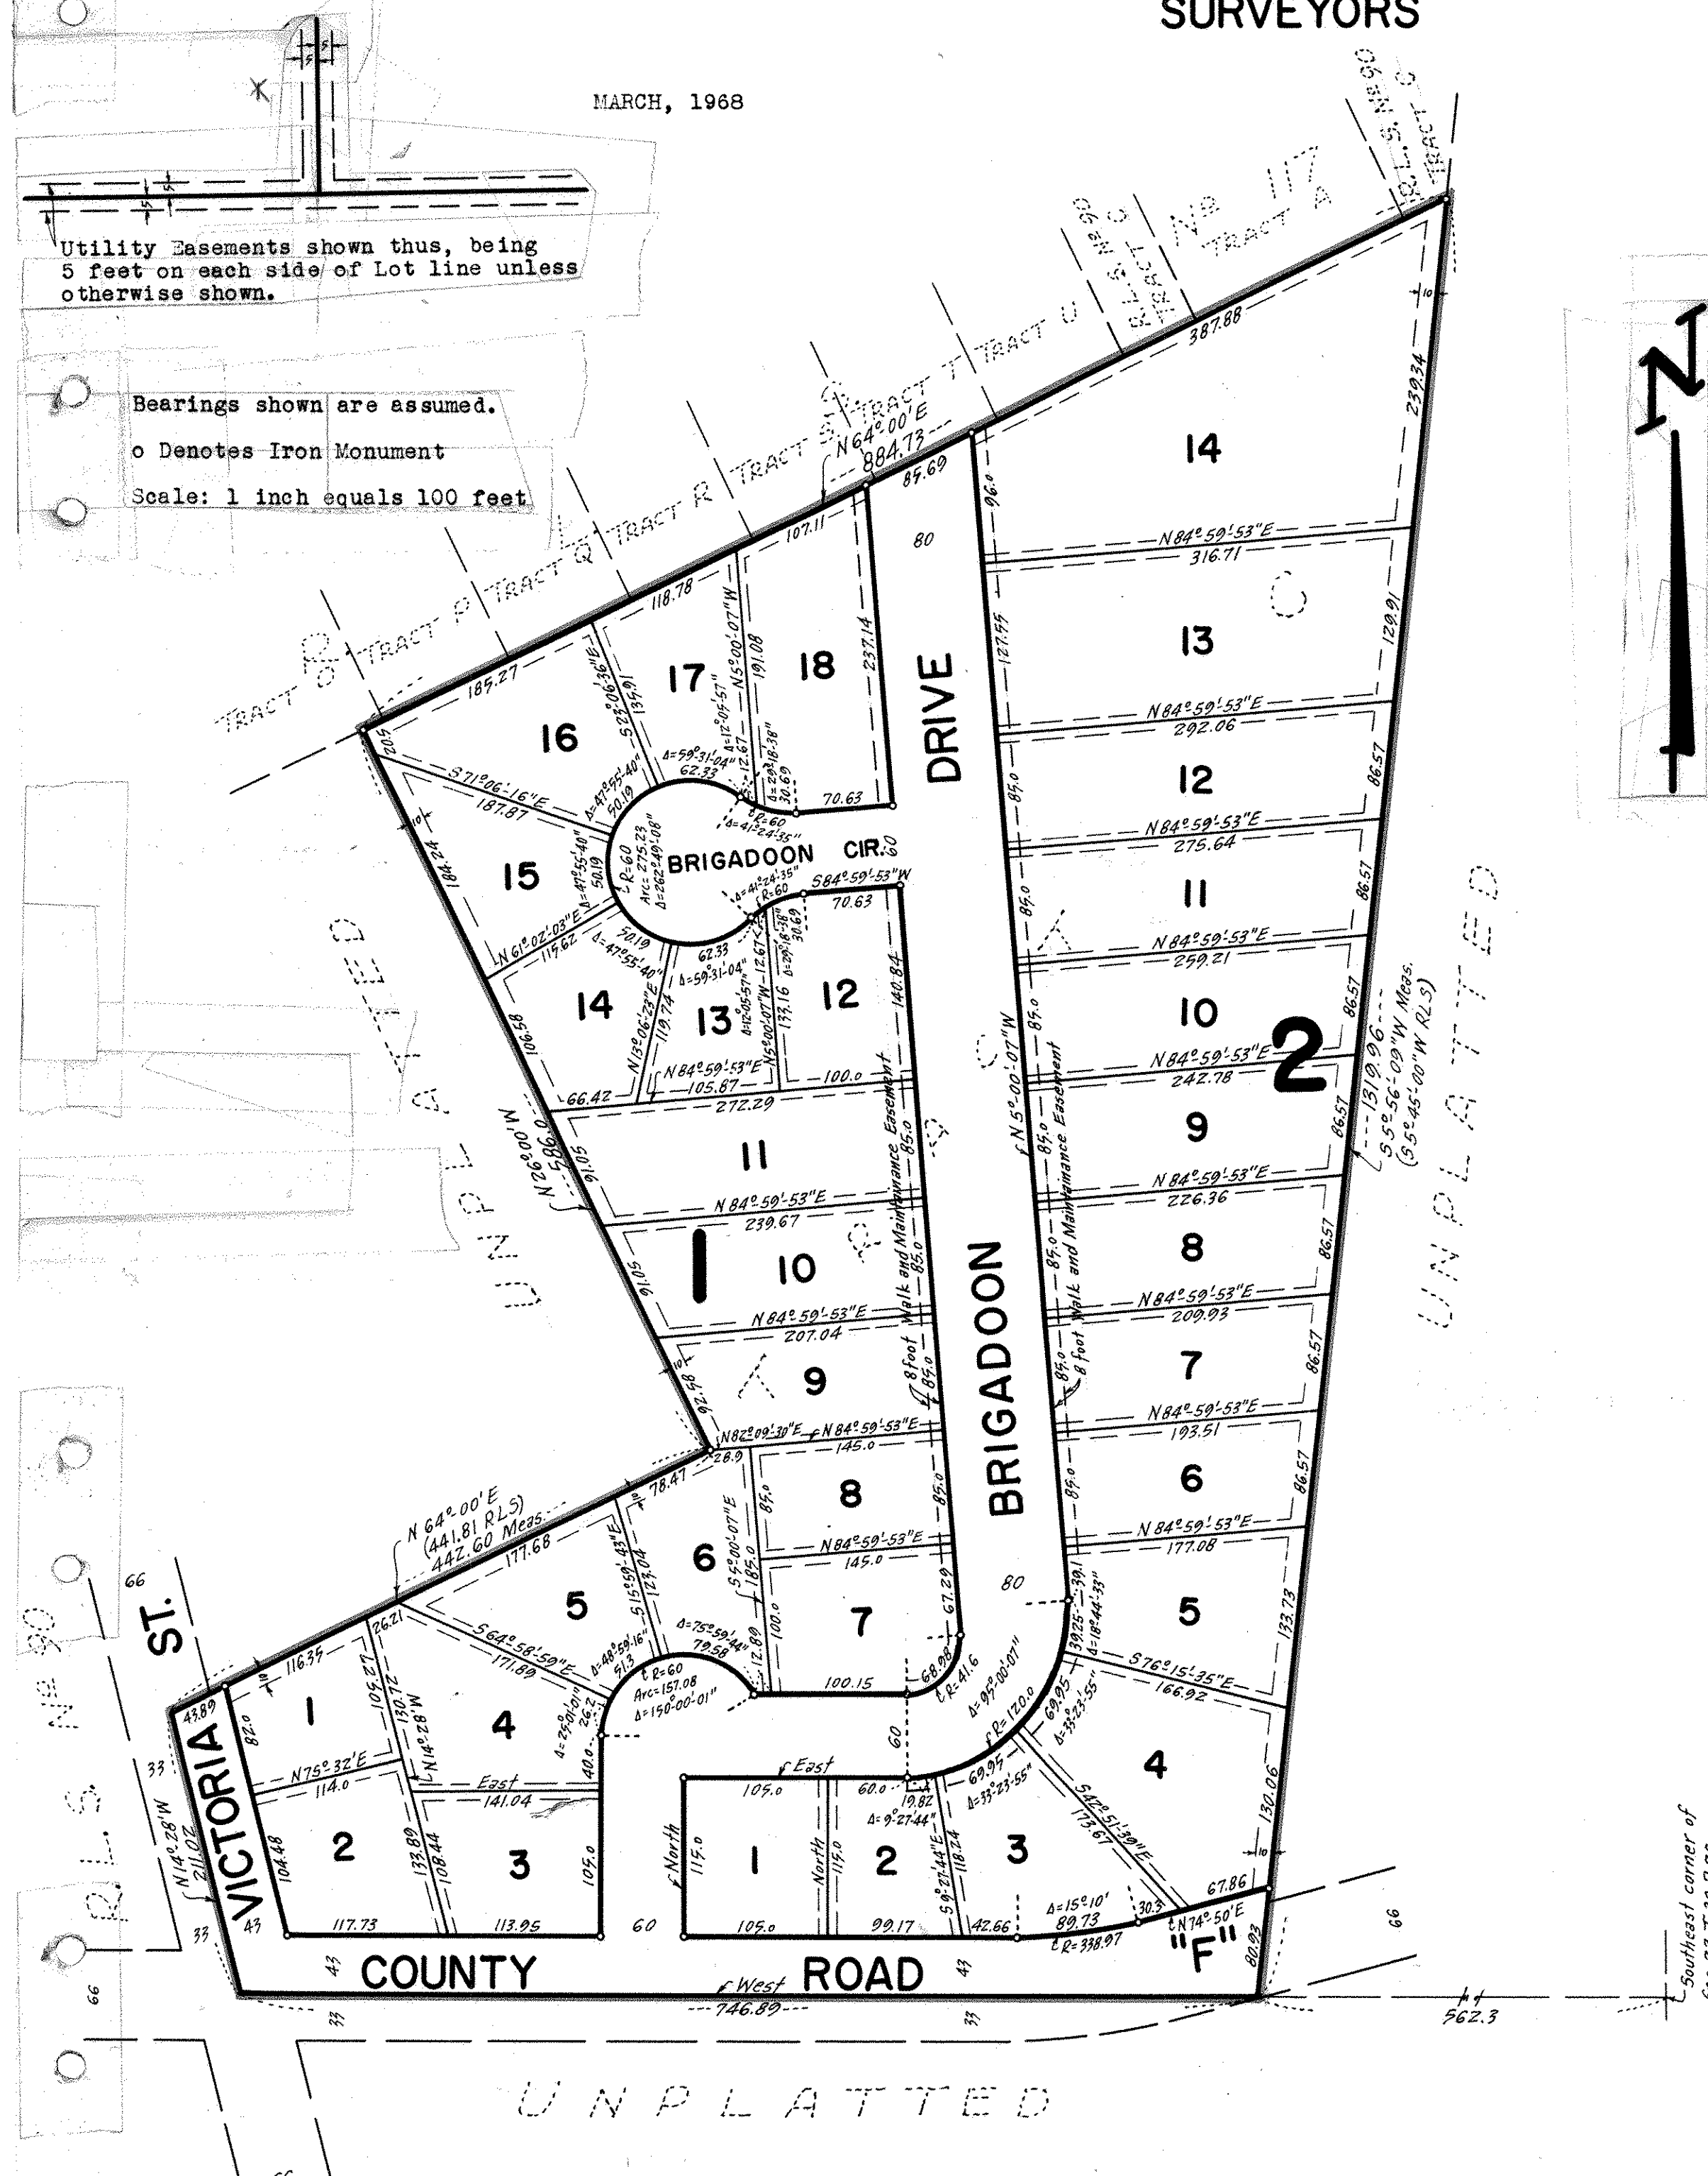

Know all men by these presents that John E. Blomquist, Inc., a Minnesota Corporation, owner and proprietor and Metro Development Corp., a Minnesota Corporation, purchaser under an unrecorded contract for deed, of the following described property situate in the State of Minnesota and County of Ramsey to wit: That part of Tract C, Registered Land Survey No. 90, Files of the Registrar of Titles, Ramsey County, which lies Southeasterly of the Southerly line of Tract A, Registered Land Survey No. 117, Files of the Registrar of Titles, Ramsey County, extended North-easterly and Southwesterly. Have caused the same to be surveyed and platted as BRIGADOON PLAT ONE and do hereby donate and dedicate to the public for public use forever the Street, Road, Drive, Circle and Easements for utility purposes as shown on the annexed plat. In witness whereof said John E. Blomquist, Inc. has caused these presents to be signed by its proper officers and its corporate seal to be hereunto affixed this 11th day of April A.D. 1968. In witness whereof said Metro Development Corp. has caused these presents to be signed by its proper officers and its corporate seal to be hereunto affixed this 8th day of April A.D. 1968.

In presence of:-
Stanley Lundquist
Robert Peterson

JOHN E. BLOMQUIST, INC.
by John E. Blomquist its President
by Christine Vignich its Secretary

In presence of:-
James G. Parker
Robert Peterson

METRO DEVELOPMENT CORP..
by Robert Peterson its PRESIDENT
by D. W. West its SECRETARY

STATE OF MINNESOTA)
COUNTY OF RAMSEY) S.S. On this 11th day of April A.D. 1968, before me a Notary Public, personally appeared John E. Blomquist and Christine Vignich, to me personally known who by me each duly sworn did say that they are respectively President and Secretary of John E. Blomquist, Inc., the corporation named in the foregoing instrument, that the corporate seal affixed to said instrument is the corporate seal of said corporation and that said instrument was signed and sealed in behalf of said corporation by authority of its Board of Directors and said John E. Blomquist and Christine Vignich acknowledged said instrument to be the free act and deed of said corporation.

Robert A. Kuehlwein
Notary Public, Ramsey County, Minn.
My Commission Expires Dec. 15, 1979

STATE OF MINNESOTA)
COUNTY OF HENNEPIN) S.S. On this 8th day of April A.D. 1968, before me a Notary Public, personally appeared Robert Westwood and Dennis Westwood, to me personally known who by me each duly sworn did say that they are respectively President and Secretary of Metro Development Corp., the corporation named in the foregoing instrument, that the corporate seal affixed to said instrument is the corporate seal of said corporation and that said instrument was signed and sealed in behalf of said corporation by authority of its Board of Directors and said Robert Westwood and Dennis Westwood acknowledged said instrument to be the free act and deed of said corporation.

Lorraine R. Udesev
Notary Public, Hennepin County, Minnesota
My commission expires April 17, 1971

I hereby certify that I have surveyed and platted the property described on this plat as BRIGADOON PLAT ONE; that this plat is a correct representation of said survey; that all distances are correctly shown on the plat in feet and decimals of a foot; that all monuments have been correctly placed in the ground as shown on the plat; that the outside boundary lines are correctly designated on the plat and that there are no wet lands or public highways to be designated on said plat other than as shown thereon.

Clyde H. Parker
Surveyor-Minnesota Registration No. 2055

STATE OF MINNESOTA)
COUNTY OF HENNEPIN) S.S. Above certificate subscribed and sworn to before me, a Notary Public, this 8th day of April A.D. 1968.

Lorraine R. Udesev
Notary Public, Hennepin County, Minn.
My Commission Expires April 17, 1971

The foregoing plat of BRIGADOON PLAT ONE was approved and accepted by the Village Council of Shoreview, Minnesota at a regular meeting thereof held this 10th day of July A.D. 1968.

VILLAGE COUNCIL OF SHOREVIEW, MINNESOTA
by John H. Sellegren Clerk

Accepted and approved this 15th day of July A.D. 1968.

Ray Baker Plat Commissioners
Cherene Smith
Robert F. Peterson Commissioner of Public Works
Ray G. Gonia